



PARK PLACE

SE CORNER LOOP 101 & LOOP 202 | CHANDLER, AZ
WWW.ALLREDPARKPLACE.COM



**CUSHMAN &
WAKEFIELD**



1650

Park Place, the preeminent mixed-use business park in Chandler, Arizona provides up to three million square feet of development with Class A sophistication. Strategically located within the Chandler submarket, Park Place is desirable for its burgeoning workforce population and accessibility to greater Metropolitan Phoenix and the Sky Harbor International Airport.

THE PLACE FOR YOU

- ▶ ±180-Acre Mixed-Use Development
- ▶ Up to 3M SF of Delivery Capability
- ▶ Chandler, AZ — The Fastest Growing Labor Base in Metropolitan Phoenix
- ▶ Variety of Building Types including Low-Rise Office, R&D/Flex Space and Mid-Rise Office
- ▶ Connected Campus with Dining and 5 Hotels Onsite



CUSHMAN &
WAKEFIELD

THE PLACE FOR PEOPLE



NEARBY CORPORATE NEIGHBORS

NORTHROP GRUMMAN

VOYA
FINANCIAL

CVSHealth

loanDepot

intel.

FRESENIUS MEDICAL CARE

TOYOTA

KOVACH
BUILDING ENCLOSURES

OnTrac

WELLS FARGO

gm

Stantec

tivity
HEALTH

PayPal

mr. cooper

MICROCHIP

infineon

Allstate

Google

AMENITIES WITHIN 1.5 MILES



87+
RESTAURANTS



15+
LODGING



197+
SHOPPING



20+
MAJOR EMPLOYERS



ON-SITE AMENITIES



THE PLACE FOR ACCESSIBILITY



<p>±8 MINUTES</p> <p>CHANDLER MUNICIPAL AIRPORT</p>	<p>±13 MINUTES</p> <p>ASU</p>	<p>±15 MINUTES</p> <p>PHX PHOENIX SKY HARBOR INTERNATIONAL AIRPORT</p>	<p>±16 MINUTES</p> <p>Old Town SCOTTSDALE</p>
<p>±19 MINUTES</p> <p>Phoenix-Mesa Gateway Airport</p>	<p>±22 MINUTES</p> <p>SCOTTSDALE AIRPORT SDL</p>	<p>±25 MINUTES</p> <p>Downtown Phoenix</p>	<p>±34 MINUTES</p> <p>101 / 17 North Phoenix</p>



PROPOSED FUTURE BUILDINGS

Bldgs 12 A/B/C:

±750,000 SF Proposed
±17.7 Acre Site

Bldg 19:

±150,000 - ±300,000 SF Proposed
±12.63 Acre Site

CURRENTLY AVAILABLE SPACE

Bldg 1: Second Floor

- Suite 203: ±5,822 SF Spec Suite U/C
- Suite 204: ±12,195 SF Spec Suite Coming Soon
- Suite 205: ±15,278 SF Spec Suite Coming Soon
- Suites 204 & 205 Contiguous to ±27,437 SF*

Bldg 4: ±100,622 SF Medical Office

- First Floor: ±50,311 SF
- Second Floor: ±50,311 SF

Bldg 5: ±34,716 SF Second Floor


- Suite 200: ±24,093 SF
- Suite 210: ±10,623 SF

Bldg 8: ±150,000 SF Three-Story Bldg

- Suite 300: ±15,118 SF Spec Suite
- Suite 325: ±20,078 SF Spec Suite
- Suite 350: ±6,432 SF Spec Suite
- Suite 375: ±10,165 SF Spec Suite

Bldg 9: ±2,784 SF Sublease

Bldg 10: ±46,225 SF Full Second Floor

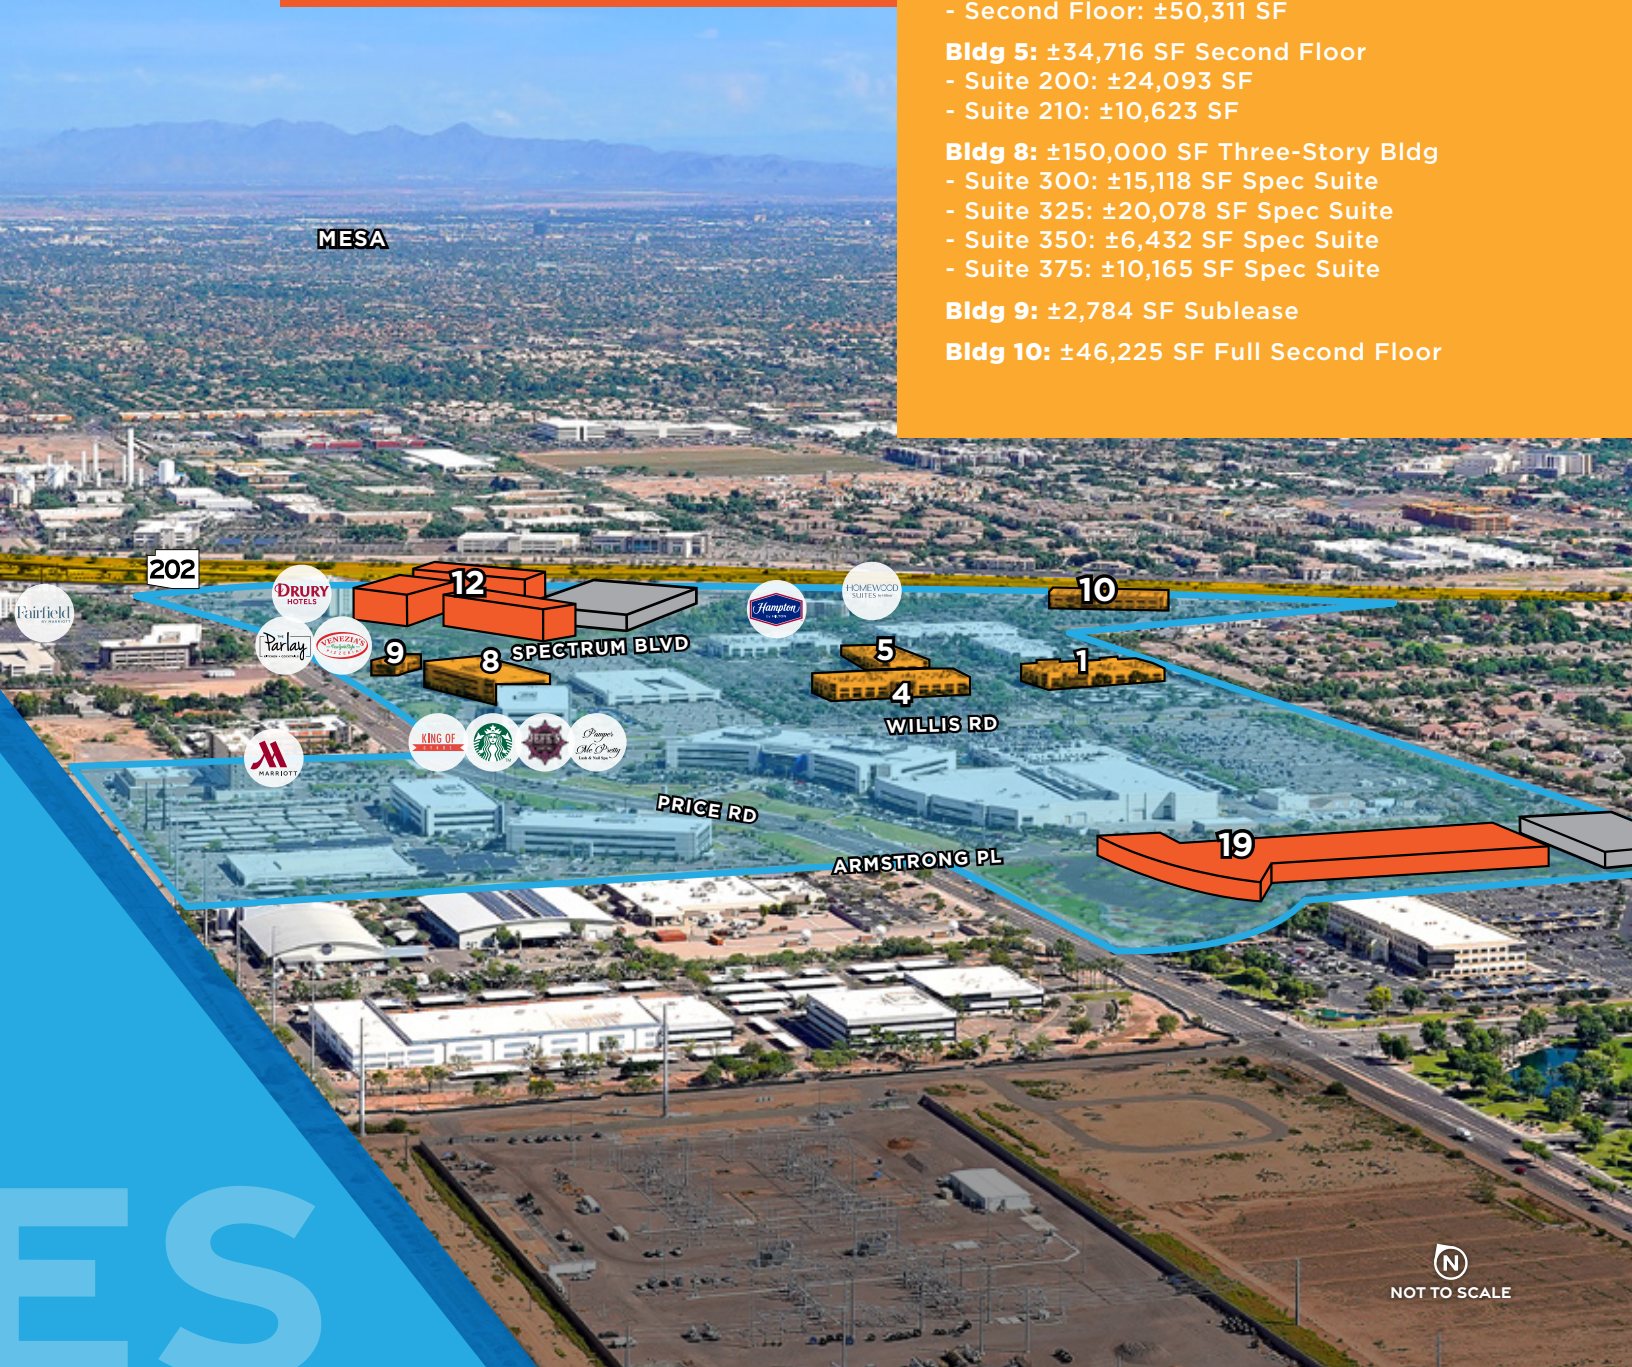

NOT TO SCALE



PARK PLACE

LEASING CONTACTS:

BRAD ANDERSON

+1 602 224 4403 | brad.anderson@cushwake.com

MIKE STRITTMATTER

+1 602 224 4457 | mike.strittmatter@cushwake.com

2555 E Camelback Rd, Suite 400, Phoenix, AZ 85016

+1 602 954 9000 | cushmanwakefield.com



©2025. Cushman & Wakefield. All rights reserved. The information contained in this communication is strictly confidential. This information has been obtained from sources believed to be reliable but has not been verified. No warranty or representation, express or implied, is made as to the condition of the property (or properties) referenced herein or as to the accuracy or completeness of the information contained herein, and same is submitted subject to errors, omissions, change of price, rental or other conditions, withdrawal without notice, and to any special listing conditions imposed by the property owner(s). Any projections, opinions or estimates are subject to uncertainty and do not signify current or future property performance.