



Keegan & Coppin
COMPANY, INC.

FOR LEASE

50 PROFESSIONAL CENTER DR
ROHNERT PARK, CA

ATTRACTIVE 2ND FLOOR
OFFICE SPACE



Go beyond broker.

PRESENTED BY:

SHAWN JOHNSON, MANAGING PARTNER / SIOR
LIC # 00835502 (707) 528-1400, EXT 238
SJOHNSON@KEEGANCOPPIN.COM

BRYAN ALTAMIRANO, AGENT
LIC # 02204412 (707) 528-1400, EXT 237
BALTAMIRANO@KEEGANCOPPIN.COM



Keegan & Coppin
COMPANY, INC.



50 PROFESSIONAL CENTER DR
ROHNERT PARK, CA

**ATTRACTIVE 2ND
FLOOR OFFICE SPACE
FOR LEASE**

PROPERTY SUMMARY

FEATURES

- 2nd floor
- Elevator
- Common Area Space and Restrooms

SUITE SIZE

Suite 200: 1,375+/- USF, 1,580+/- RSF

Suite 201: 978+/- USF, 1,127+/- RSF

LEASE TERMS

\$1.69 PSF GROSS

with the tenant paying pro-rata expenses of electricity, gas, refuse, pest control, and common area maintenance costs, interior janitorial, telephone and internet costs

3-5 year lease term preferred

Lease requires tenant to have \$2,000,000 in liability insurance.


DESCRIPTION OF PREMISES

Attractive high visibility office building with one space available for Lease in Rohnert Park, CA. The office has both enclosed private offices as well as open work areas.

Mature landscaping, excellent for professional office uses. With ample onsite parking,

LOCATION OVERVIEW

City of Rohnert Park, just 45 miles north of San Francisco. Excellent location close to Highway 101, shopping, restaurants, and public transportation.

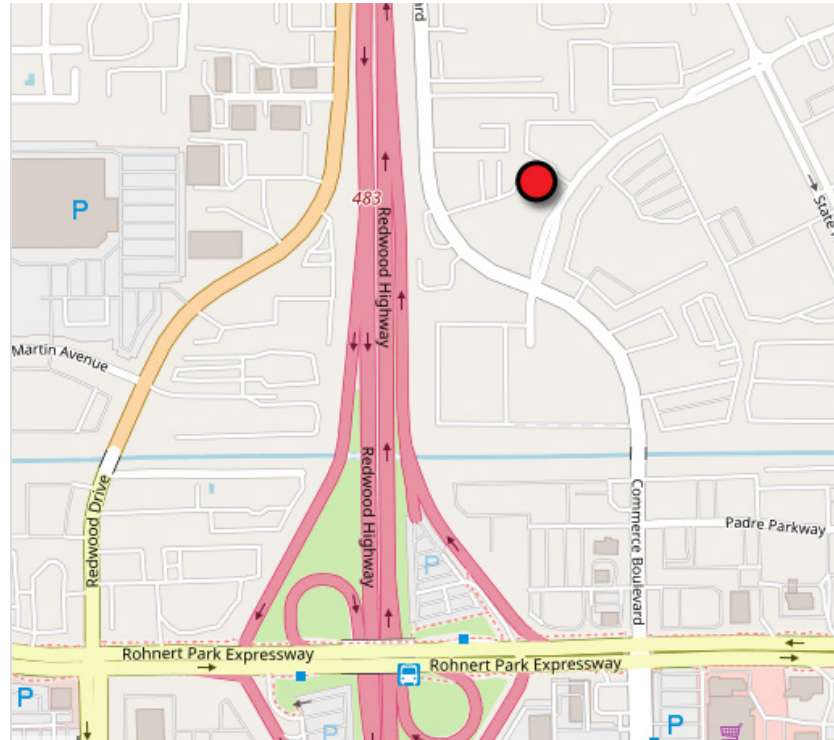

PRESENTED BY:

SHAWN JOHNSON, MANAGING PARTNER / SIOR
KEEGAN & COPPIN CO., INC.
LIC # 00835502 (707) 528-1400, EXT 238
SJOHNSON@KEEGANCOPPIN.COM

BRYAN ALTAMIRANO, AGENT
KEEGAN & COPPIN CO., INC.
LIC # 02204412 (707) 528-1400, EXT 237
BALTAMIRANO@KEEGANCOPPIN.COM

Keegan & Coppin Company, Inc.

The above information, while not guaranteed, has been secured from sources we believe to be reliable. Submitted subject to error, change or withdrawal. An interested party should verify the status of the property and the information herein.



Keegan & Coppin
COMPANY, INC.




50 PROFESSIONAL CENTER DR
ROHNERT PARK, CA

**ATTRACTIVE 2ND
FLOOR OFFICE SPACE
FOR LEASE**

SECOND FLOOR PLAN



- AVAILABLE
- COMMON AREA
- NOT AVAILABLE

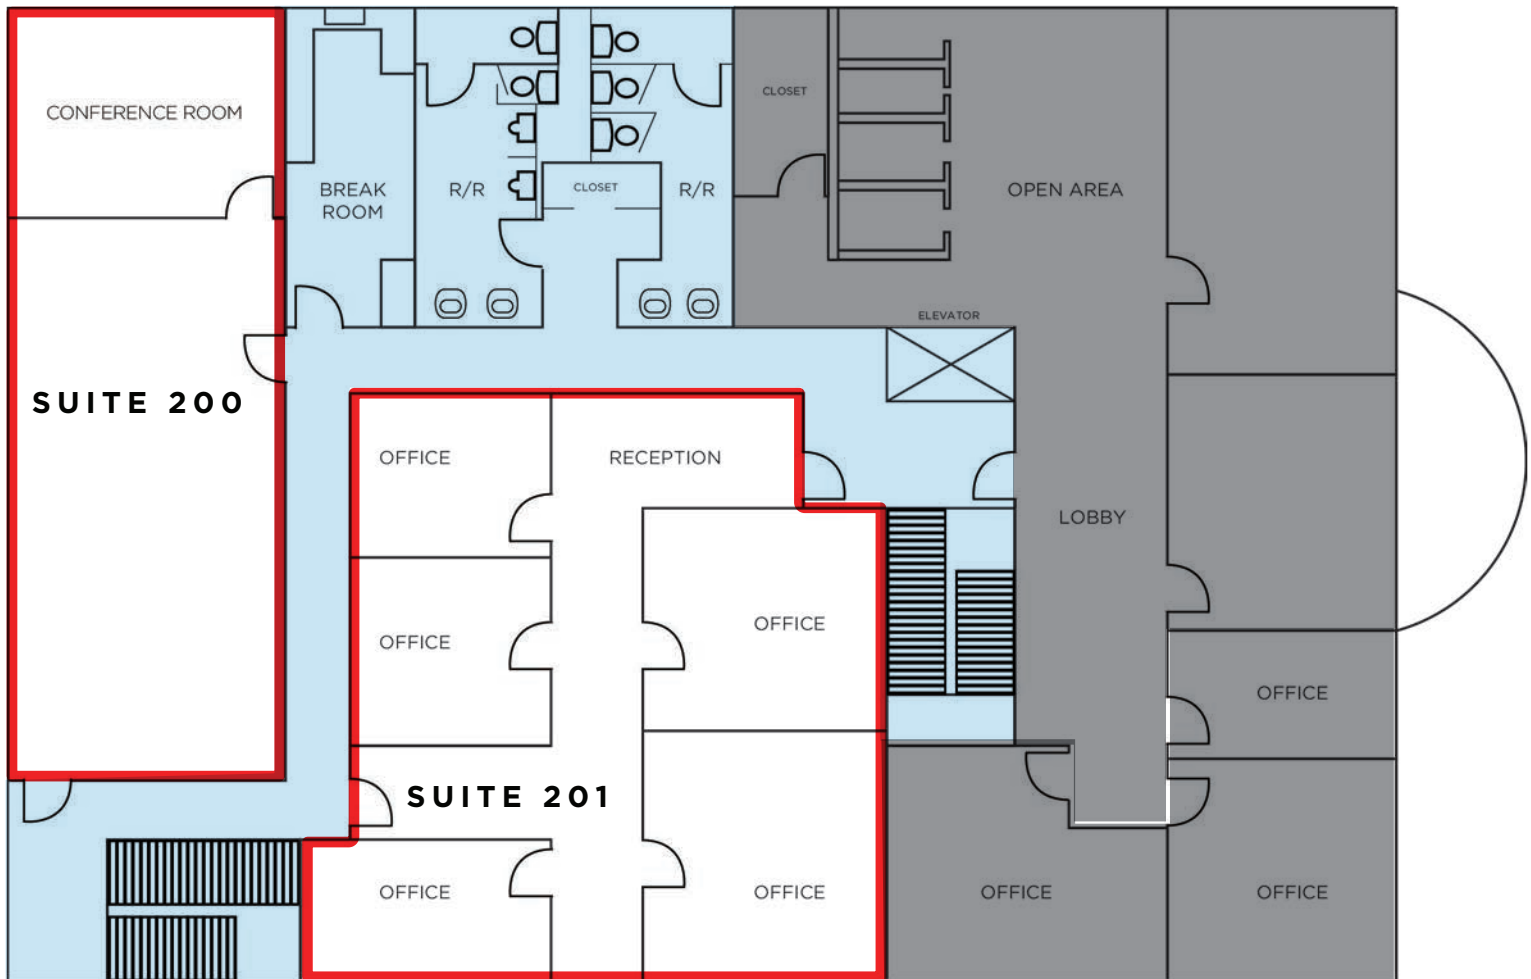

NOT TO SCALE

PRESENTED BY:

SHAWN JOHNSON, MANAGING PARTNER / SIOR
KEEGAN & COPPIN CO., INC.
LIC # 00835502 (707) 528-1400, EXT 238
SJOHNSON@KEEGANCOPPIN.COM

BRYAN ALTAMIRANO, AGENT
KEEGAN & COPPIN CO., INC.
LIC # 02204412 (707) 528-1400, EXT 237
BALTAMIRANO@KEEGANCOPPIN.COM

Keegan & Coppin Company, Inc.

The above information, while not guaranteed, has been secured from sources we believe to be reliable. Submitted subject to error, change or withdrawal. An interested party should verify the status of the property and the information herein.



50 PROFESSIONAL CENTER DR
ROHNERT PARK, CA

**ATTRACTIVE 2ND
FLOOR OFFICE SPACE
FOR LEASE**

AERIAL PHOTO




SMART TRAIN

EASY WALKING DISTANCE TO 50 PROFESSIONAL CENTER DRIVE

Sonoma-Marín Area Rail Transit (SMART) is the San Francisco Bay Area's Newest transportation option for travel, offering passenger rail service in Sonoma and Marin counties. The Rohnert Park SMART station is walking distance to 50 Professional Center Drive,

SMART's initial 43 mile of rail corridor includes 10 stations, from the Sonoma County Airport to Downtown San Rafael. Future extensions include: Larkspur, which is scheduled to be completed in 2019; Windsor; Healdsburg; and Cloverdale. The full project will provide 70 miles of passenger rail service, connecting SMART passengers with jobs, education centers, retail hubs and housing along the Sonoma-Marín corridor, and a bicycle-pedestrian pathway.

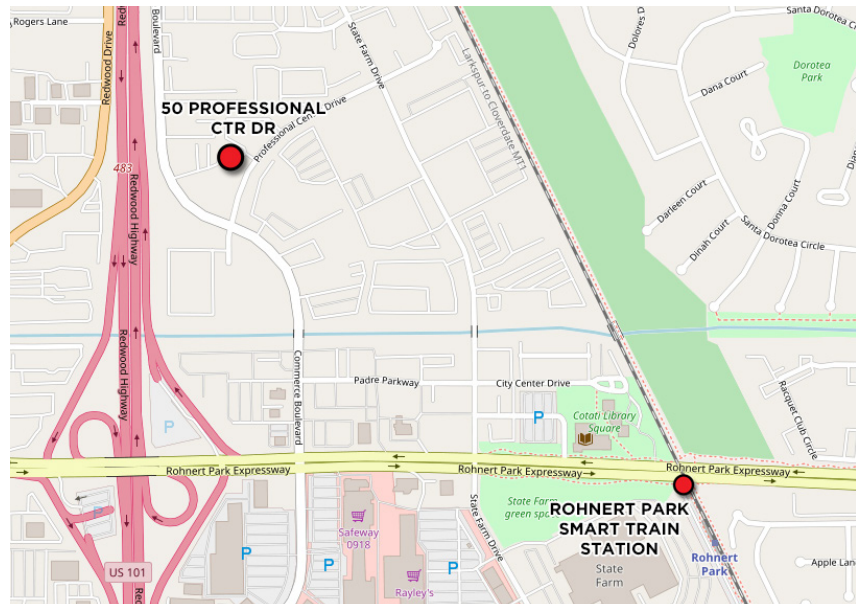

PRESENTED BY: SHAWN JOHNSON, MANAGING PARTNER / SIOR
 KEEGAN & COPPIN CO., INC.
 LIC # 00835502 (707) 528-1400, EXT 238
 SJOHNSON@KEEGANCOPPIN.COM

BRYAN ALTAMIRANO, AGENT
 KEEGAN & COPPIN CO., INC.
 LIC # 02204412 (707) 528-1400, EXT 237
 BALTAMIRANO@KEEGANCOPPIN.COM

Keegan & Coppin Company, Inc.

The above information, while not guaranteed, has been secured from sources we believe to be reliable. Submitted subject to error, change or withdrawal. An interested party should verify the status of the property and the information herein.




Keegan & Coppin
COMPANY, INC.



50 PROFESSIONAL CENTER DR
ROHNERT PARK, CA

**ATTRACTIVE 2ND
FLOOR OFFICE SPACE
FOR LEASE**

AERIAL MAP

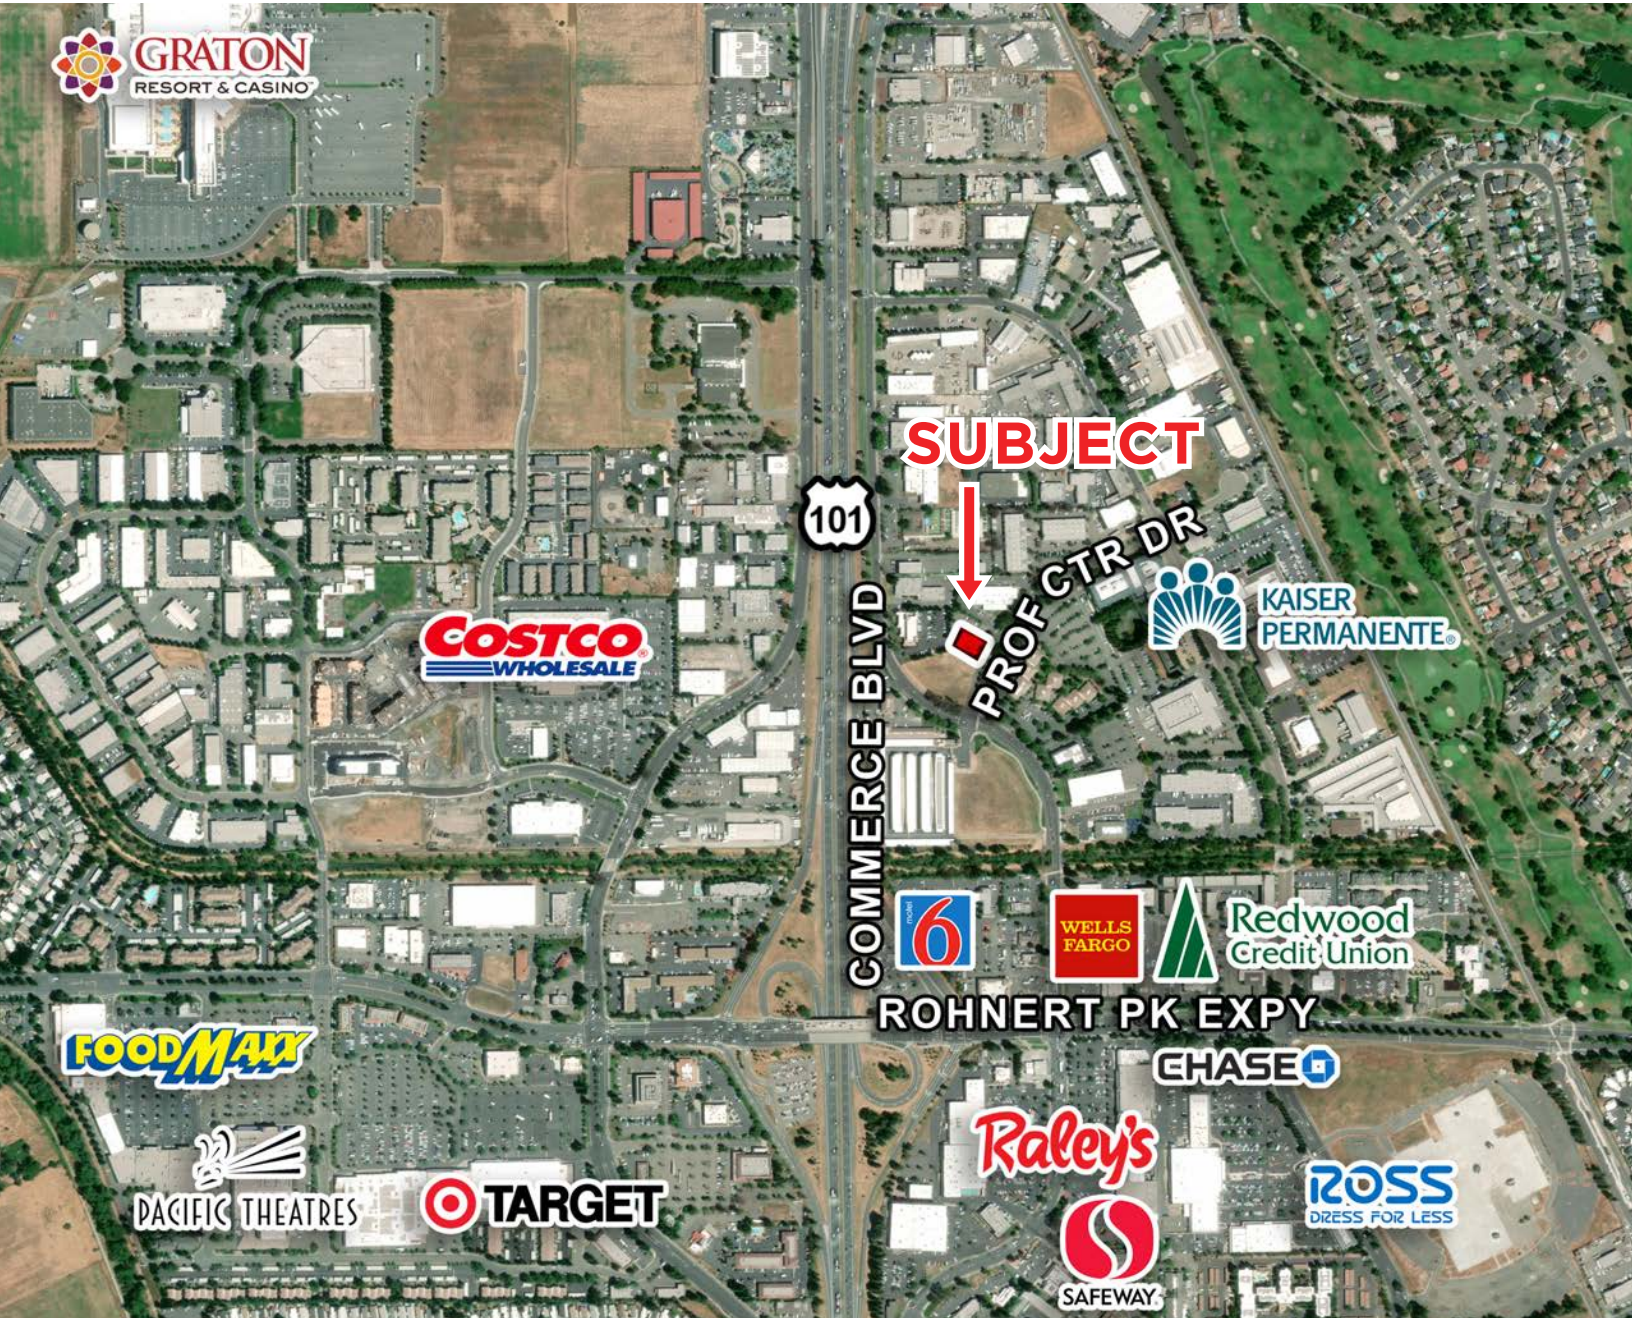

Keegan & Coppin Co., Inc.
1355 N Dutton Ave.
Santa Rosa, CA 95401
www.keegancoppin.com
(707) 528-1400

PRESENTED BY:

SHAWN JOHNSON, MANAGING PARTNER / SIOR
LIC # 00835502 (707) 528-1400, EXT 238
SJOHNSON@KEEGANCOPPIN.COM

BRYAN ALTAMIRANO, AGENT
LIC # 02204412 (707) 528-1400, EXT 237
BALTAMIRANO@KEEGANCOPPIN.COM

The above information, while not guaranteed, has been secured from sources we believe to be reliable. Submitted subject to error, change or withdrawal. An interested party should verify the status of the property and the information herein.