

**NEW TRACK  
MEDIA NEW  
PREMISES  
(GREEN)**

**5,852 Rentable SF**

Brickyard Offi  
90 Sherman S  
Restroom B

general notes

**Brickyard  
Office Park**

84 Sherman Street  
Cambridge,  
Massachusetts

architect

structural engineer

issued  
for

drawing  
title


Scratch for Lease  
1st Floor Plan

scale

1/8"=1'

date

sheet  
number

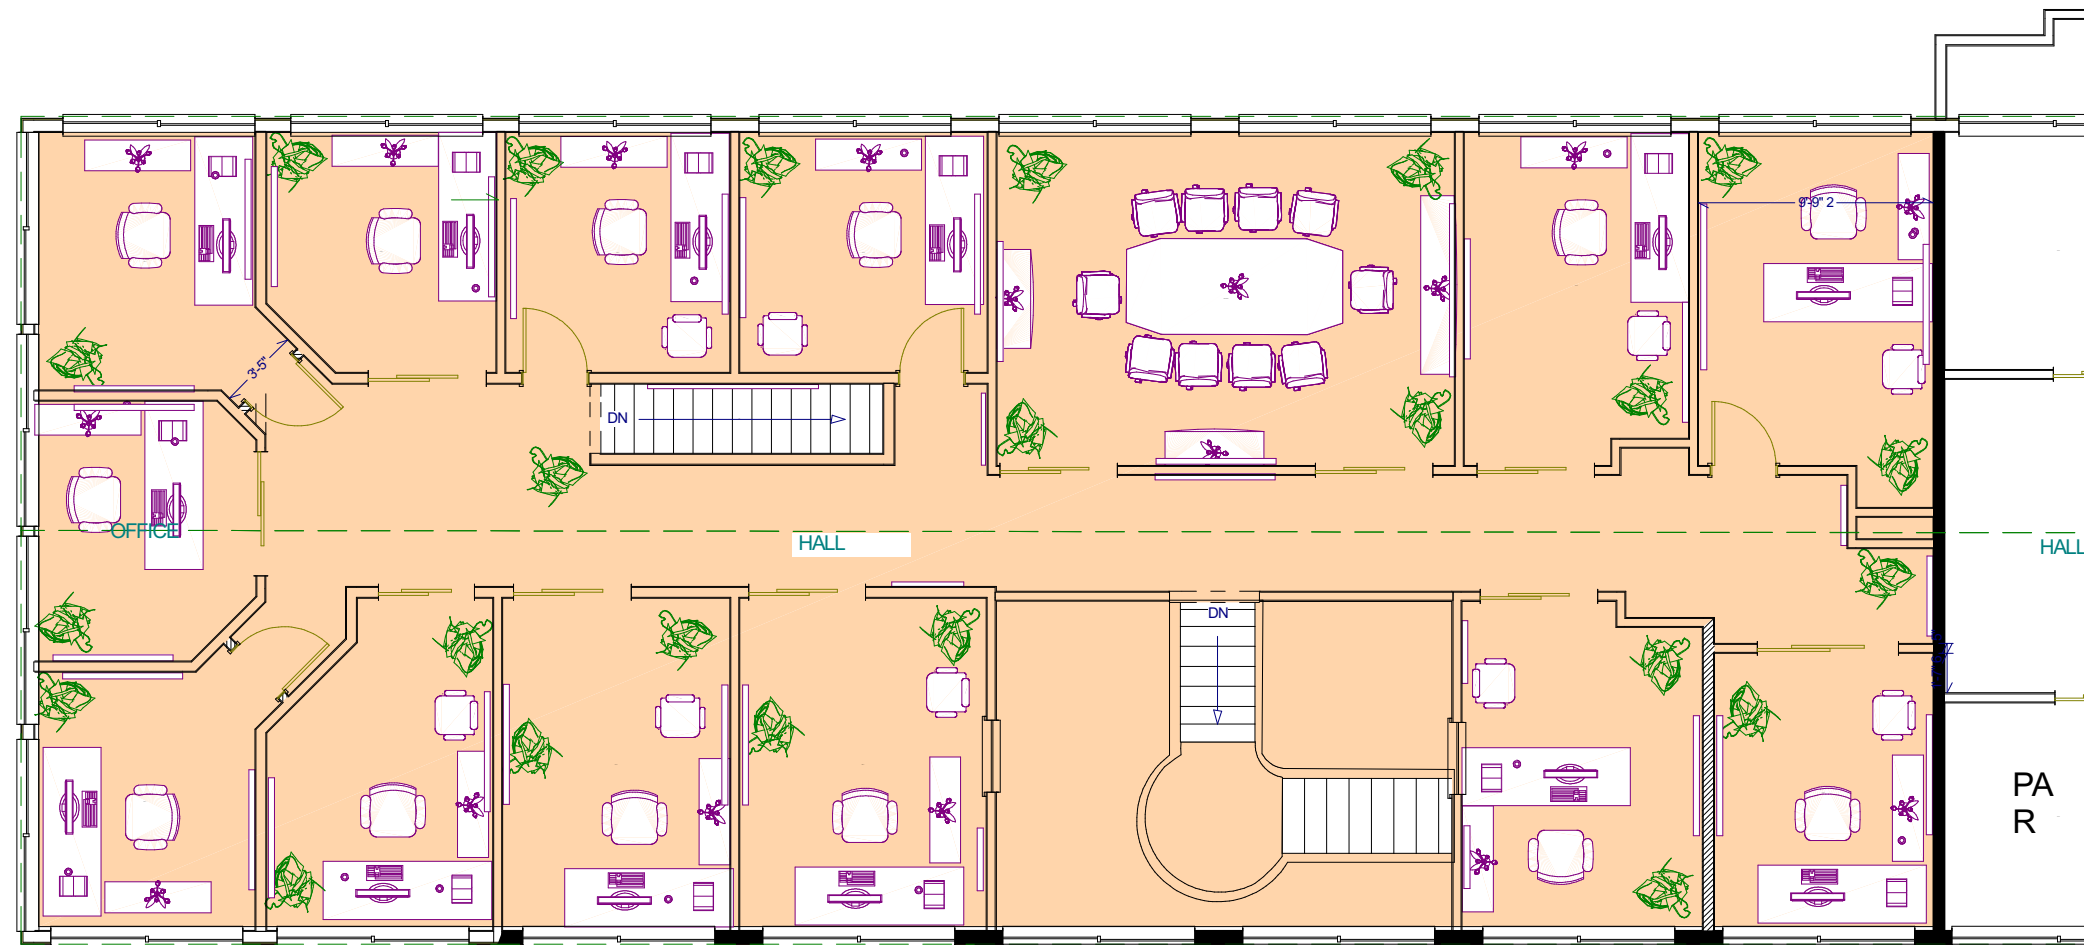

BRICKYARD OFFICE  
 PARK  
 90 Sherman Street  
 2nd Floor

**5,852 Rentable SF**

general notes

**Brickyard  
 Office Park**

84 Sherman Street  
 Cambridge,  
 Massachusetts

architect

structural engineer

issued  
 for

drawing  
 title

Scratch for Lease  
 2nd Floor Plan

scale

1/8"=1'

date

sheet  
 number



general notes

**Brickyard  
Office Park**

84 Sherman Street  
Cambridge,  
Massachusetts

architect

structural engineer

issued  
for

drawing  
title

scale

date

sheet  
number