



Bank of America

FOR LEASE

ONE COUNTRYSIDE PLACE

12500 SAN PEDRO AVENUE
SAN ANTONIO, TEXAS 78216

BRYAN SETHNEY
Managing Director
+1 210 305 4280
bryan.sethney@cushwake.com

MEREDITH MUECKE HOWARD
Director
+1 512 804 9116
meredith.howard@cushwake.com

4040 Broadway Street
Suite 602
San Antonio, Texas 78209
cushmanwakefield.com

PROPERTY DESCRIPTION

One Countryside Place is a 147,986 SF, Class A office building located less than two miles from the San Antonio International Airport. The Property is close proximity to dining, banking, hotel accommodations and health club facilities.

PROPERTY FEATURES

- Newly renovated atrium lobby with granite walls, travertine tile flooring, and modern lobby furniture
- Abundant free covered parking at a 4.34/1000 RSF ratio
- Onsite property management, maintenance staff, and day porter
- Onsite courtesy officer
- Janitorial service 5 nights per week
- 24/7 card key access
- Grab and Go Market with lounge

PROPERTY DETAILS

RENTAL RATE \$26.00 SF/YR
(Full Service)





SPACE AVAILABLE


SPACE	SPACE USE	LEASE RATE	LEASE TYPE	SIZE (RSF)
Suite 101	Office	\$26.00/SF/Yr	Full Service	5,056 RSF
Suite 150	Office	\$26.00/SF/Yr	Full Service	4,401 RSF
Suite 250	Office	\$26.00/SF/Yr	Full Service	5,740 RSF
Suite 310	Office	\$26.00/SF/Yr	Full Service	3,058 RSF
Suite 402 & 403	Office	\$26.00/SF/Yr	Full Service	2,180 RSF
Suite 406	Office	\$26.00/SF/Yr	Full Service	819 RSF
Suite 500	Office	\$26.00/SF/Yr	Full Service	15,089 RSF
Suite 530	Office	\$26.00/SF/Yr	Full Service	982 RSF
Suite 575	Office	\$26.00/SF/Yr	Full Service	881 RSF
Suite 660	Office	\$26.00/SF/Yr	Full Service	1,049 RSF
Suite 670	Office	\$26.00/SF/Yr	Full Service	5,300 RSF



LOBBY

PROPERTY



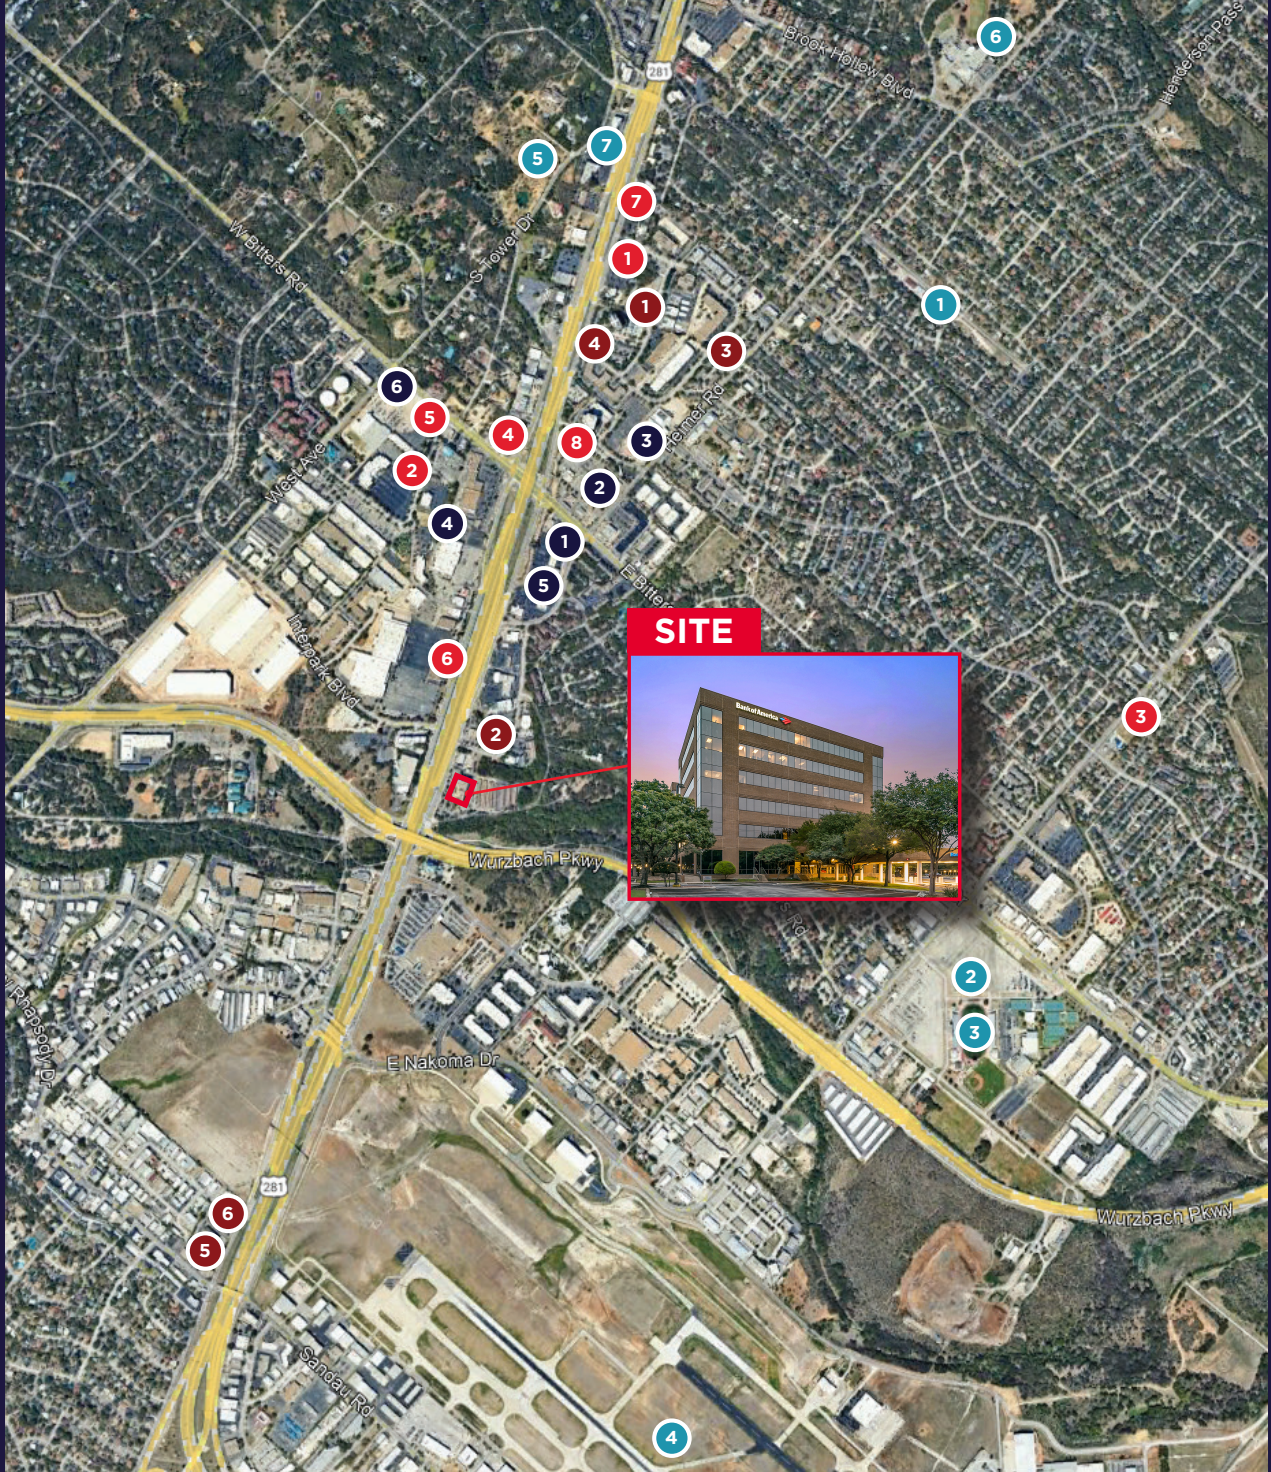

AMENITY MAP

RESTAURANTS

- 1 Alamo Cafe
- 2 Max and Louie's New York Diner
- 3 Gogi Street (Korean Fusion)
- 4 Denny's
- 5 Starbucks
- 6 Panera Bread
- 7 IHOP
- 8 Olive Garden Italian Restaurant

BUSINESSES

- 1 Office Depot
- 2 Target
- 3 The Home Depot
- 4 Goodwill Store and Donation Station
- 5 FedEx Office Print & Ship Center
- 6 7-Eleven

POINTS OF INTEREST

- 1 Twin-Oaks Airport-T94
- 2 Blossom Athletic Center
- 3 Jerry Comalander Stadium
- 4 San Antonio International Airport
- 5 Sunset Hills Park
- 6 Blossom Park
- 7 One Medical park


HOTELS

- 1 Comfort Suites San Antonio
- 2 Hilton Garden Inn
- 3 La Calera Apartments
- 4 Extended Stay America San Antonio TX Airport
- 5 Studio 6 San Antonio TX Airport
- 6 SureStay Plus by Best Western San Antonio


FLOOR PLAN

AVAILABLE

SUITE 101 - 5,056 RSF

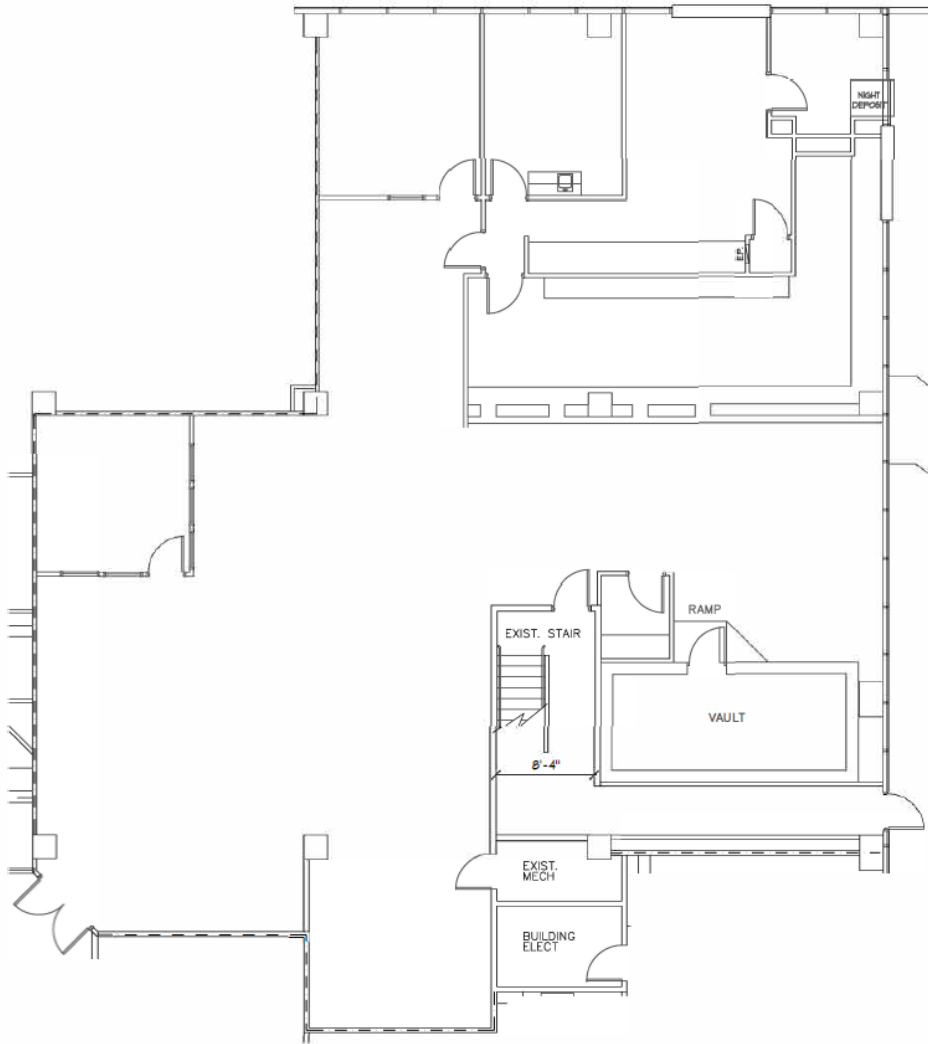



LOCATION MAP: N.T.S.

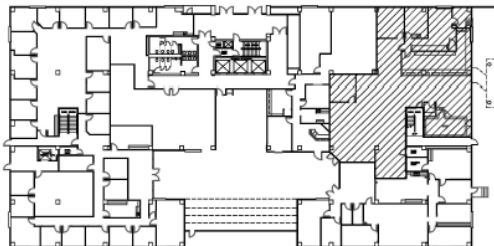

FLOOR PLAN

AVAILABLE


SUITE 150 - 4,401 RSF

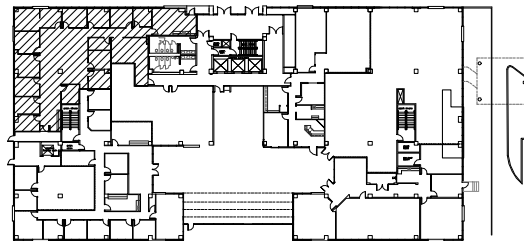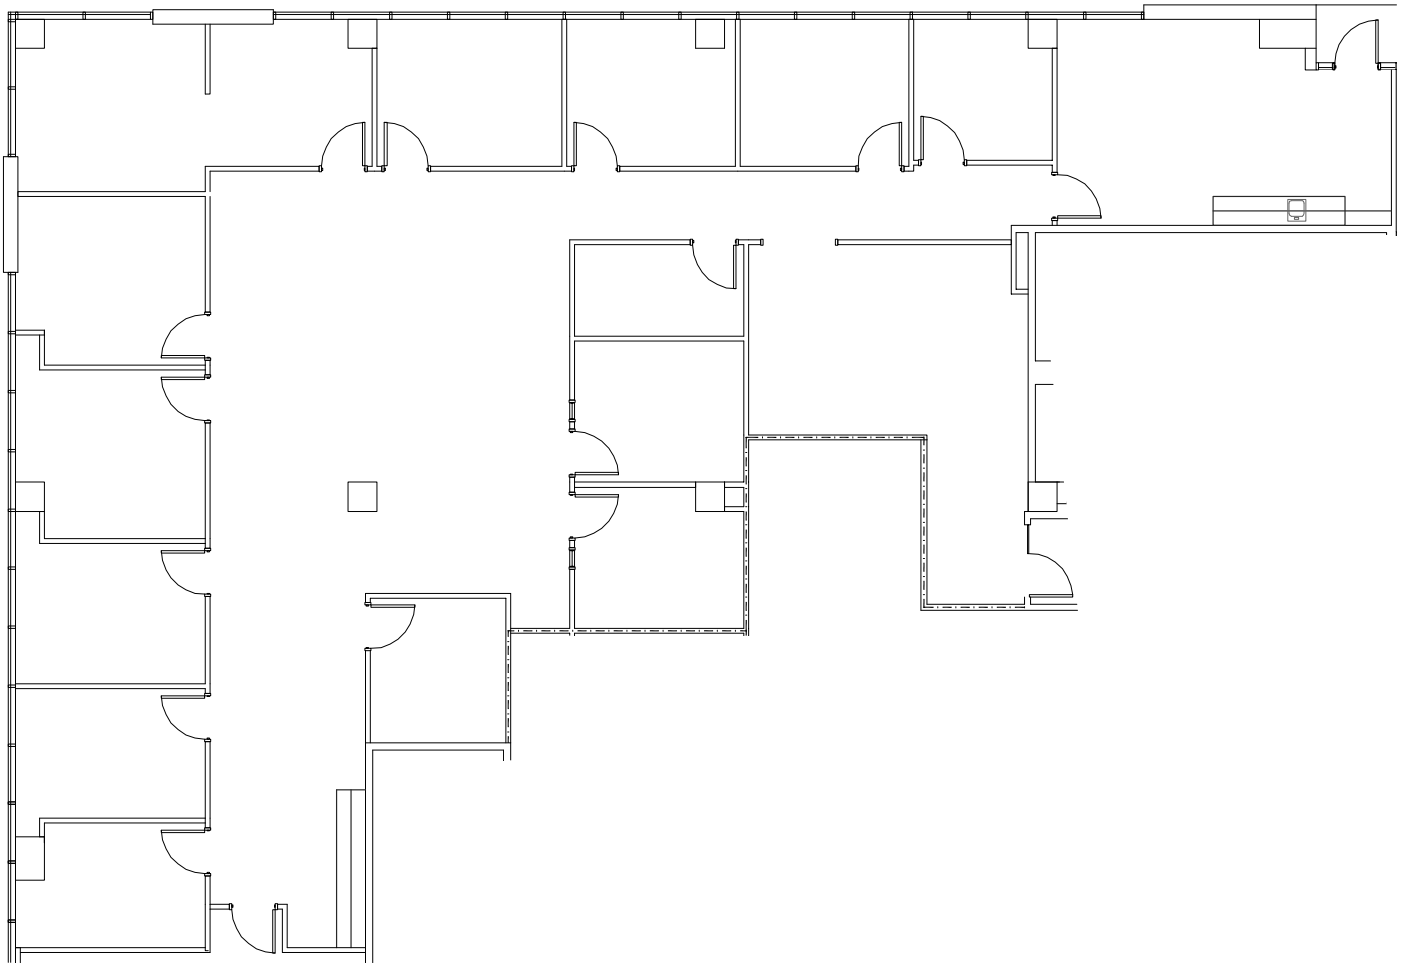

FLOOR PLAN

AVAILABLE

SUITE 250 - 5,740 RSF

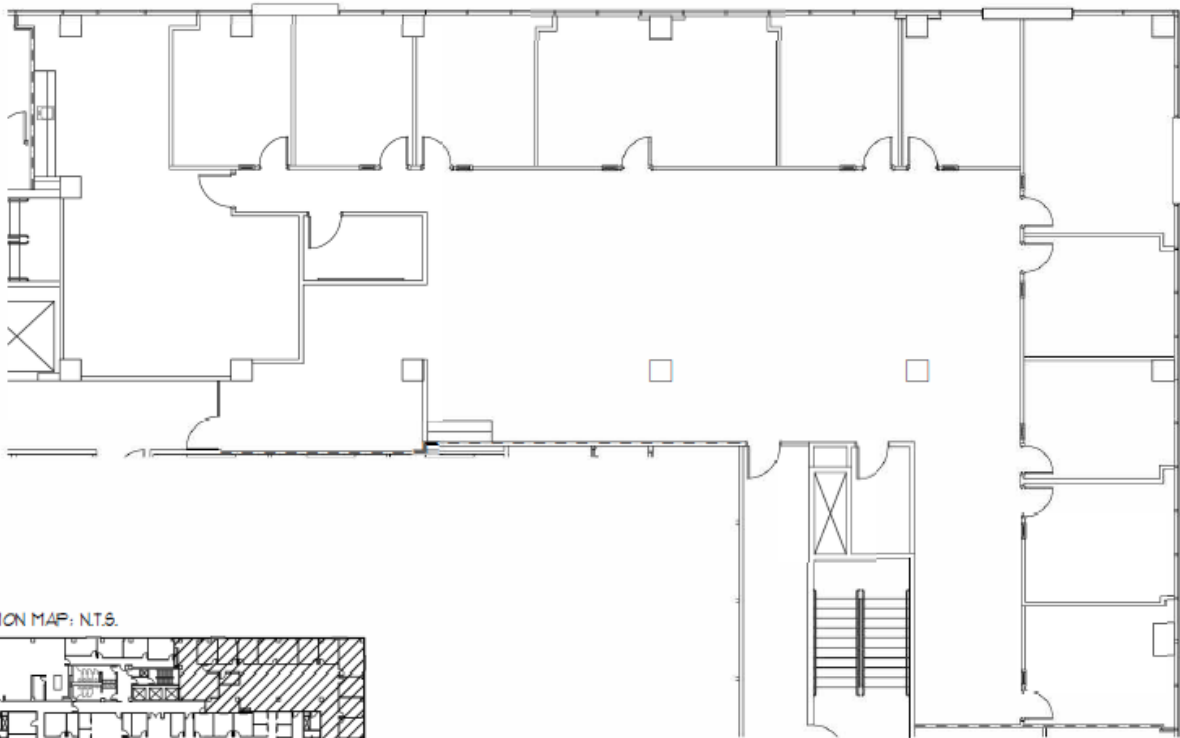

SCALE: N.T.S.

LOCATION MAP: N.T.S.




FLOOR PLAN

AVAILABLE

SUITE 310 - 3,058 RSF




LOCATION MAP: N.T.S.

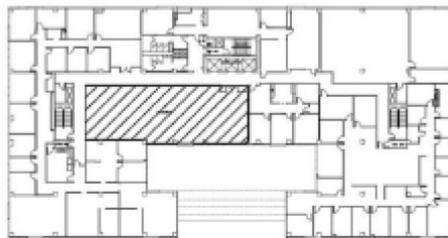


FLOOR PLAN

AVAILABLE

SUITE 402 & 403 - 2,180 RSF

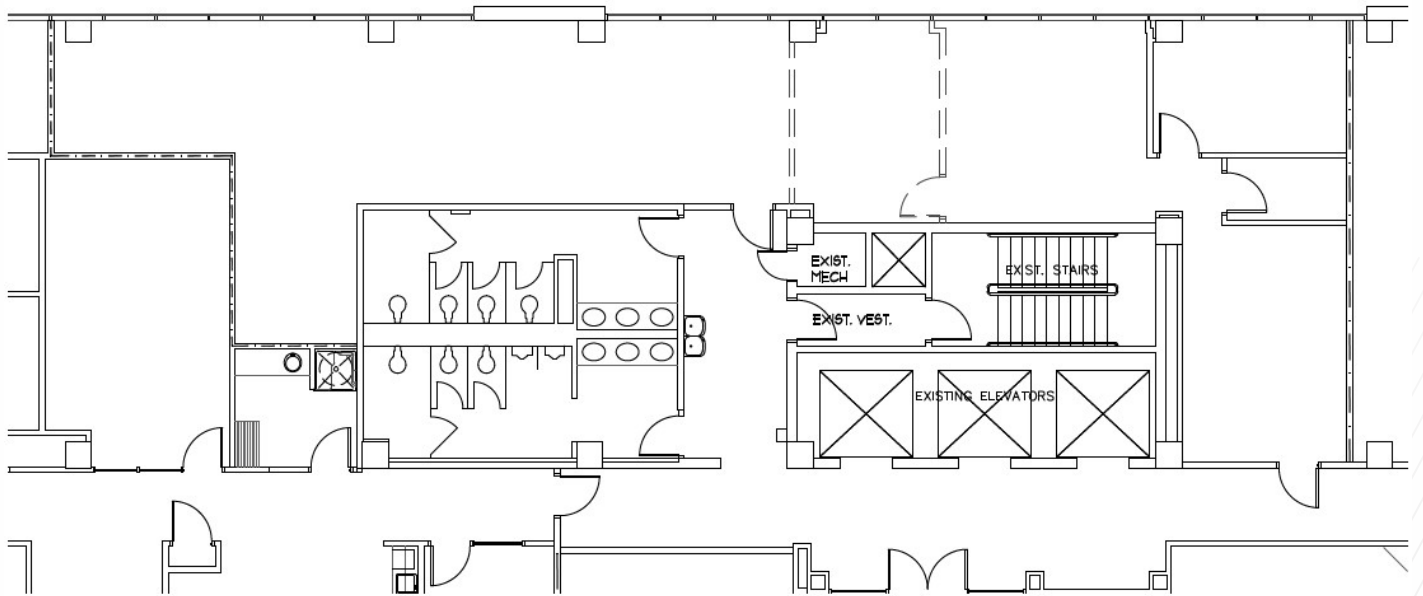


LOCATION MAP: N.T.S.

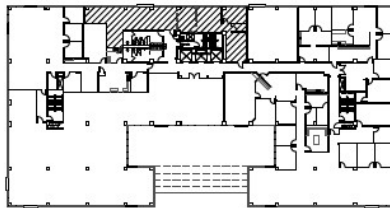

FLOOR PLAN


AVAILABLE

SUITE 406 - 819 RSF

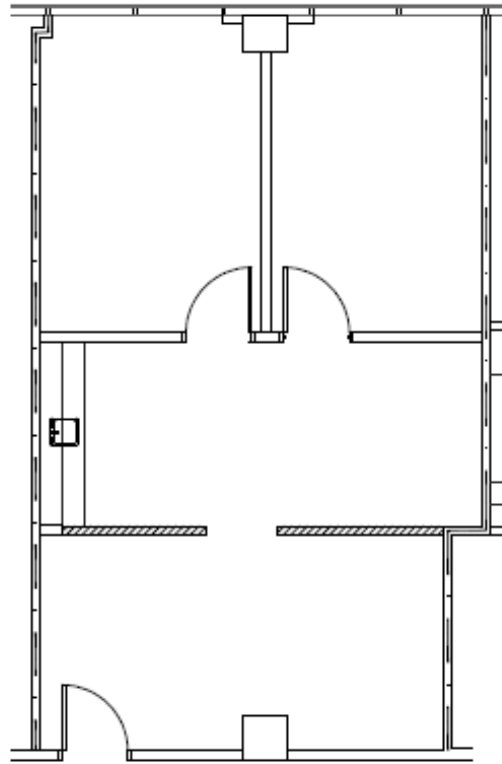

SCALE: 1/8" = 1'-0"


LOCATION MAP: N.T.S.

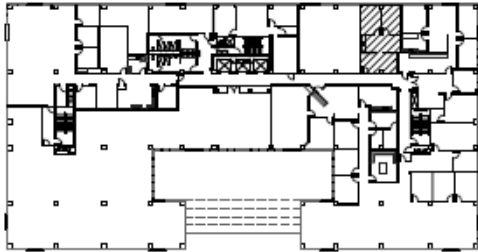


FLOOR PLAN

AVAILABLE

SUITE 500 - 15,089 RSF

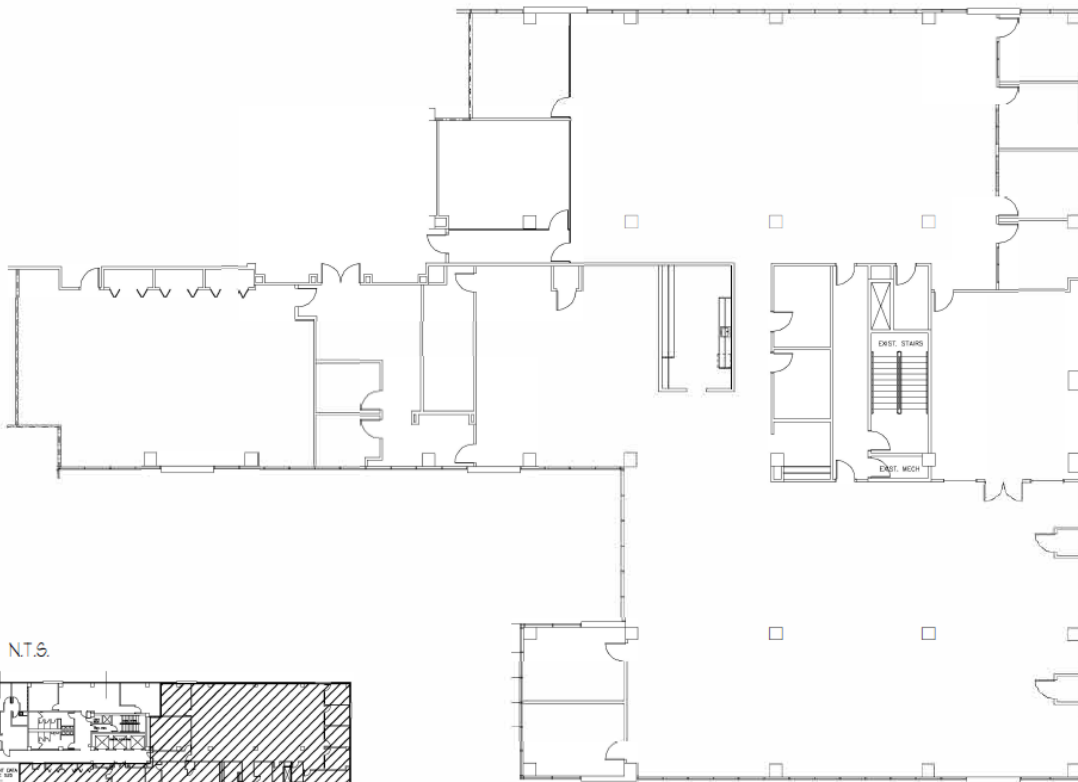


LOCATION MAP: N.T.S.

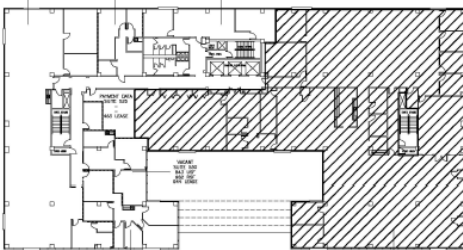


FLOOR PLAN

AVAILABLE

SUITE 530 - 982 RSF

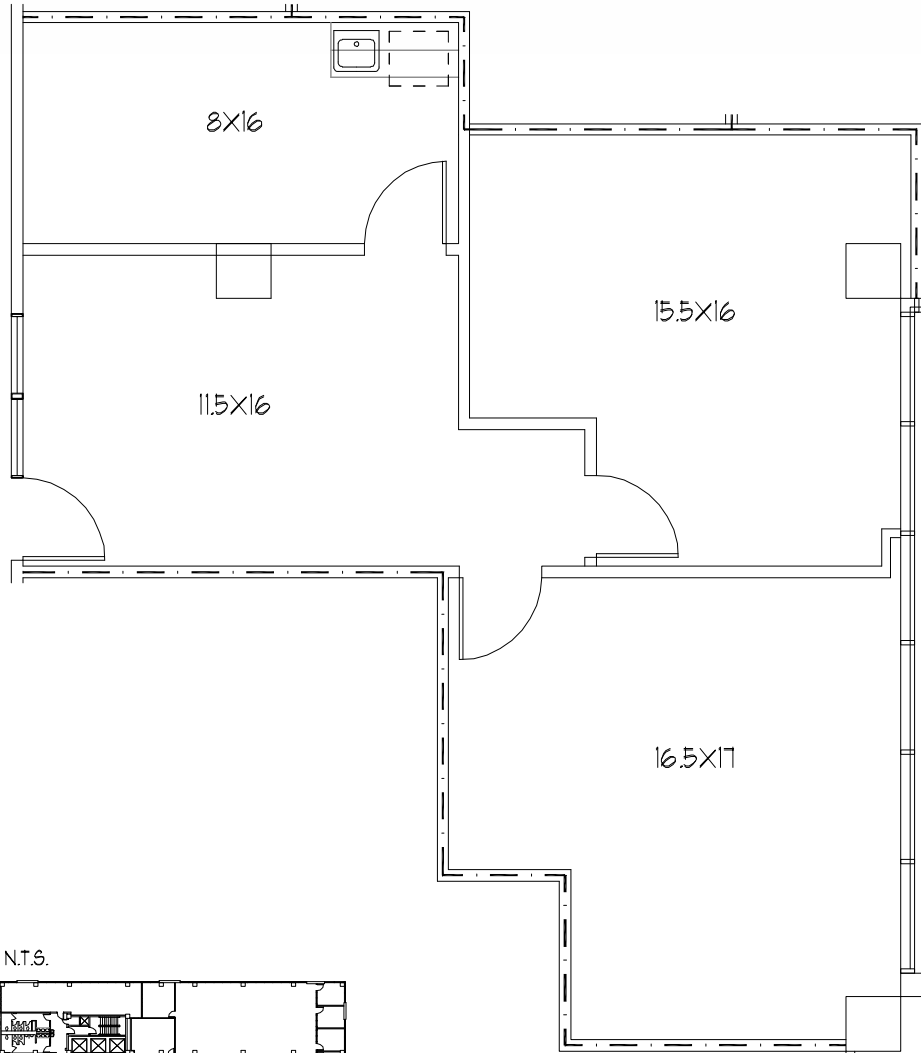

LOCATION MAP: N.T.S.

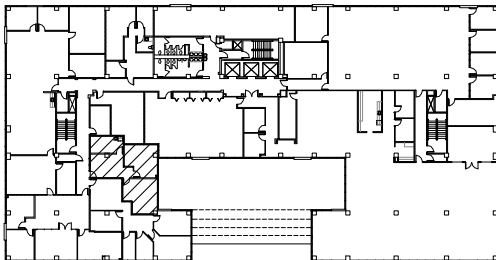


SCALE: 1/8" = 1'-0"

FLOOR PLAN

AVAILABLE


SUITE 575 - 881 RSF

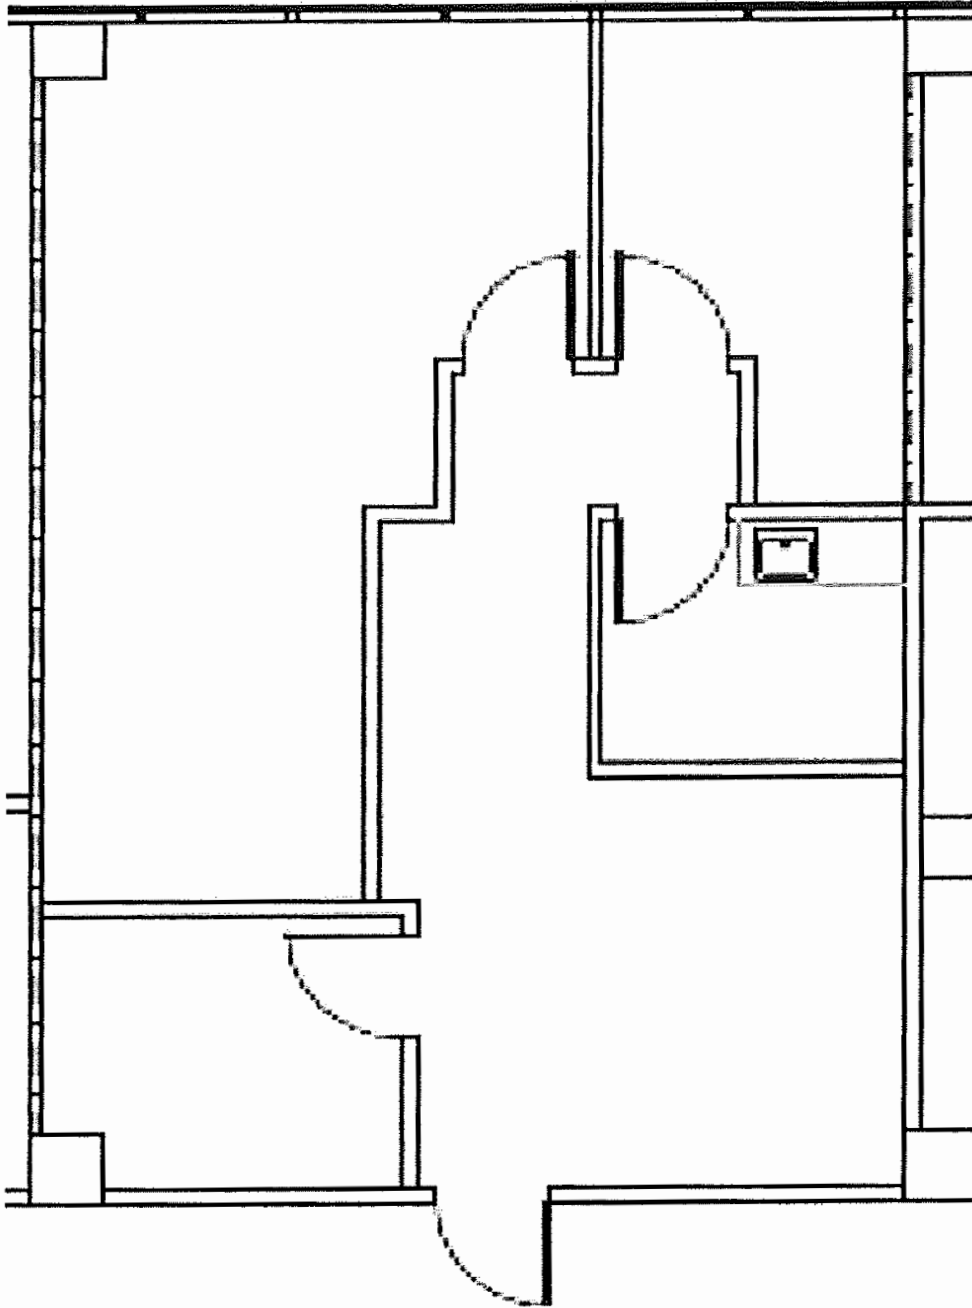

FLOOR PLAN


AVAILABLE

SUITE 660 - 1,049 RSF

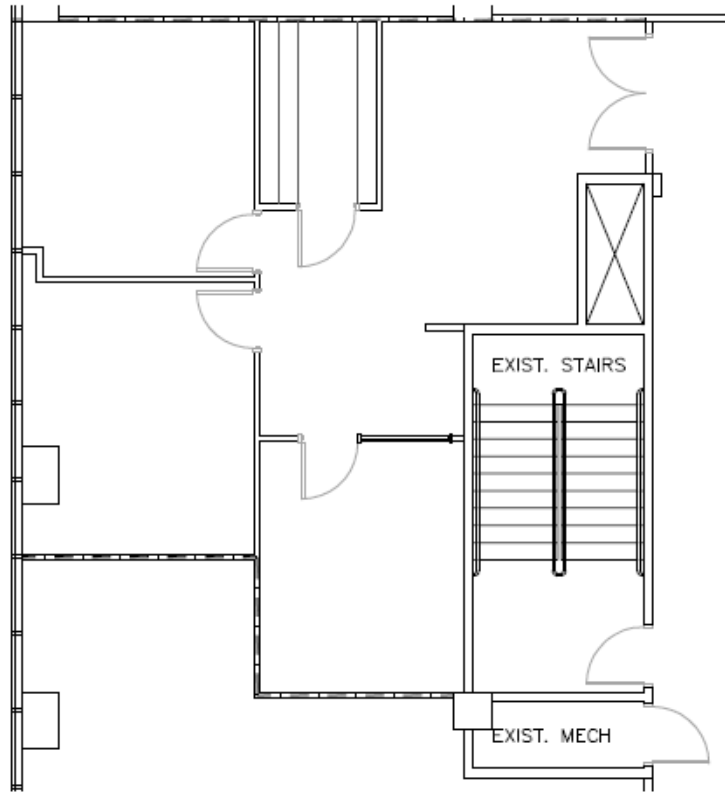

SCALE: 1/8" = 1'-0"


LOCATION MAP: N.T.S.

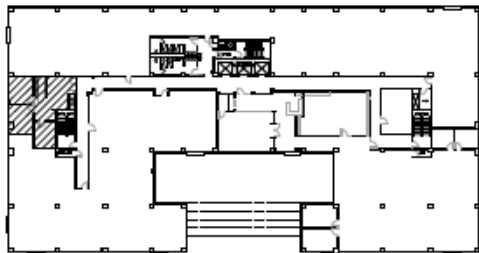

FLOOR PLAN


AVAILABLE

SUITE 670 - 5,300 RSF

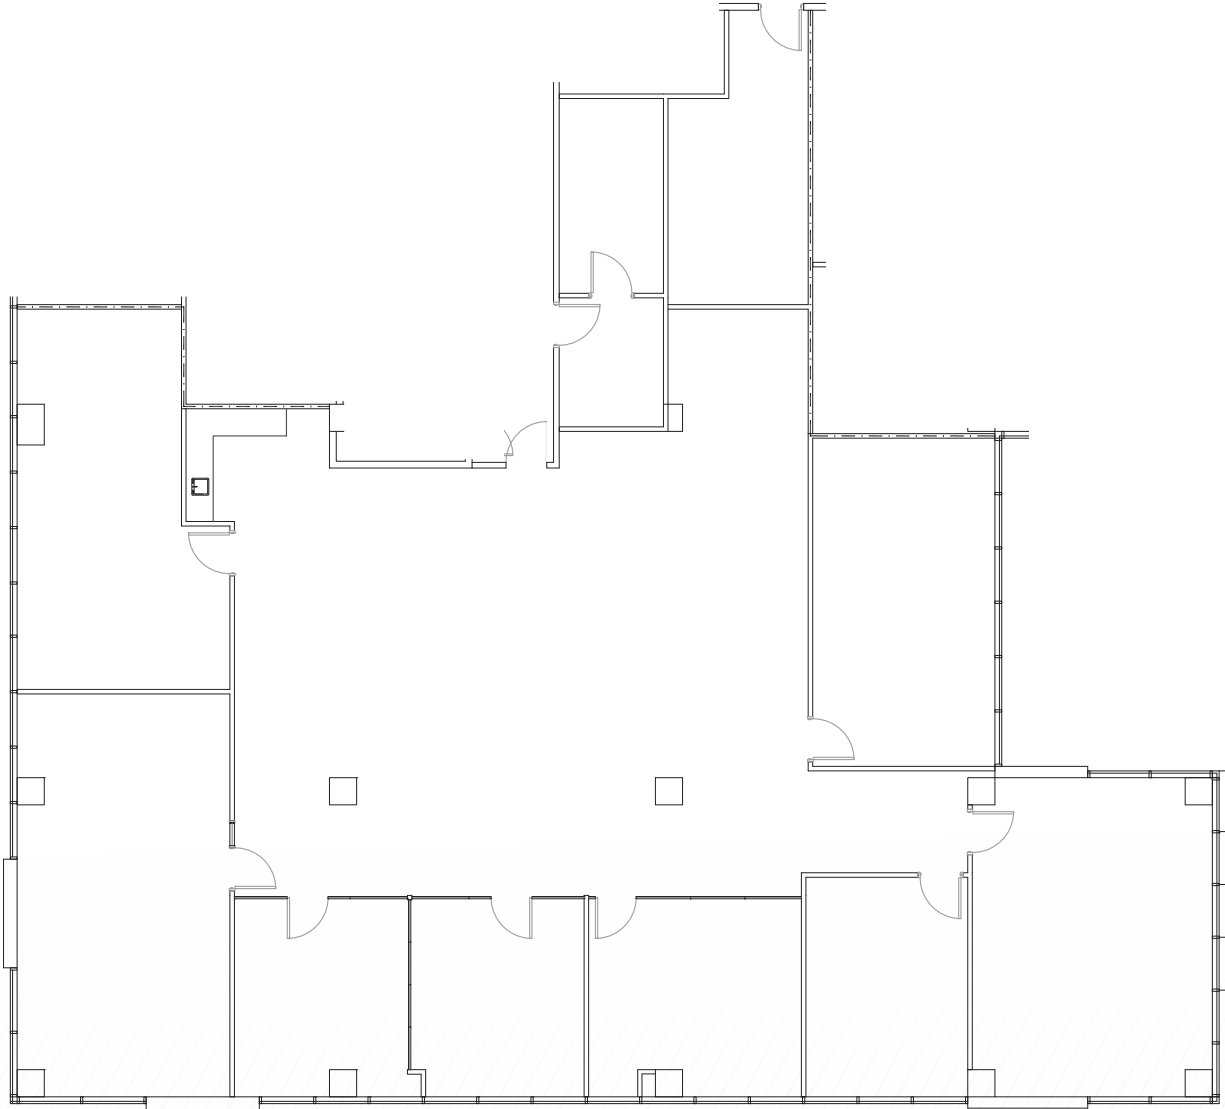

SCALE: N.T.S.

LOCATION MAP: N.T.S.

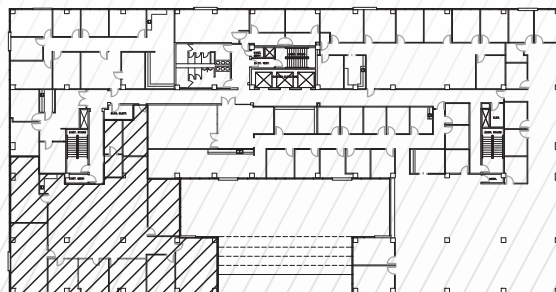



Bank of America

FOR MORE INFORMATION, PLEASE CONTACT:

BRYAN SETHNEY
Managing Director
+1 210 305 4280
bryan.sethney@cushwake.com

MEREDITH MUECKE HOWARD
Director
+1 512 804 9116
meredith.howard@cushwake.com

4040 Broadway Street
Suite 602
San Antonio, Texas 78209
cushmanwakefield.com

©2024 Cushman & Wakefield. All rights reserved. The information contained in this communication is strictly confidential. This information has been obtained from sources believed to be reliable but has not been verified. NO WARRANTY OR REPRESENTATION, EXPRESS OR IMPLIED, IS MADE AS TO THE CONDITION OF THE PROPERTY (OR PROPERTIES) REFERENCED HEREIN OR AS TO THE ACCURACY OR COMPLETENESS OF THE INFORMATION CONTAINED HEREIN, AND SAME IS SUBMITTED SUBJECT TO ERRORS, OMISSIONS, CHANGE OF PRICE, RENTAL OR OTHER CONDITIONS, WITHDRAWAL WITHOUT NOTICE, AND TO ANY SPECIAL LISTING CONDITIONS IMPOSED BY THE PROPERTY OWNER(S). ANY PROJECTIONS, OPINIONS OR ESTIMATES ARE SUBJECT TO UNCERTAINTY, AND DO NOT SIGNIFY CURRENT OR FUTURE PROPERTY PERFORMANCE.

