

FOR SALE

Town Creek Blvd - Land / Lots
Greensboro, GA 30642



Town Creek Commercial Lots for Sale off I-20, Greensboro



Property Summary

SIZE

27 acres +/-
Lots available ranging from 1.84 acres and up

ZONING

Currently zoned B1 in the City of Greensboro

[Click Here for the Current Zoning Ordinance](#)

PRICE

Lot 7: 1.84 acres; \$425,000
Lot 8: 1.93 acres; \$425,000
Lot 9: 2.54 acres; \$425,000
Lot 10: 2.67 acres; \$425,000
Lot 11: 6.53 acres; \$425,000

Ten acre tract (shown as Lots 1-6) - \$2,150,000

ASHLEY GOODROE, CCIM, ALC

706.816.1112

Ashleyg.exp@gmail.com

Disclaimer: All information provided is deemed reliable, but is not guaranteed and should be independently verified.


eXp Realty, LLC
1230 Peachtree St.
Atlanta, GA 30309
888.959.9461

FOR SALE

Town Creek Blvd - Land / Lots
Greensboro, GA 30642



Site Plan of 27+/- acres

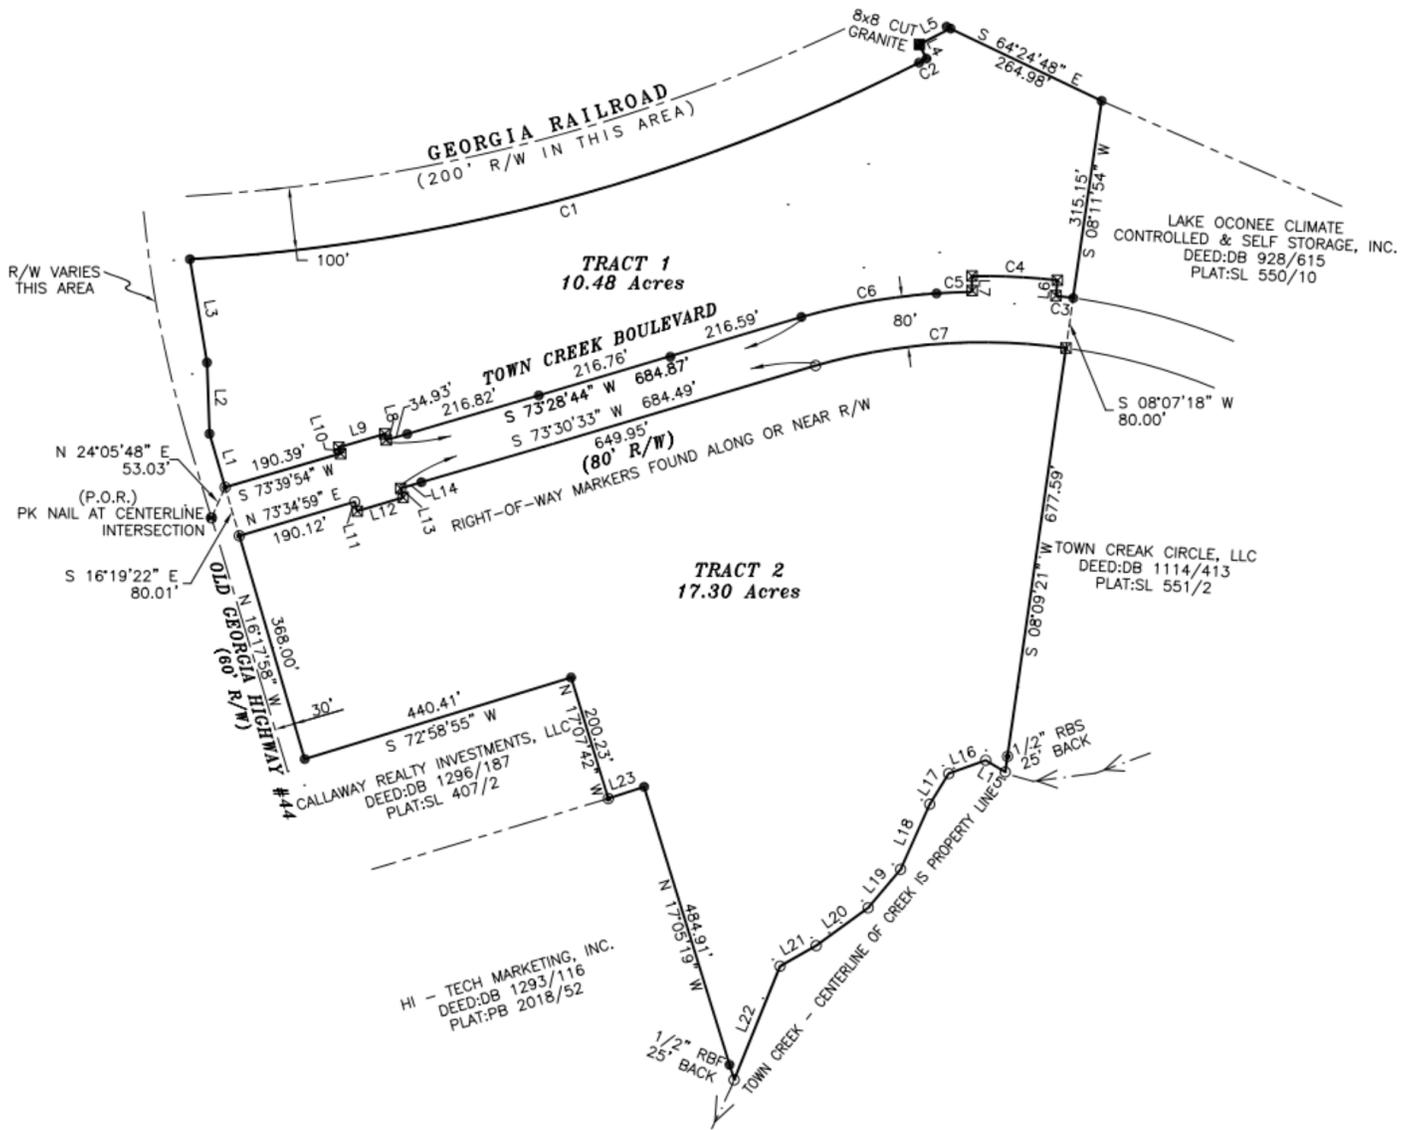

ASHLEY GOODROE, CCIM, ALC

706.816.1112

Ashleyg.exp@gmail.com

Disclaimer: All information provided is deemed reliable, but is not guaranteed and should be independently verified.

eXp Realty, LLC
1230 Peachtree St.
Atlanta, GA 30309
888.959.9461

FOR SALE

Town Creek Blvd - Land / Lots Greensboro, GA 30642



Topographical Survey of 27+/- acres



ASHLEY GOODROE, CCIM, ALC

706.816.1112

Ashleyg.exp@gmail.com

Disclaimer: All information provided is deemed reliable, but is not guaranteed and should be independently verified.

eXp Realty, LLC
1230 Peachtree St.
Atlanta, GA 30309
888.959.9461

FOR SALE

Town Creek Blvd - Land / Lots
Greensboro, GA 30642



Conceptual Site Plan of Lots 1-11




Current Zoning -B1
Zoning Request-B2

Proposed Use: Flex Office / Warehouse
Proposed Zoning setbacks:
Front-50' (Arterial Road)
Side - 20'
Rear - 20'

Concept Plan Notes:

- 1 - Conceptual Flex Office - Warehouse and Storage Units. Actual size and use to be determined. All proposed use to meet county land use, parking and health department standards
- 2 - Conceptual parking area shown. Actual size, number of spaces and curb cuts to meet all city requirement standards.
- 3 - Proposed Sewer to tie into existing gravity sewer along Town Center Blvd. per City of Greensboro requirements
- 4 - Proposed Water to tie into existing water main along Old Eatonton Road. Main line upgrades will be required per local codes.

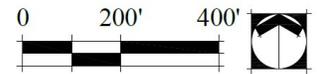

This plan is conceptual in nature and is an approximate representation of potential land uses, sizes, locations and circulation patterns. The plan is intended to be developed over a period of time and should maintain flexibility to accommodate specific soil conditions, environmental concerns, physical constraints, market conditions and design parameters.

CONCEPTUAL SITE PLAN EXHIBIT

SCALE: As Noted
May 31, 2025

Subject to Change

PORTION OF PARCEL 070-0000-880

CONCEPTUAL SITE PLAN
GREENSBORO, GEORGIA

ASHLEY GOODROE, CCIM, ALC

706.816.1112

Ashley.exp@gmail.com

Disclaimer: All information provided is deemed reliable, but is not guaranteed and should be independently verified.

eXp Realty, LLC
1230 Peachtree St.
Atlanta, GA 30309
888.959.9461