

Legend

Proposed Tracts

Project No.:	--
Designed By:	CC
Drawn By:	FG
Checked By:	CC

EX 1


ADM MILL PROPERTIES
LOCATION EXHIBIT
 NEW BRAUNFELS, TEXAS



1 in = 500 ft



290 S. Castell Avenue, Ste. 100
 New Braunfels, TX 78130
 (830) 625-8555
 TBPE-FIRM F-10961
 TBPLS FIRM 10153600

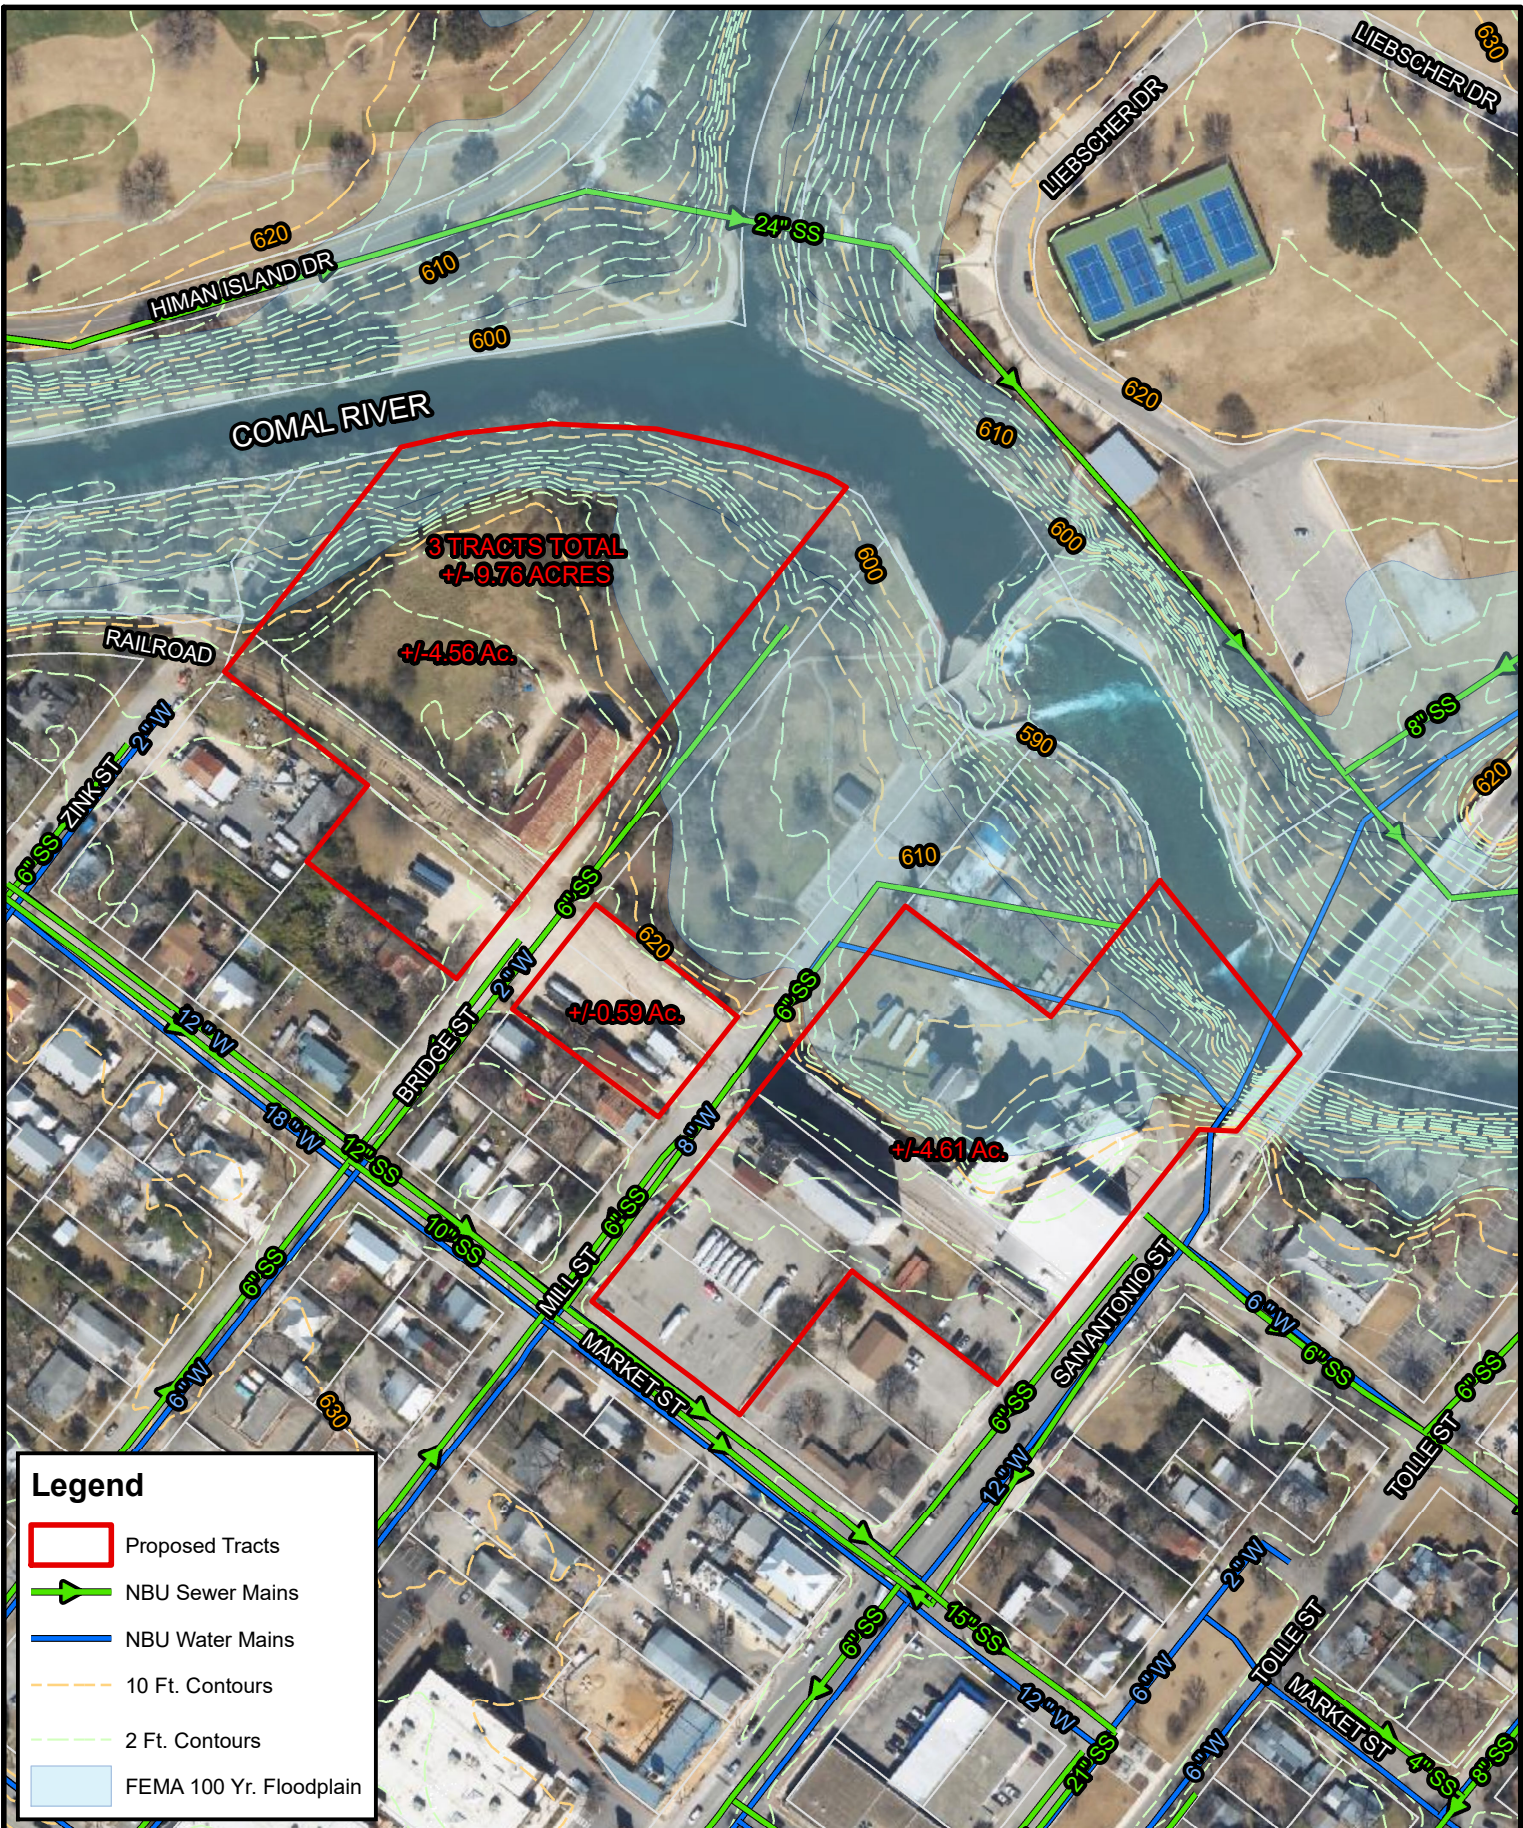


Legend

- Proposed Tracts
- NBU Sewer Mains
- NBU Water Mains
- 10 Ft. Contours
- 2 Ft. Contours
- FEMA 100 Yr. Floodplain

Project No.:	--
Designed By:	CC
Drawn By:	FG
Checked By:	CC
EX 2	

ADM MILL PROPERTIES
SITE / UTILITY EXHIBIT
 NEW BRAUNFELS, TEXAS


 1 in = 200 ft


HMT
 ENGINEERING & SURVEYING

290 S. Castell Avenue, Ste. 100
 New Braunfels, TX 78130
 (830) 625-8555
 TBPE-FIRM F-10961
 TBPLS FIRM 10153600




Legend

Proposed Tracts

Project No.:	--
Designed By:	CC
Drawn By:	FG
Checked By:	CC

EX 3

ADM MILL PROPERTIES
RIVER FRONTAGE EXHIBIT
 NEW BRAUNFELS, TEXAS


 1 in = 200 ft


HMT
 ENGINEERING & SURVEYING

290 S. Castell Avenue, Ste. 100
 New Braunfels, TX 78130
 (830) 625-8555
 TBPE-FIRM F-10961
 TBPLS FIRM 10153600

Document Path: B:\BD Projects\ADM Properties\20230321 - River Exhibit.mxd