


Appendix A—Evacuation Map

This Appendix A includes a facility floor plan with annotated evacuation routes and the Designated Assembly Area.

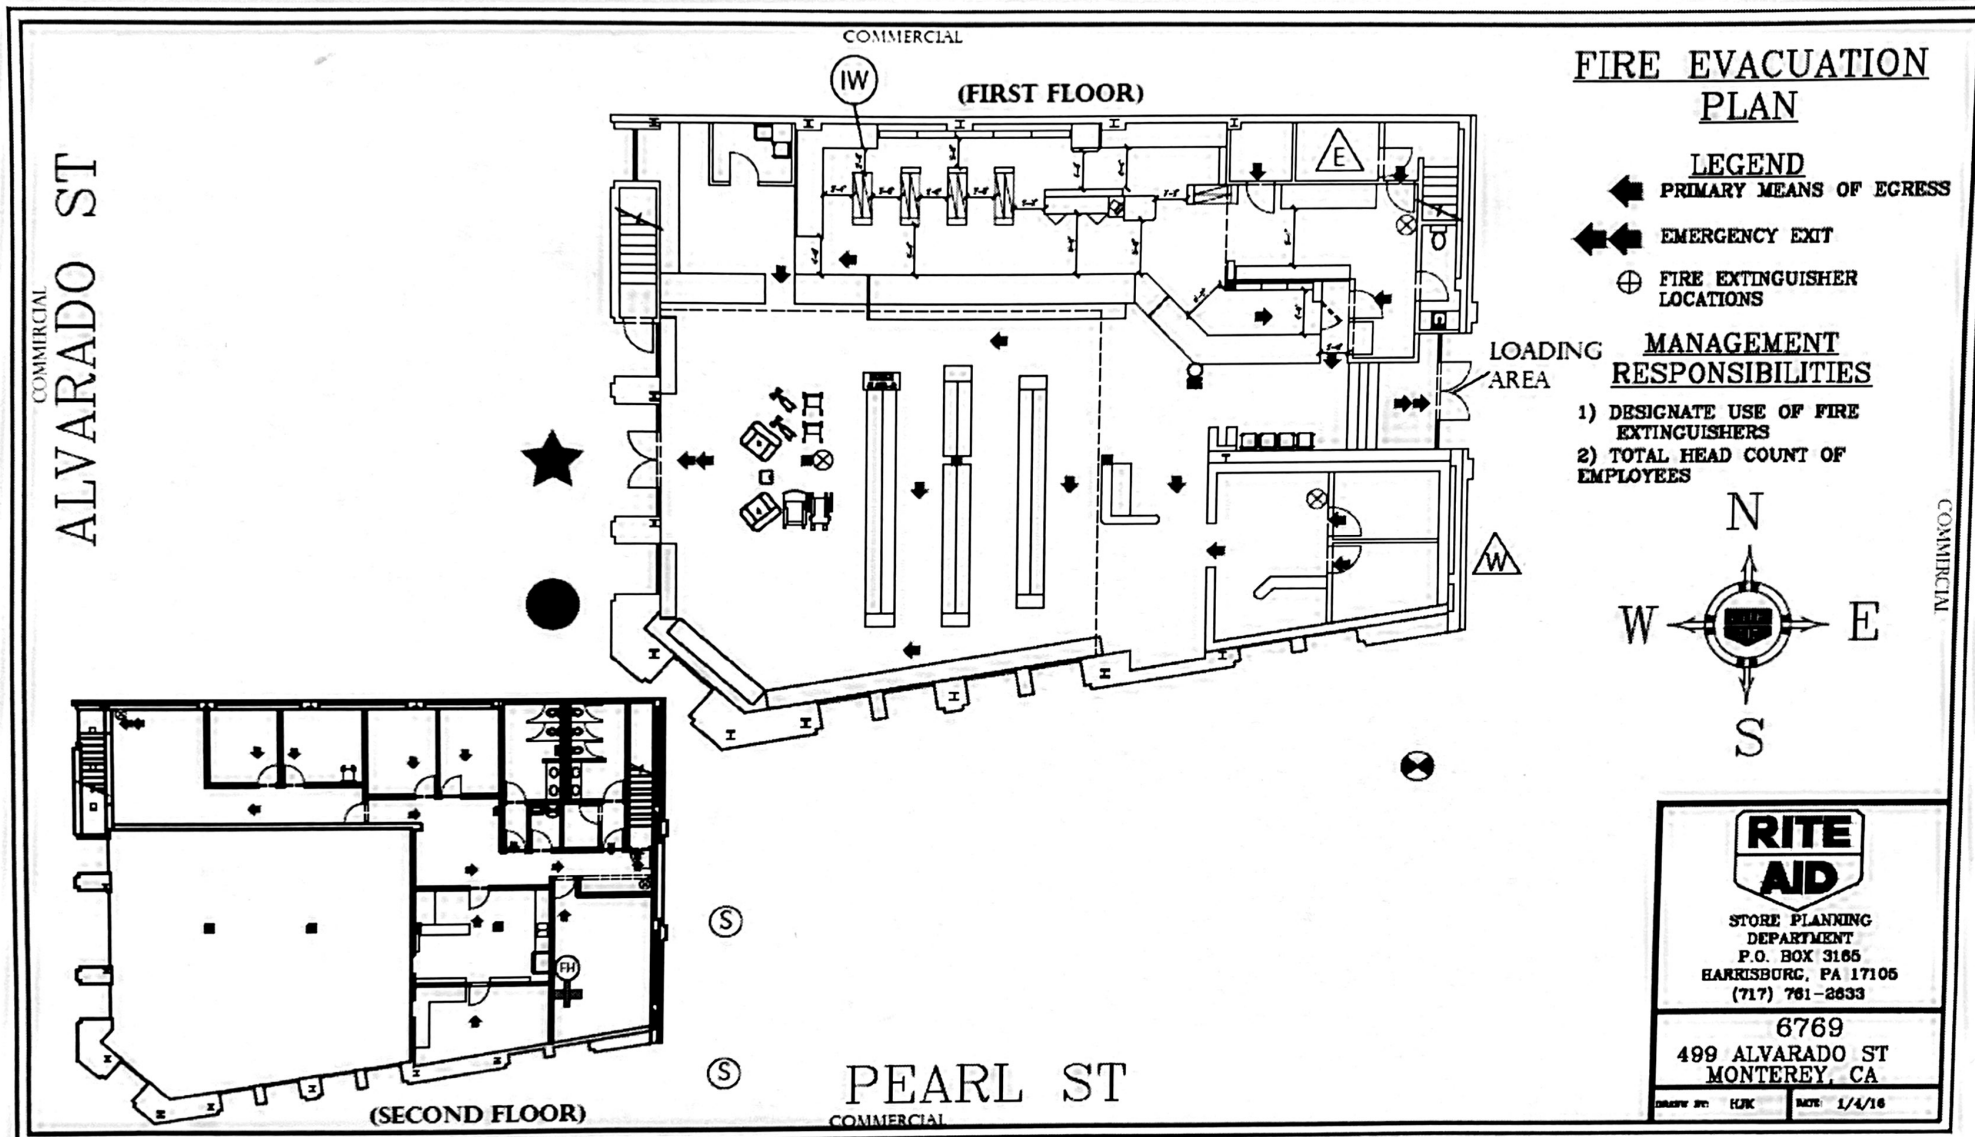


COMMERCIAL

(W)

(FIRST FLOOR)

FIRE E

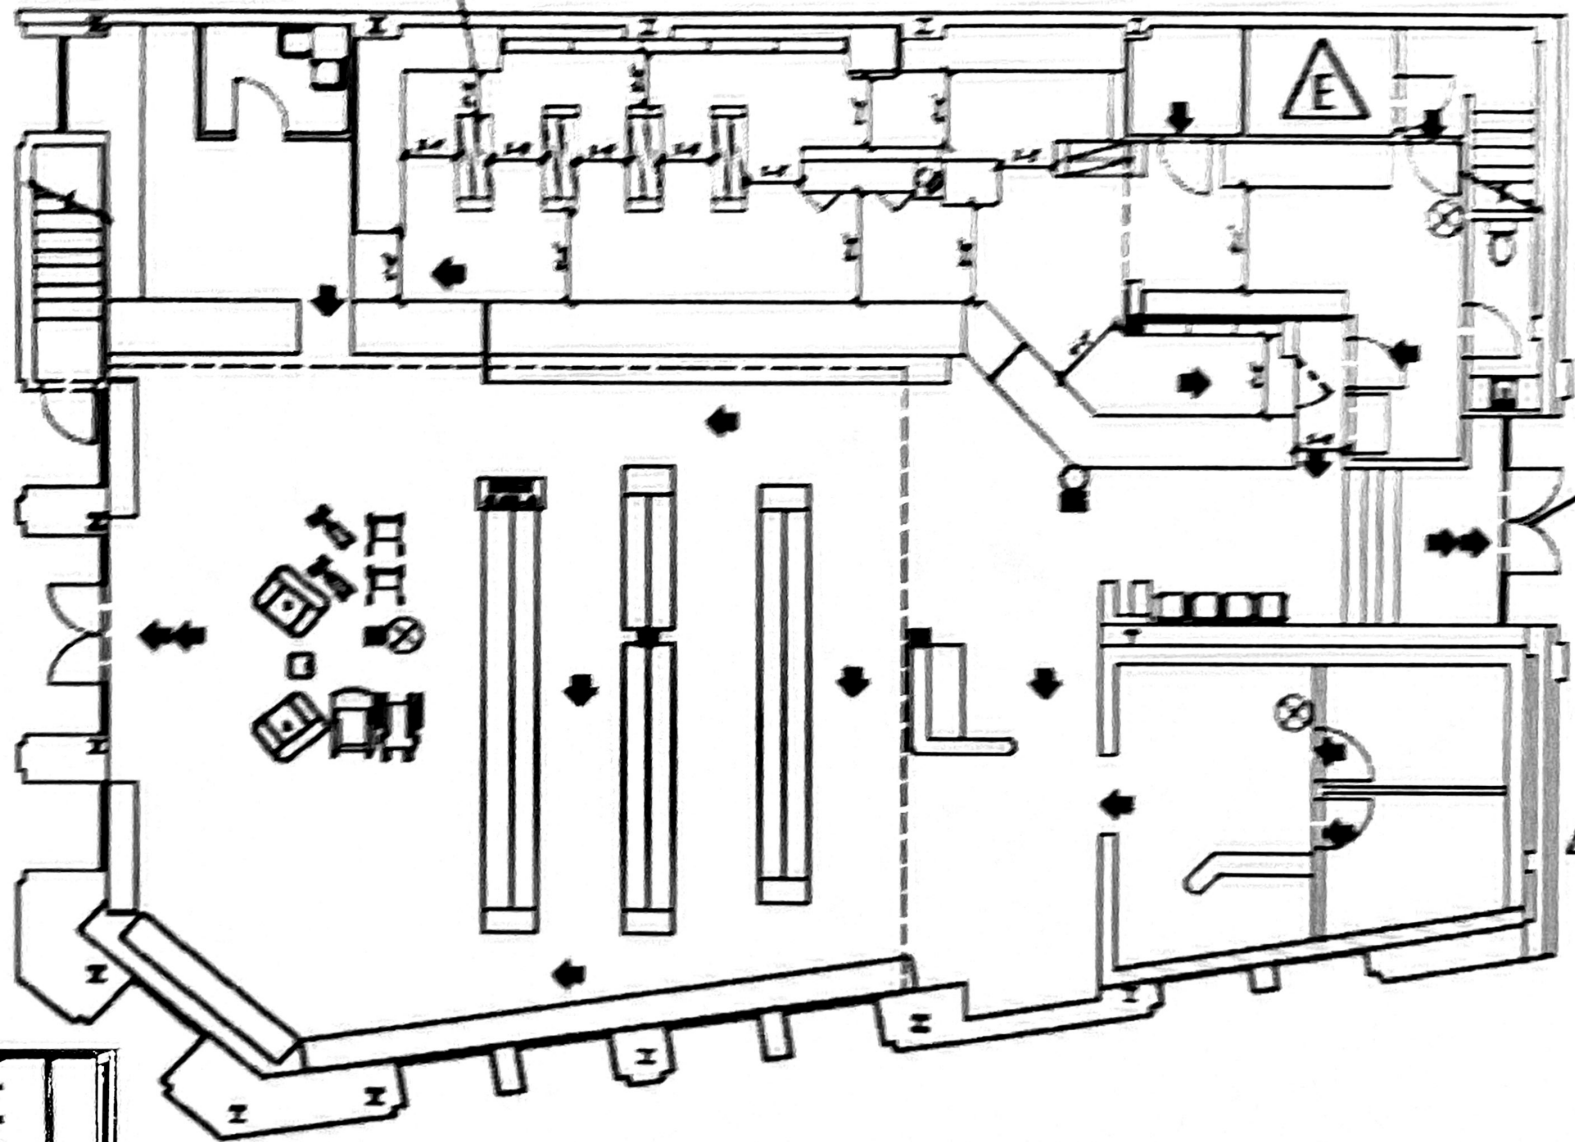

← PRIMARY

← EMERGENCY


⊕ FIRE EXTINGUISHER LOCATION


LOADING AREA

MANAGER RESPONSE

- 1) DESIGNATE EXTINGUISHER
- 2) TOTAL HEAD EMPLOYEES

W ←

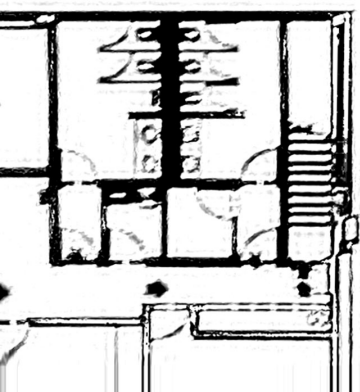

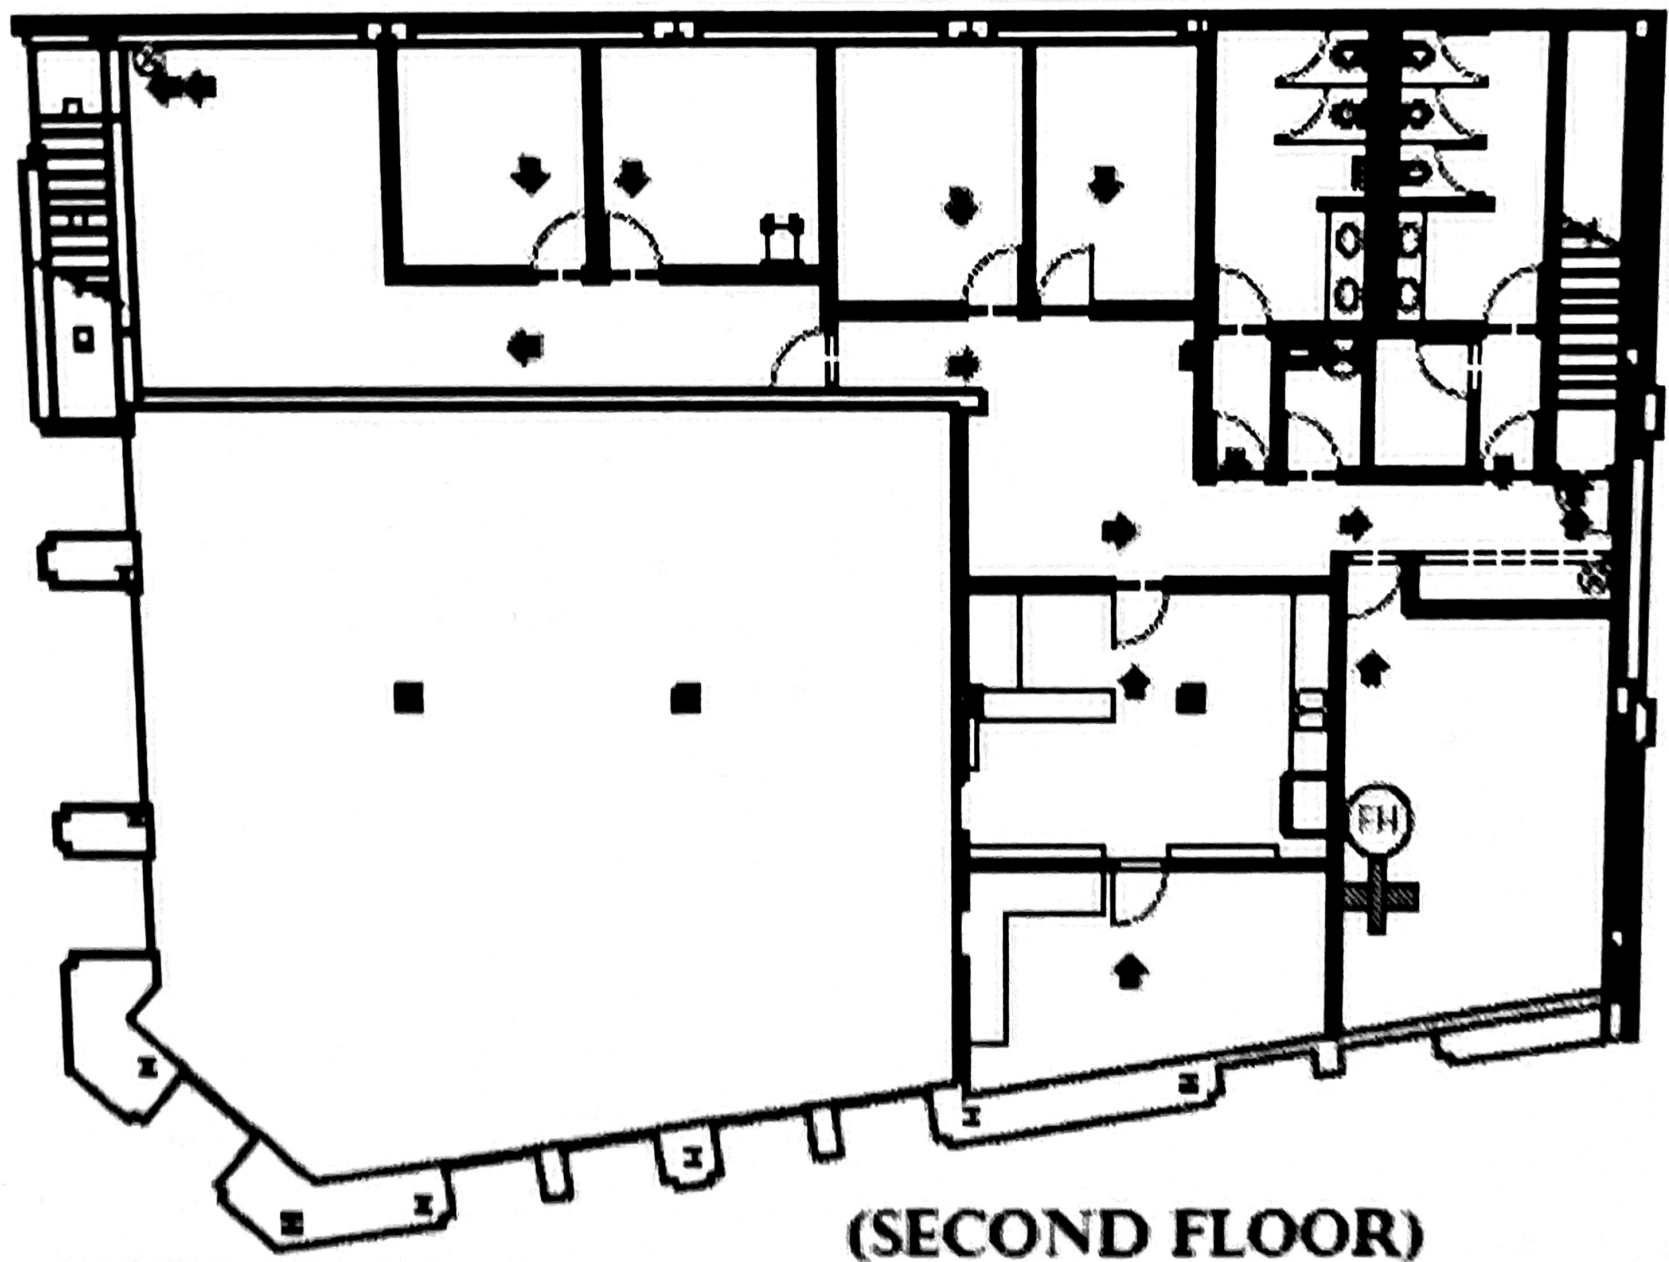

(SECOND FLOOR)

S

S

FH


COMMERCIAL
ALVARADO ST

5

5



COMMERCIAL
PEARL ST

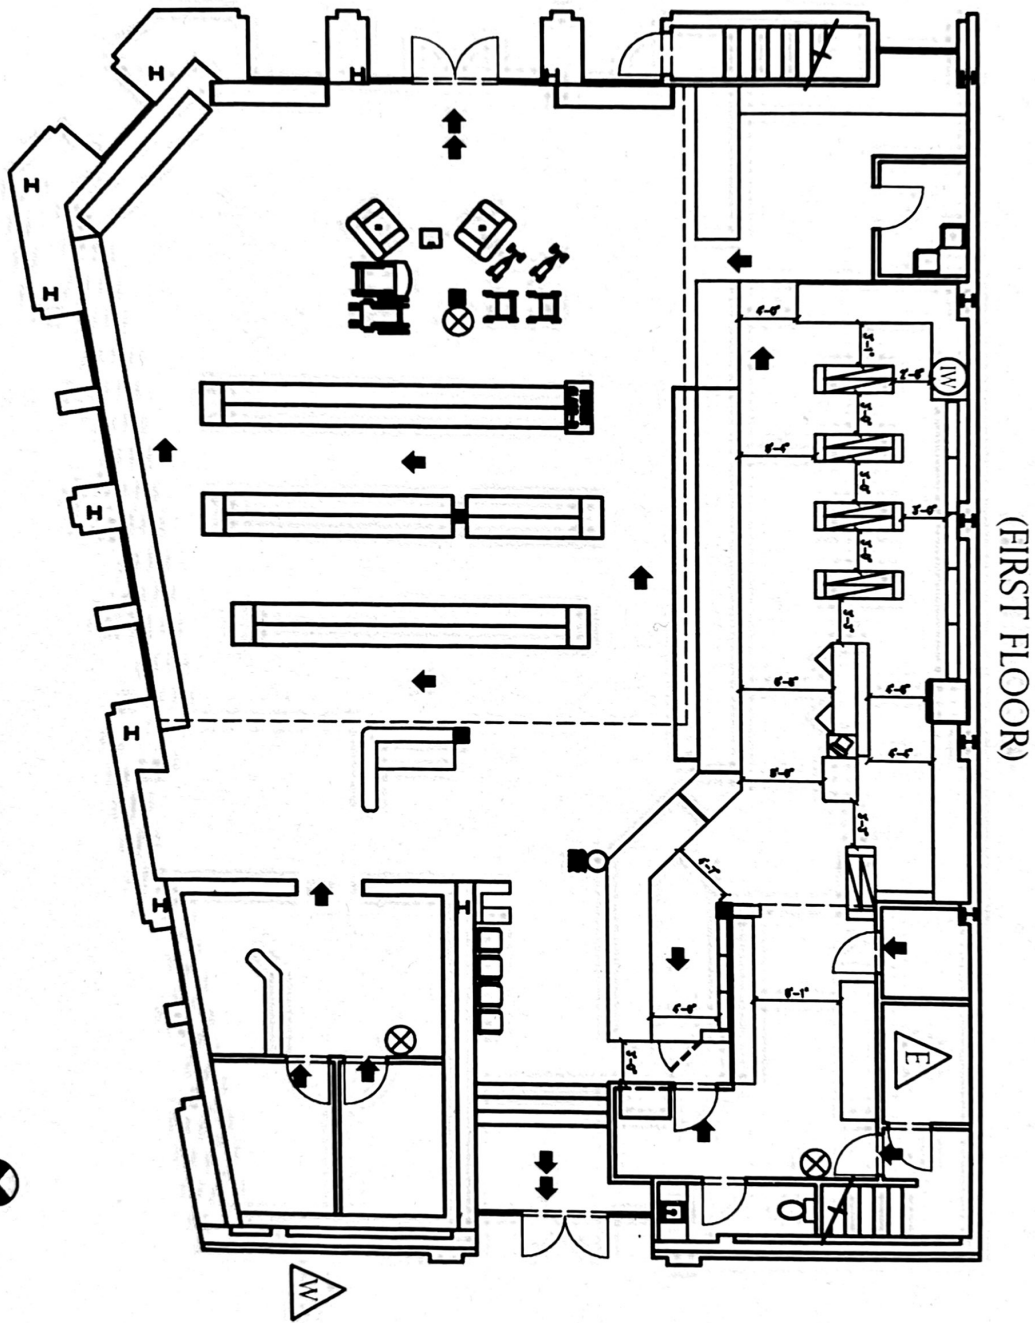

(FIRST FLOOR)

FIRE




- 1) DESIG
EXTN
- 2) TOTAL
EMPLOYEE

W

COMMERCIAL
ALVARADO ST

⑤ ⑤

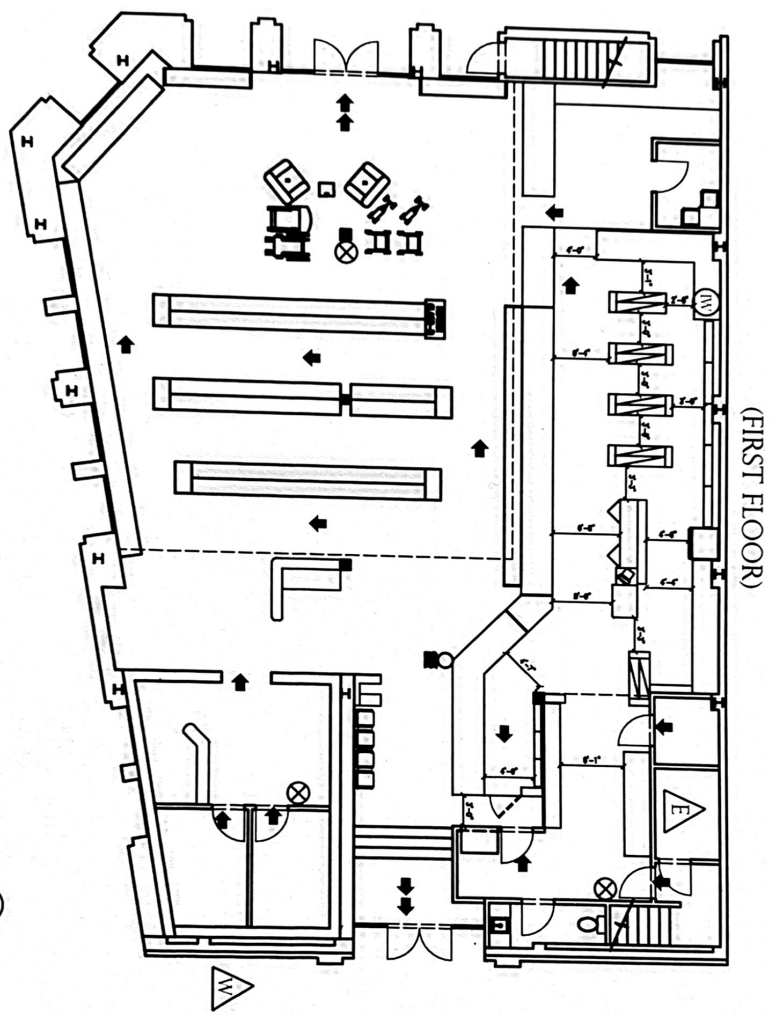


COMMERCIAL
PEARL ST

COMMERCIAL

**FIRE EVACUATION
PLAN**

- LEGEND**
- ➡ PRIMARY MEANS OF EGRESS
 - ➡ EMERGENCY EXIT
 - ⊕ FIRE EXTINGUISHER LOCATIONS
- MANAGEMENT RESPONSIBILITIES**
- 1) DESIGNATE USE OF FIRE EXTINGUISHERS
 - 2) TOTAL HEAD COUNT OF EMPLOYEES

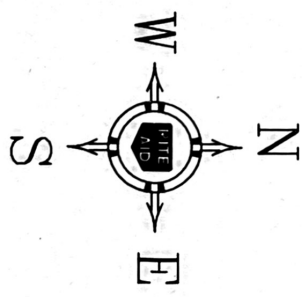

RITE AID	
STORE PLANNING DEPARTMENT P.O. BOX 31665 HARRISBURG, PA 17105 (717) 761-2633	
6769	DATE: 1/4/16
499 ALVARADO ST MONTEREY, CA	

COMMERCIAL

(FIRST FLOOR)

