

1258 Post Road

Westport, Connecticut




Up Coming Retail Opportunity – US1 Westport, CT



Specifications

Size: 1260 Post Road East, Westport, CT
Size: 1,300 Square Feet of Desirable Retail Space
Asking: \$40.00 PSF Net, Net, Net
Available: 6/1/16
Available: 3 Months Free Rent, \$20.00 Work Letter
Comments: Retail in Affluent Greens Farms Section at Active Shopping Center.

Map

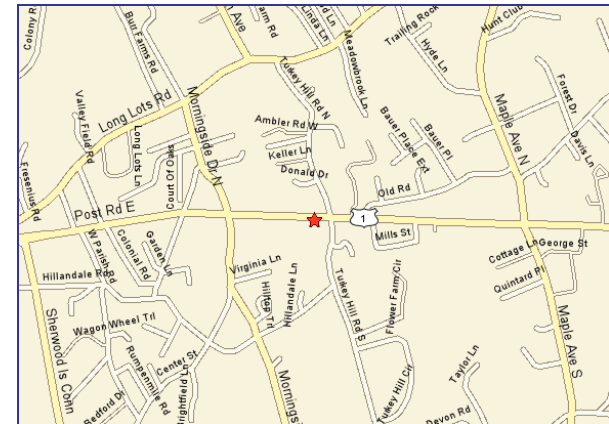

Contact:

Brian J. Dornan, Executive Managing Director
203-391-6803 • Brian@pyramidregroup.com

Pyramid Real Estate Group

20 Summer Street, Stamford, CT 06901

(203) 348-8566 • Fax (203) 358-9763

2002 PREM, Inc. The information above has been obtained from sources believed reliable. While we do not doubt its accuracy, we have not verified it and make no guarantee, warranty or representation about it. It is your responsibility to independently confirm its accuracy and completeness. Any projections, opinions, assumptions or estates used are for example only and do not represent the current or future performance of the property. The value of this transaction to you depends on tax and other factors which should be evaluated by your tax, financial and legal advisors. You and your advisors should conduct a careful, independent investigation of the property to determine to your satisfaction the suitability of the property for your needs.




Brokerage • Consulting • Management Services • Construction

www.pyramidregroup.com

TURKEY HILL ROAD SOUTH

POST ROAD EAST

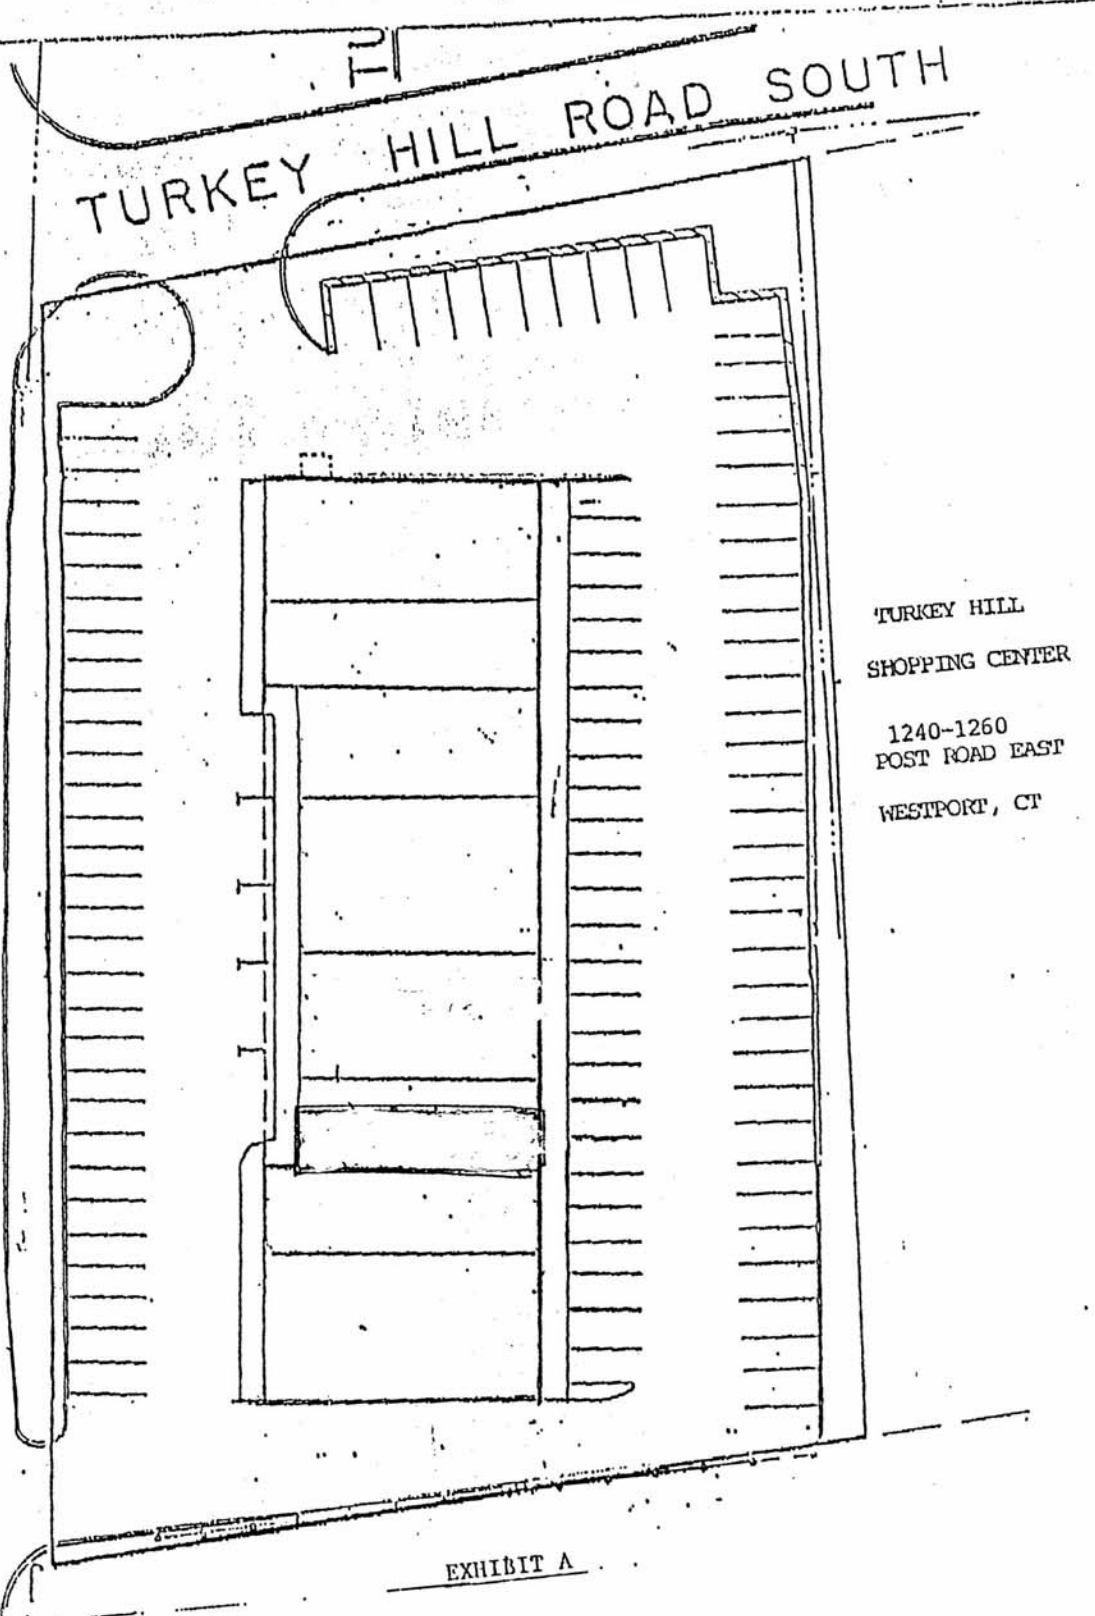

TURKEY HILL
SHOPPING CENTER
1240-1260
POST ROAD EAST
WESTPORT, CT


EXHIBIT A

Turkey Hill Road

Post Road East



Drawing not to scale

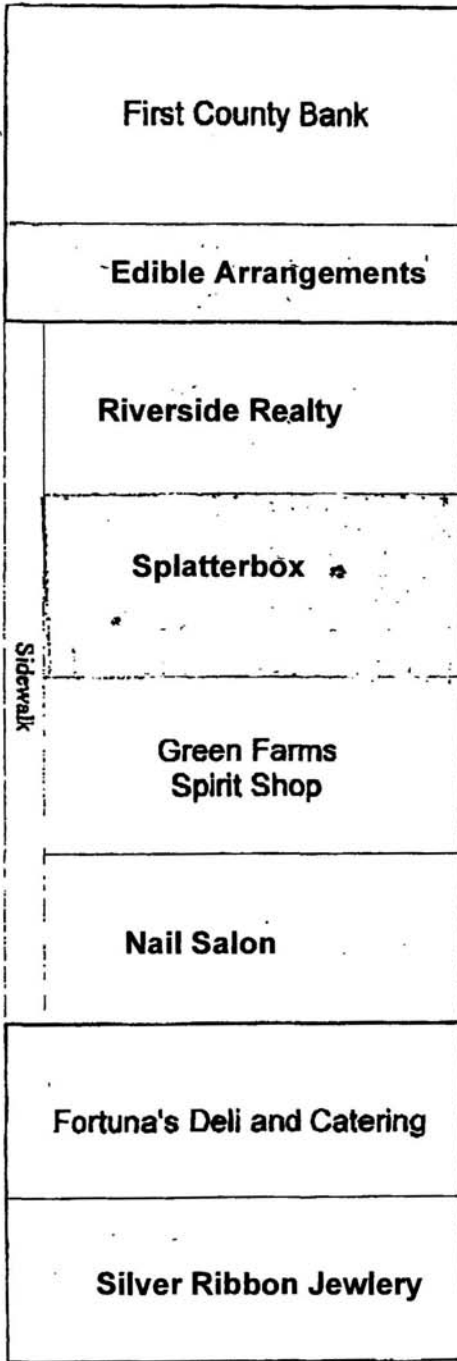

Retaining Wall