


Building Code Information
Use Group: B (Business) and M (Mercantile) Non Separated Uses
Type III B Construction
3 Stories plus Basement
First Floor Gross Area: 6742 SF (1120 & 1126 Main)
Basement Gross Area: 7351 SF (1120 & 1126 Main)

Key

Existing to Remain
Existing to be Removed
New Construction

2x4 Acoustical Tile Ceiling
2x4 Fluorescent Light Fixture (Recessed)
Illuminated Exit Sign
Emergency Light

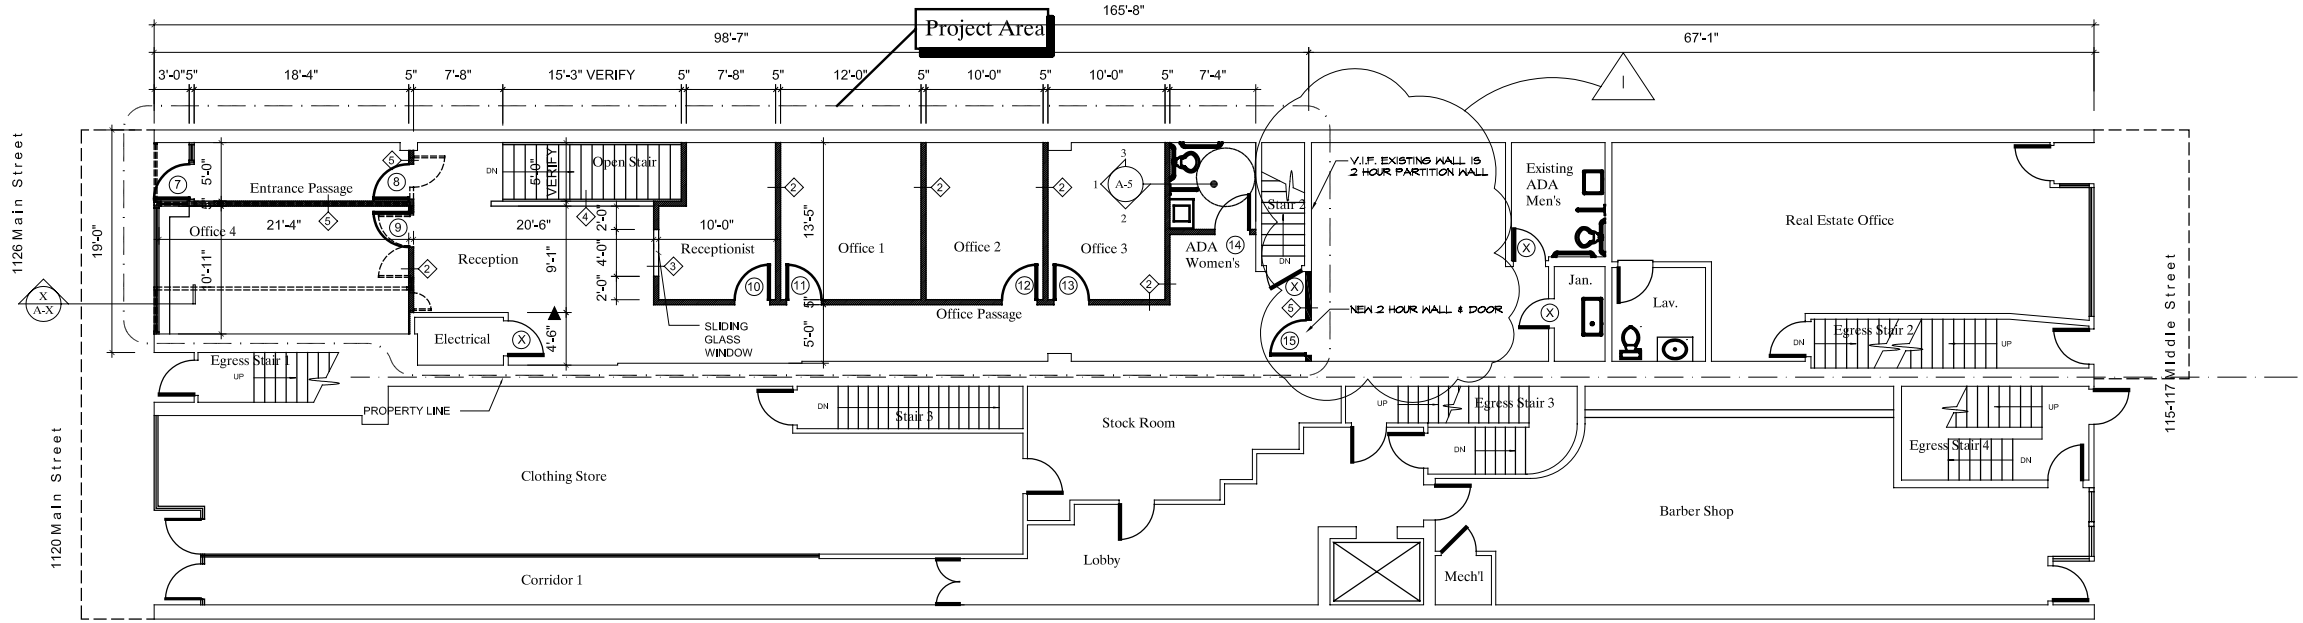


First Floor Plan

SEE DRAWING A-1 FOR PARTITION TYPES:

0' 2' 4' 8'

Scale

Project North

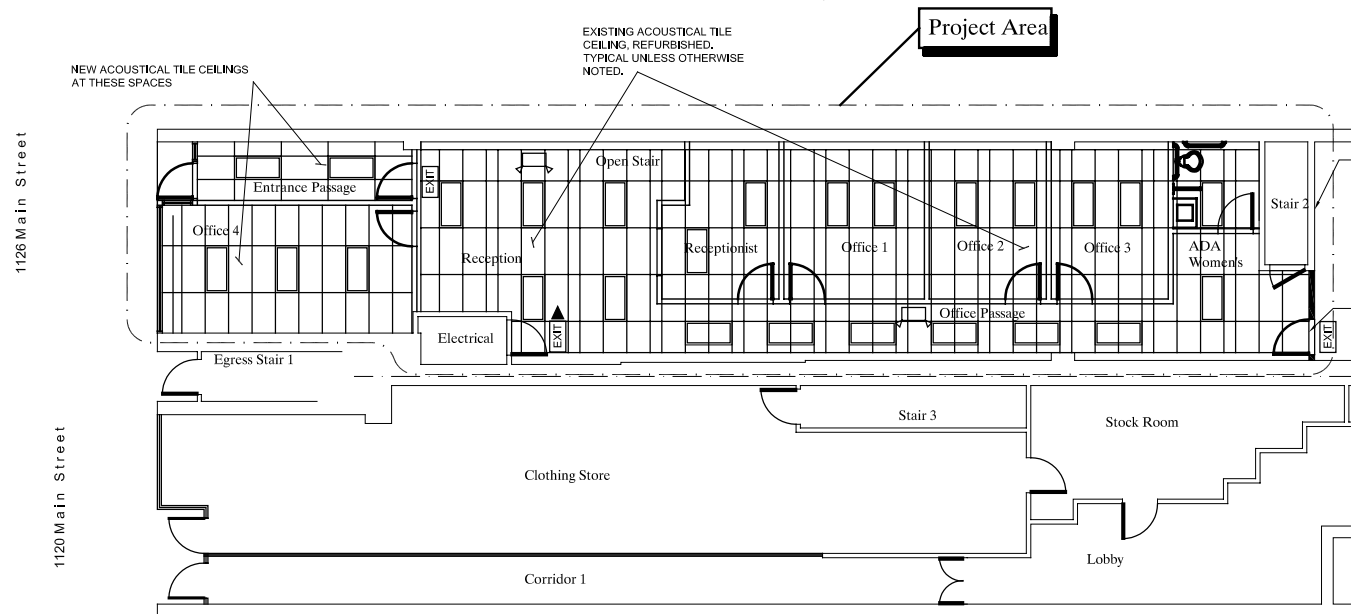


First Floor Reflected Ceiling Plan

0' 2' 4' 8'

Scale

Project North

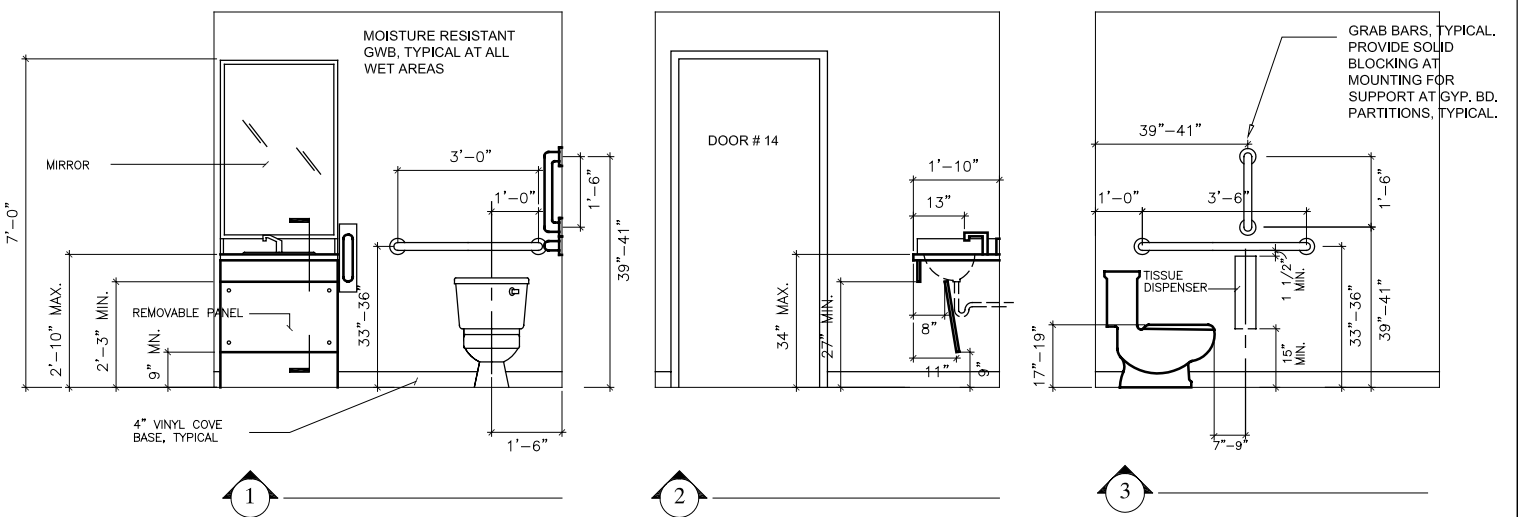

Rest Room Elevations

0' 1' 2' 4'

REVISION #1 - NOVEMBER 30, 2009
CLARIFIED LOCATION OF 2 HOUR FIRE WALL

Tenant Improvements
1120-1126 Main Street
Bridgeport, CT

David Barbour Architects
202 Pearsall Place
Bridgeport, CT 06605
t 203 335 4474
f 203 335 5843
e DBarbour@optonline.net

First Floor Plan,
First Floor Reflected Ceiling,
Rest Room Elevations

Date: September 18, 2009
Revised: