





PENN
CENTER
WEST

BUILDING AMENITIES



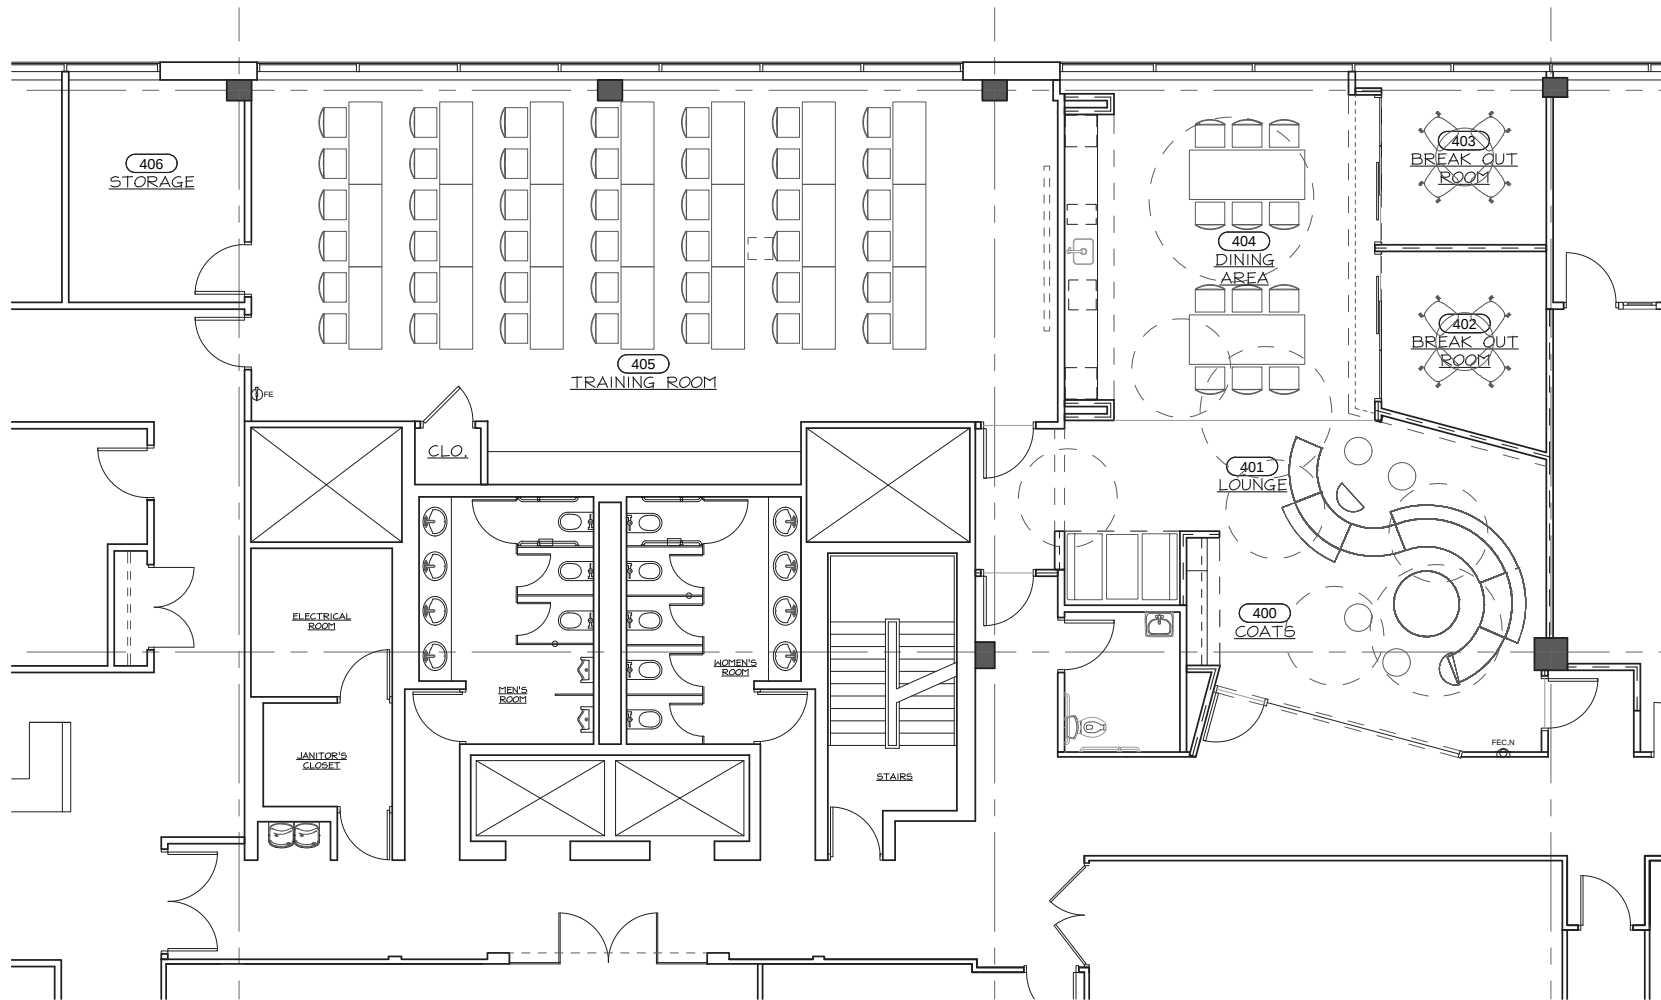

1 FURNITURE PLAN
SCALE: 1/8" = 1'-0"

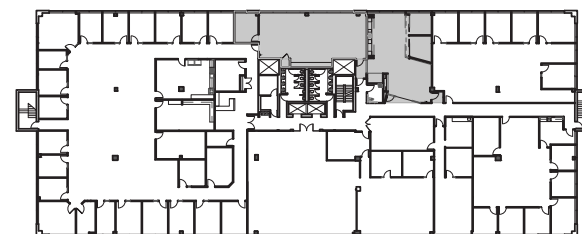

4TH FLOOR KEY PLAN
SCALE: 1" = 60'

PCW 2 - AMENITY SUITE FLOOR PLAN



ENTRANCE & PRE/POST FUNCTION STAGING AREA

TWO (2), 4-SEAT CONFERENCE ROOMS



SMALL CONFERENCE ROOM



TENANT LOUNGE & WET BAR AREA



BOOTH / BREAK-OUT SEATING



30-SEAT TRAINING ROOM WITH AV EQUIPMENT