


PARKING

EXTERIOR

PORCH


EXTERIOR

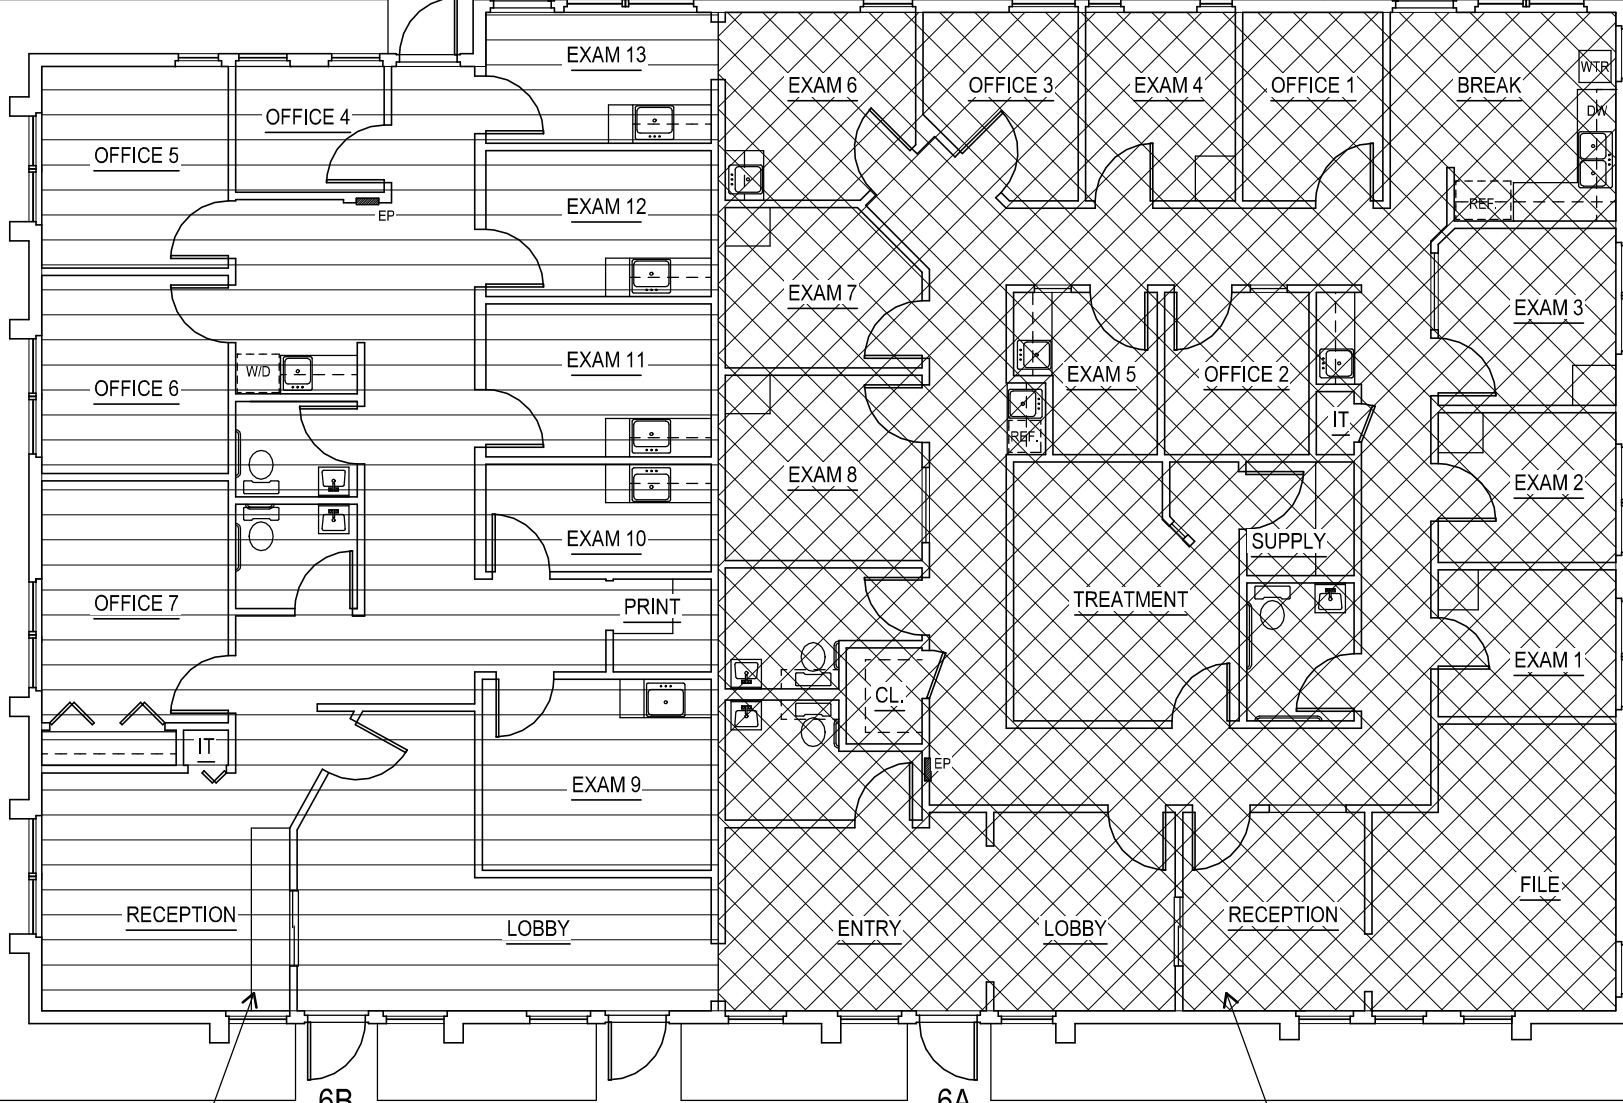

AREA= 1,767 ft²

AREA= 2,432 ft²

PARKING

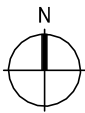

EXISTING FLOOR PLAN

BUILDING 6
 1409 KINGSLEY AVENUE
 ORANGE PARK, FLORIDA 32073

0 2 5 10 FT
 MICHAEL BLAKE ARCHITECTS
 MAY 19, 2021