



INDUSTRY LANE BUSINESS CENTER

5715 INDUSTRY LANE

FREDERICK, MARYLAND

AVAILABLE NOW

UNIT 14: 985 SF

- Easy Access to every major highway in Frederick
- Onsite Parking
- Available Immediately
- Located Along Amenity-Rich MD-85 Corridor

FOR MORE INFORMATION

Andrew Borsa

240.315.3103

aborsa@scheerpartners.com

 Scheer Partners
A Reputation for Results

5715 INDUSTRY LANE


FREDERICK, MARYLAND

FLOOR PLAN

- Dedicated tenant restroom located in common hallway
- Partition walls do not go up to the ceiling
- Drawing not to scale: for reference purposes only

UNIT 14

985 SF

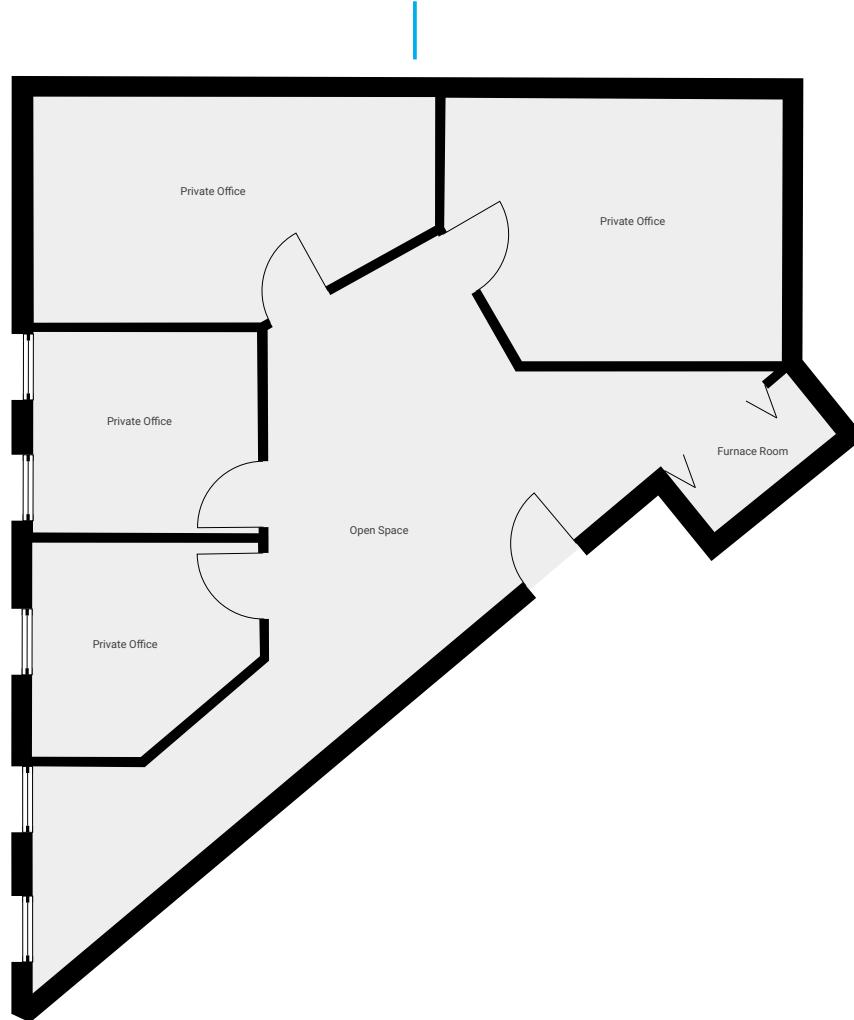

FOR MORE INFORMATION

Andrew Borsa


240.315.3103

aborsa@scheerpartners.com

 Scheer Partners
A Reputation for Results

5715 INDUSTRY LANE

FREDERICK, MARYLAND

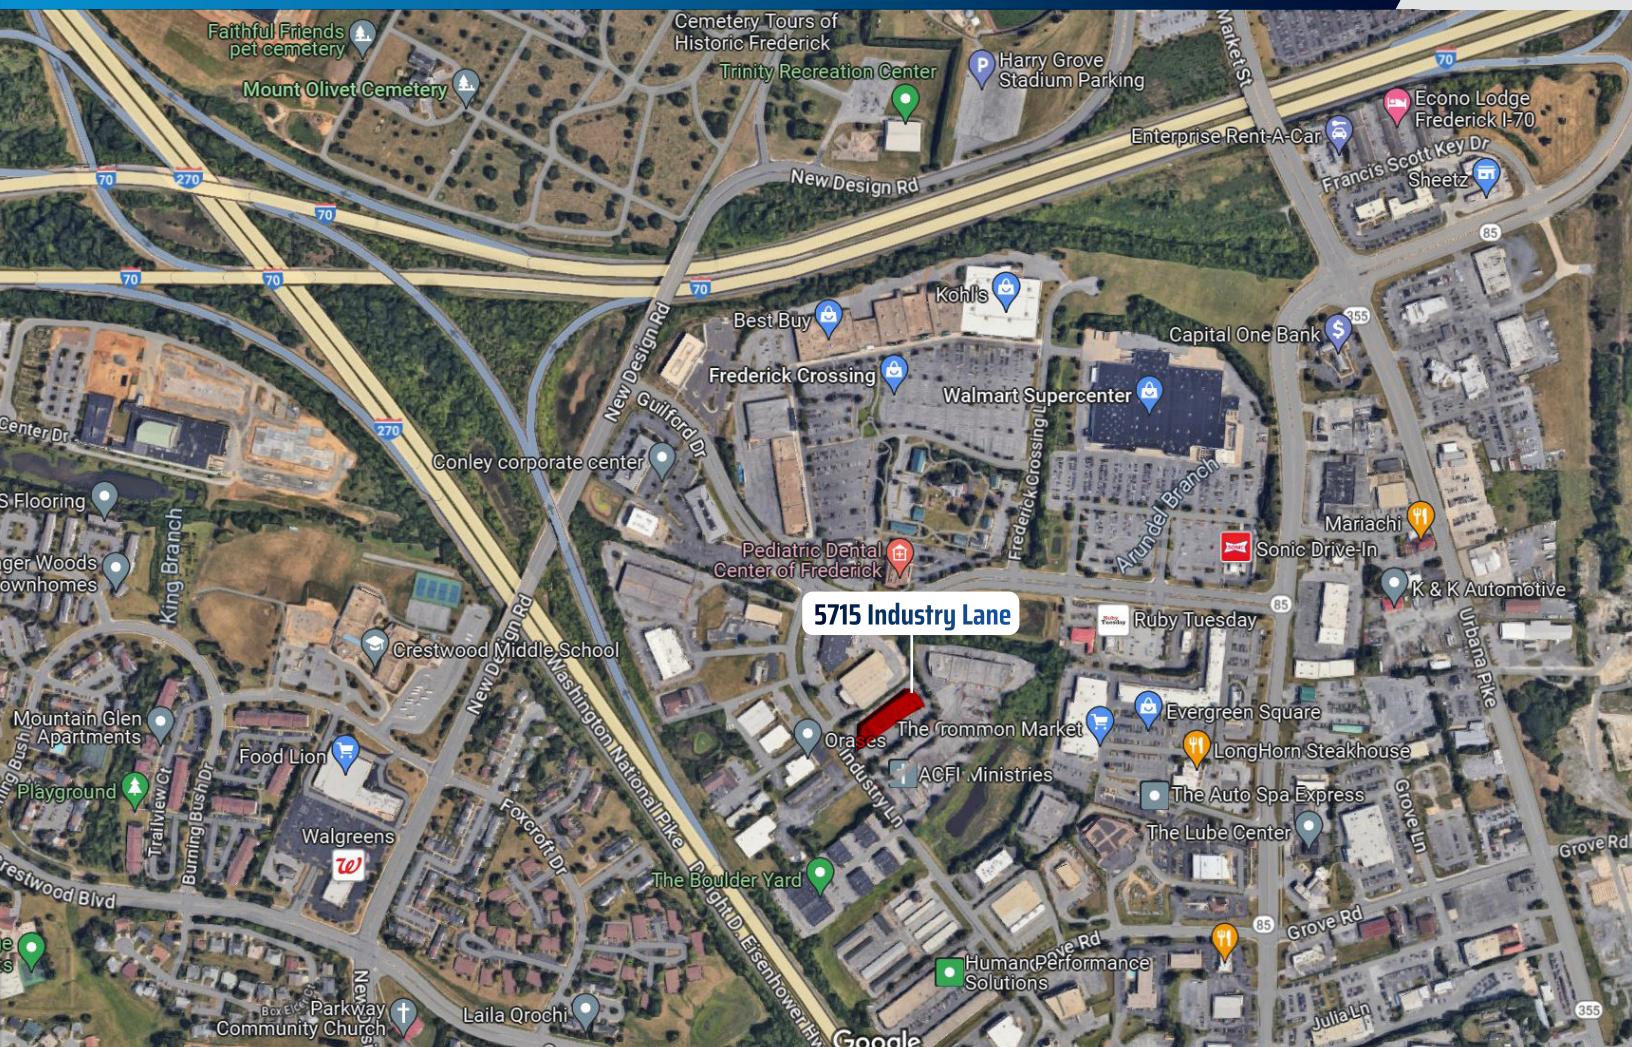

FOR MORE INFORMATION

Andrew Borsa

240.315.3103

aborsa@scheerpartners.com

 Scheer Partners
A Reputation for Results