

3275 THOUSAND OAKS BLVD

THOUSAND OAKS, CA



OFFICE BUILDING MID SIZE

CONFIDENTIALITY AND DISCLAIMER

The information contained in the following listing is proprietary and strictly confidential. It is intended to be reviewed only by the party receiving it from Equity Union Commercial and it should not be made available to any other person or entity without the written consent of Equity Union Commercial. By taking possession of and reviewing the information contained herein the recipient agrees to hold and treat all such information in the strictest confidence. The recipient further agrees that the recipient will not photocopy or duplicate any part of the email content. If you have no interest in the subject property, please promptly delete this email. This email has been prepared to provide summary, unverified financial and physical information to prospective purchasers, and to establish only a preliminary level of interest in the subject property. The information contained herein is not a substitute for a thorough due diligence investigation. Equity Union Commercial has not made any investigation, and makes no warranty or representation with respect to the income or expenses for the subject property, the future projected financial performance of the property, the size and square footage of the property and improvements, the presence or absence of contaminating substances, PCBs or asbestos, the compliance with local, state and federal regulations, the physical condition of the improvements thereon, or financial condition or business prospects of any tenant, or any tenant's plans or intentions to continue its occupancy of the subject property. The information contained in this offering memorandum has been obtained from sources we believe we believe reliable; however, Equity Union Commercial has not verified, and will not verify, any of the information contained herein, nor has Equity Union Commercial conducted any investigation regarding these matters and makes no warranty or representation whatsoever regarding the accuracy or completeness of the information provided. All potential buyers must take appropriate measures to verify all of the information set forth herein. Prospective buyers shall be responsible for their costs and expenses of investigating the subject property.

3275 THOUSAND OAKS BLVD

THOUSAND OAKS, CA



MARKET EXPERTS



SCOTT RICE

Broker | Sales Associate
805-844-0021 | scott@rbirealestate.com
www.rbirealestate.com
Cal DRE License #02034360

GARY PALLER

Paller & Company, Inc.
805-870-5334 | gapaller@earthlink.net
Cal DRE License #00888671

SHARON BERMAN

818-292-1485 | Private Fax: 818-206-0313
bermansf@aol.com
Cal DRE License #01027971

PROPERTY OVERVIEW

LISTING PRICE: \$3,290,000

This 2-story office/retail building has outstanding exposure on Thousand Oaks Blvd.; excellent opportunities for an investor or an owner user; possibilities with the broker owner to consider a joint venture and seller carryback financing. Features include: French windows; used brick accents; fabulous signage; current square footage availability is approximately 110 to 2,310-SF (subject to change); located centrally in the community, near to both the 101 & 23 freeways with easy access. A wonderful working and living environment with excellent demographics; close proximity to restaurants, recreation, and entertainment. A very short distance to the Post Office and public transportation which includes a covered bus stop.



±7,850 SF
BUILDING SIZE



±20,341 SF
LOT



OFC BLDG


3275 THOUSAND OAKS BLVD

This floor plan is a partial section of the Ground Floor page 1 (or sometimes abbreviated as "GRN-FLR") of 3275 E. Thousand Oaks Blvd., Thousand Oaks, CA ("Property"); diagram(s), drawings, floor plan(s), and measurement(s), if provided, are only estimates and are not to scale, all "Parties" interested are to make all their own independent investigations (including all measurements of Property); to further paraphrase from the disclaimer below, this is only intended to represent the flow of the Property and does not in fact accurately represent the Property. (R 9-22/1)




© 2022 FlōPlan, Inc. All rights reserved. FlōPlan, Inc. is a registered trademark of FlōPlan, Inc. All other trademarks are the property of their respective owners.

This floor plan is a partial section of the Second Floor page 1 of 2 (or sometimes abbreviated as "2ND-FLR-P1") of 3275 E. Thousand Oaks Blvd., Thousand Oaks, CA ("Property"); diagram(s), drawings, floor plan(s), and measurement(s), if provided, are only estimates and are not to scale, all "Parties" interested are to make all their own independent investigations (including all measurements of Property); to further paraphrase from the disclaimer below, this is only intended to represent the flow of the Property and does not in fact accurately represent the Property; note, this is Second Floor page 1, refer also to Second Floor page 2. (R 9-22/1)

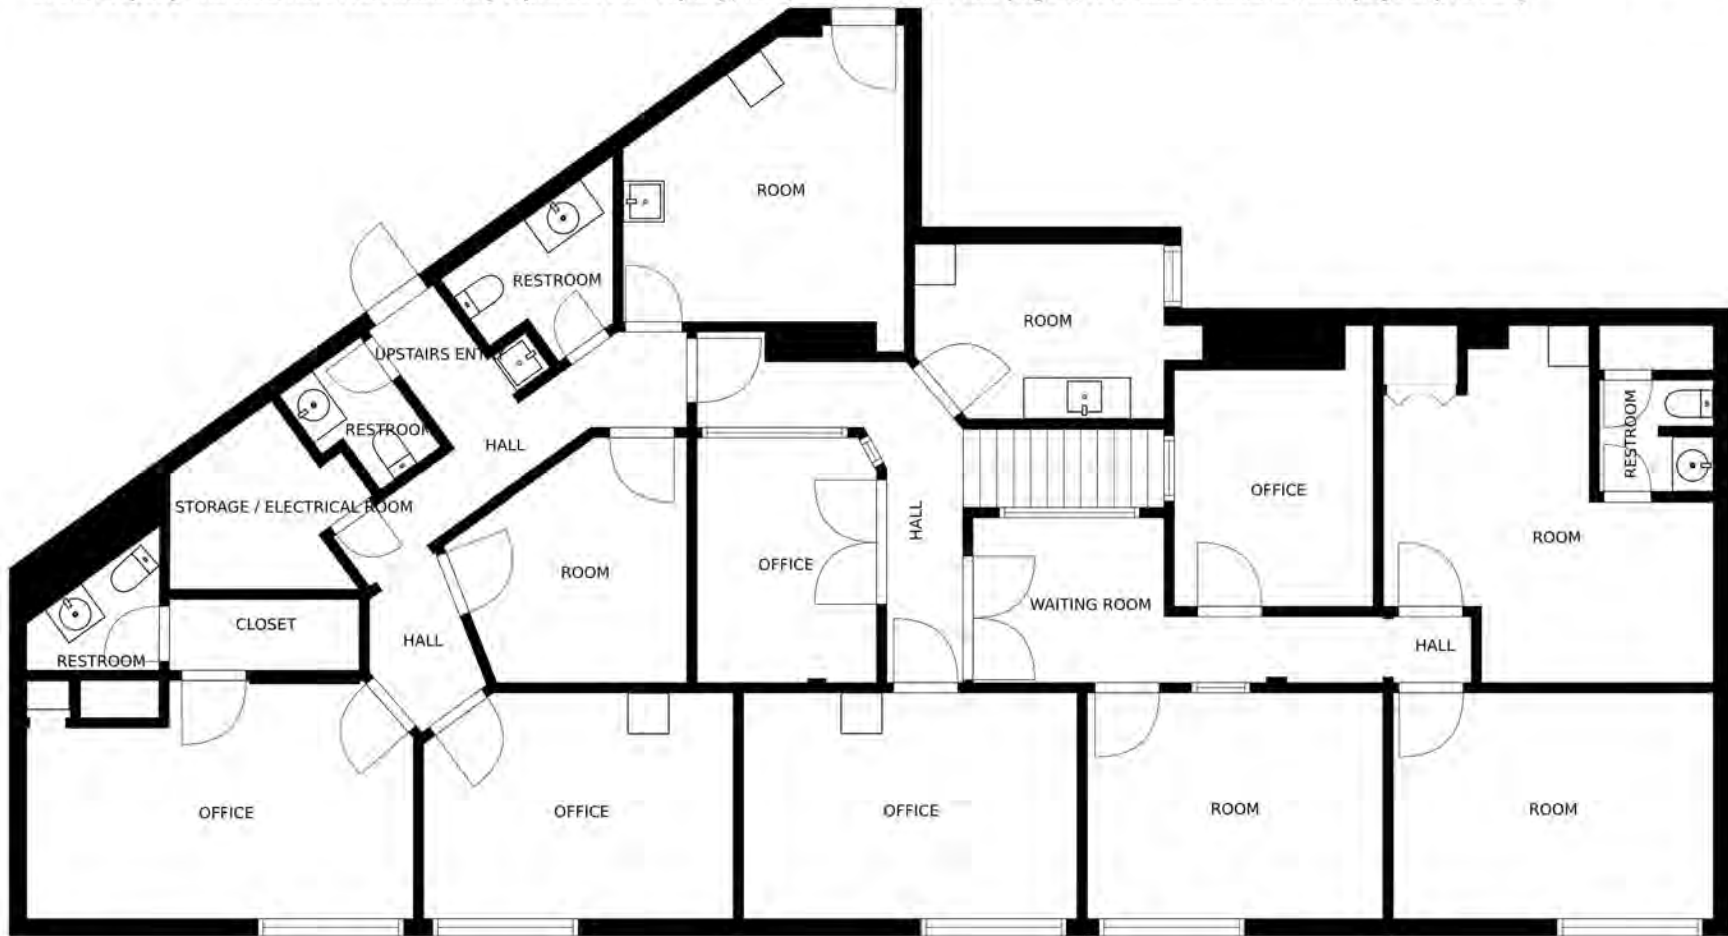

This floor plan is a partial section of the Second Floor page 2 of 2 (or sometimes abbreviated as "2ND-FLR-P2") of 3275 E. Thousand Oaks Blvd., Thousand Oaks, CA ("Property"); diagram(s), drawings, floor plan(s), and measurement(s), if provided, are only estimates and are not to scale, all "Parties" interested are to make all their own independent investigations (including all measurements of Property); to further paraphrase from the disclaimer below, this is only intended to represent the flow of the Property and does not in fact accurately represent the Property; note, this is Second Floor page 2, refer also to Second Floor page 1. (R 9-22/1)

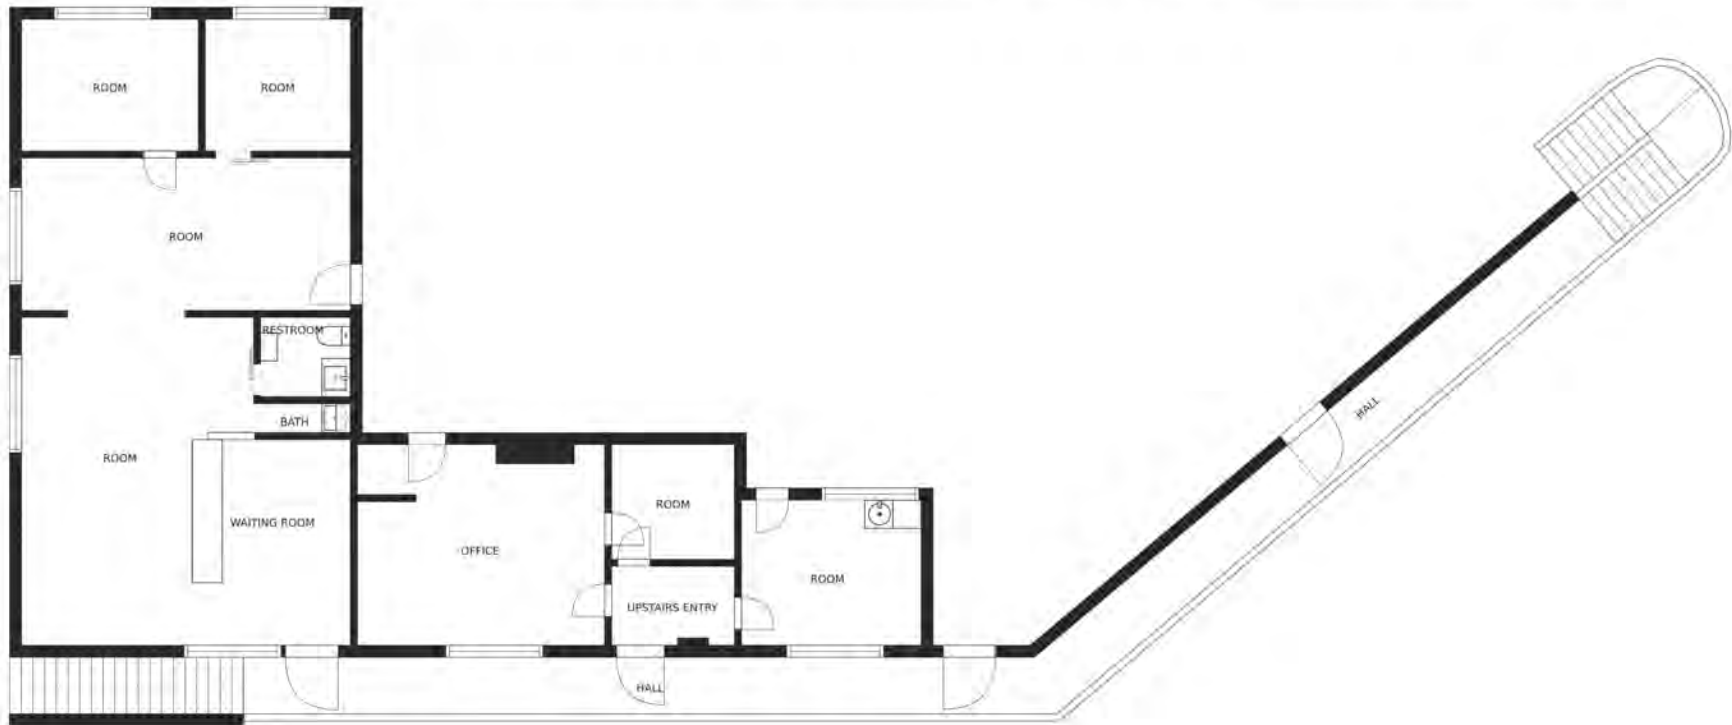

FLOOR 1

© 2022 FlōPlan, Inc. All rights reserved. FlōPlan, Inc. is a registered trademark of FlōPlan, Inc. All other trademarks are the property of their respective owners.

PHOTOS - EXTERIOR

3275 THOUSAND OAKS BLVD




PHOTOS - GROUND FLOOR

3275 THOUSAND OAKS BLVD




PHOTOS - SECOND FLOOR

3275 THOUSAND OAKS BLVD

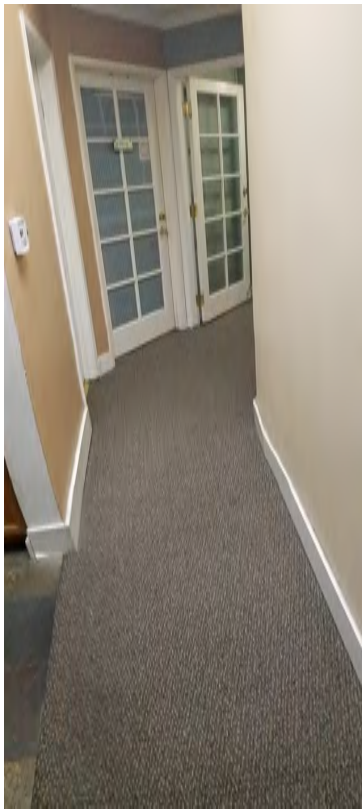


3275 THOUSAND OAKS BLVD

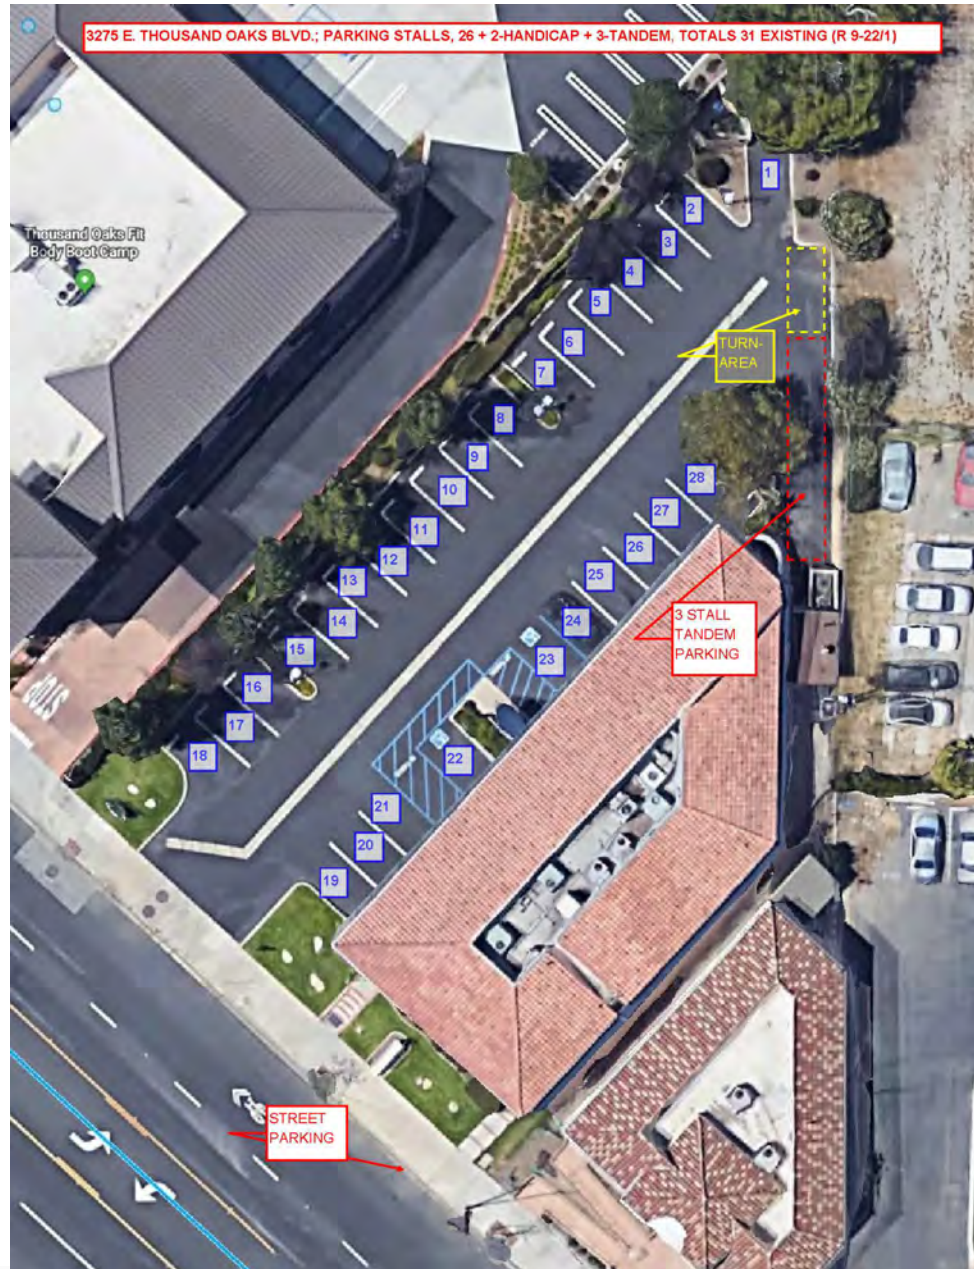

3275 THOUSAND OAKS BLVD

LOCAL AMMENITIES

1. FedEx, 24 Hour Fitness, O'Reilly Auto Parts, Starbucks.
2. USPS, KFC, McDonalds, Chick-fil-a, Stonefire, Orangetheory, The Melting Pot, Ralphs, Trader Joes and more.
3. Vons, CVS, Mendocino Farms, Finney's Crafthouse, Gelson's, Westlake Plaza Shopping Center.

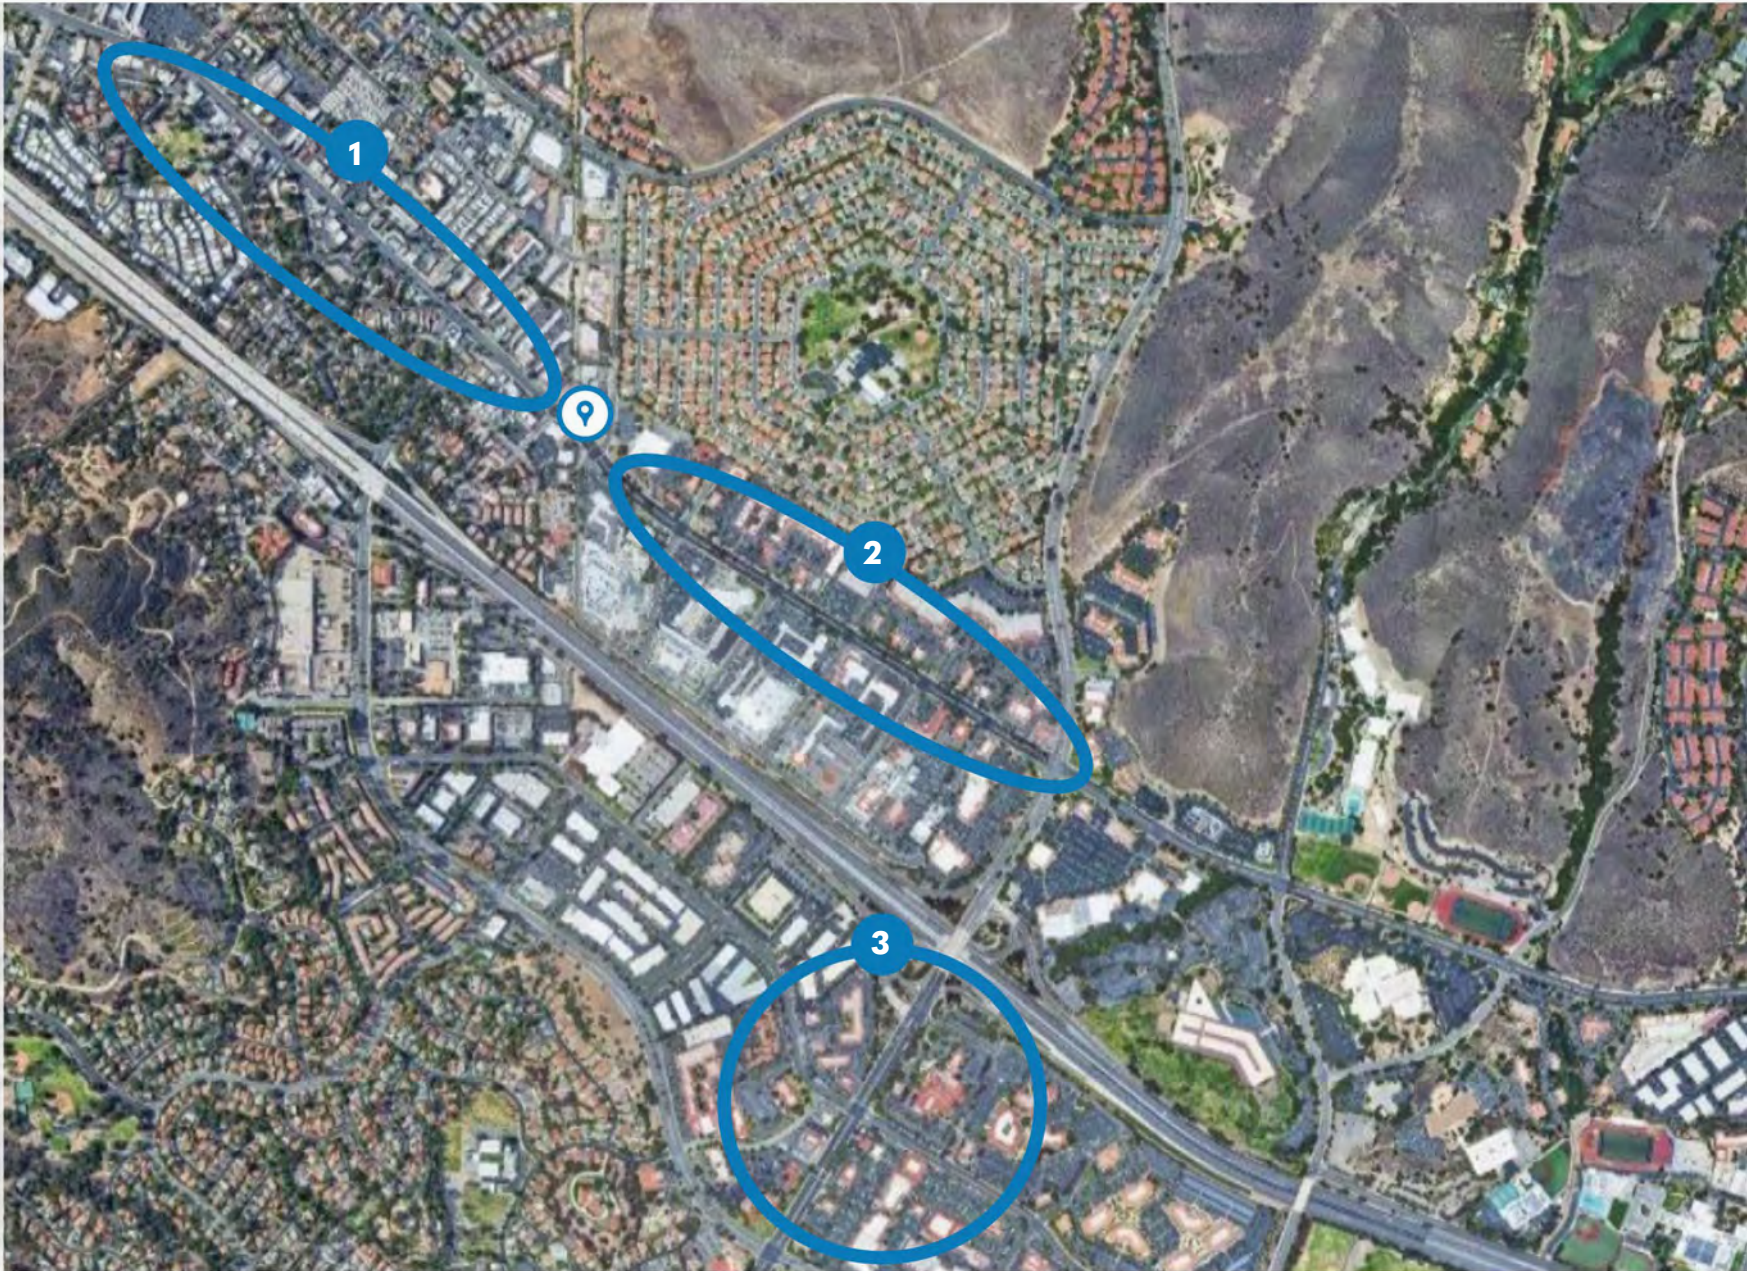

3275 THOUSAND OAKS BLVD

THOUSAND OAKS, CA

MARKET EXPERTS



SCOTT RICE
Broker | Sales Associate
805-844-0021 | scott@rbirealestate.com
www.rbirealestate.com
Cal DRE License #02034360

GARY PALLER
Paller & Company, Inc.
805-870-5334 | gapaller@earthlink.net
Cal DRE License #00888671

SHARON BERMAN
818-292-1485 | Private Fax: 818-206-0313
bermansf@aol.com
Cal DRE License #01027971

Brentwood | Encino | Palm Springs | Palm Desert | Rancho Mirage | Santa Clarita |
Sherman Oaks | Toluca Lake | Westlake Village | Woodland Hills

Specializing in the Sale of Industrial and Multi-Family Properties In Southern California