

FOR LEASE

2151 River Plaza Drive | Sacramento, CA

GATEWAY OAKS

II

 **VIDEO
TOUR**

THE VERSATILE OFFICE EXPERIENCE PROMOTING CULTURE, COLLABORATION AND WELLNESS

TONY WHITTAKER

+1 916 492 6914

TONY.WHITTAKER@CBRE.COM

LIC. 01780828

JASON GOFF

+1 916 446 8222

JASON.GOFF@CBRE.COM

LIC. 01205230

NELLIE CRUZ

+1 916 492 6915

NELLIE.CRUZ@CBRE.COM

LIC. 02086140


 **BASIN STREET
PROPERTIES** EST. 1974

CBRE


BUILDING PARK VISUAL OVERVIEW



PROPERTY AMENITIES

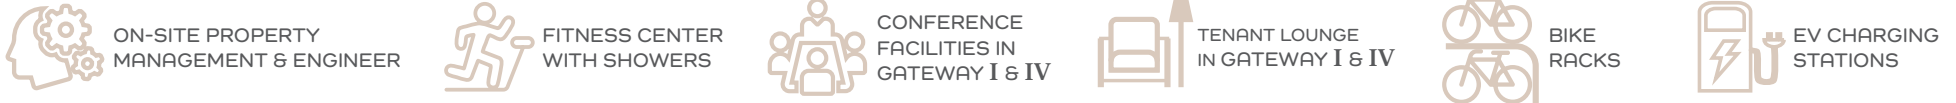

IN ADDITION TO THE PROPERTY AMENITIES, BELOW ARE THE SERVICES AND EXPERIENCES OFFERED TO TENANTS:

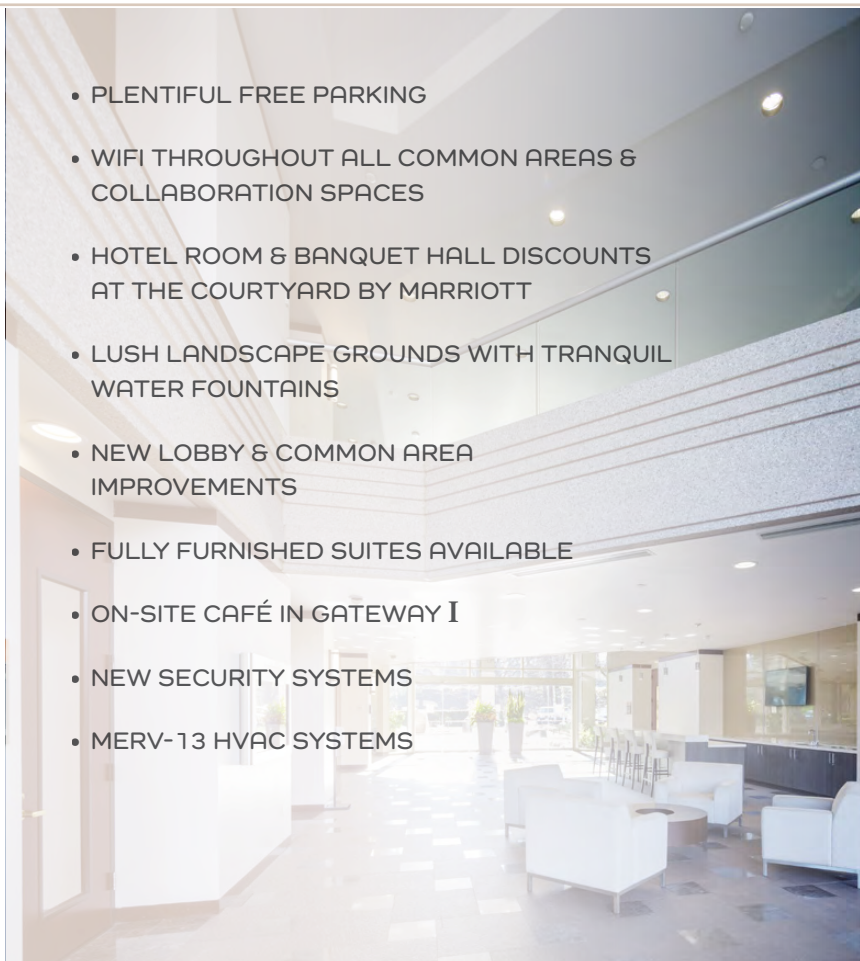

BUILDING PHOTOS



LOCATION OVERVIEW - NEARBY AMENITIES





7,470 RSF | SUITE 100

2151 River Plaza Drive



*Available 12/1/2025

Suites 100/150 Contiguous up to 9,962 RSF

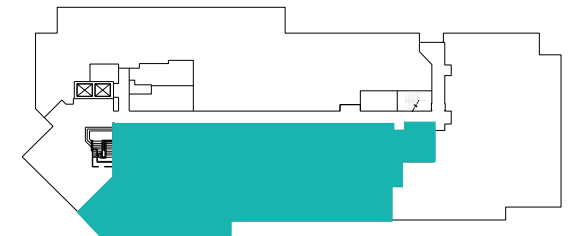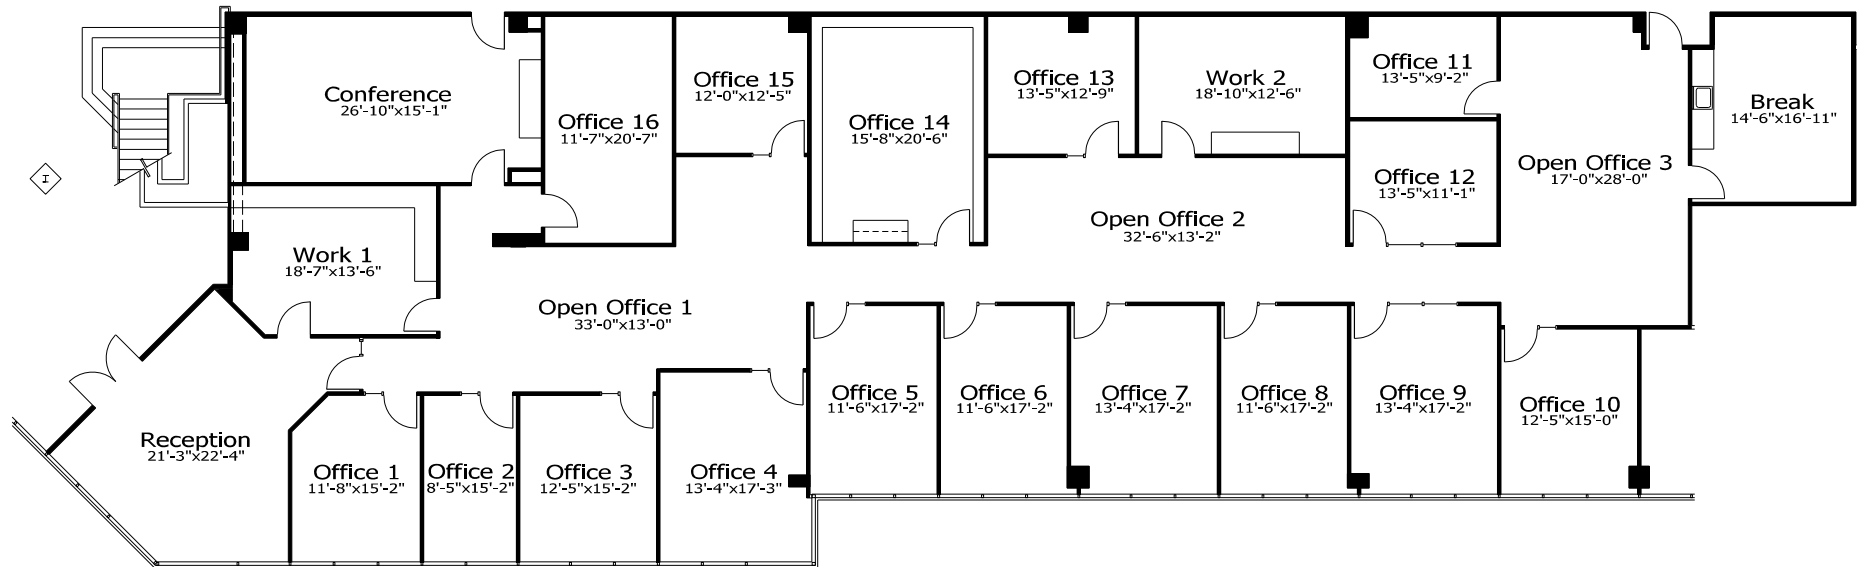

NOT TO SCALE. ALL MEASUREMENTS ARE APPROXIMATE.



2,492 RSF | SUITE 150

2151 River Plaza Drive



**Available 11/1/2025*



Suites 100/150 Contiguous up to 9,962 RSF

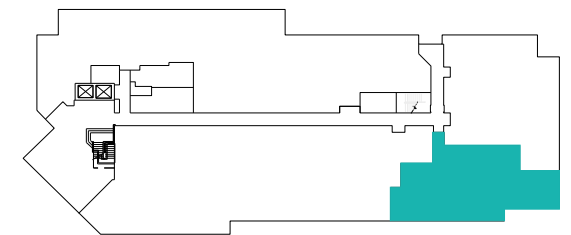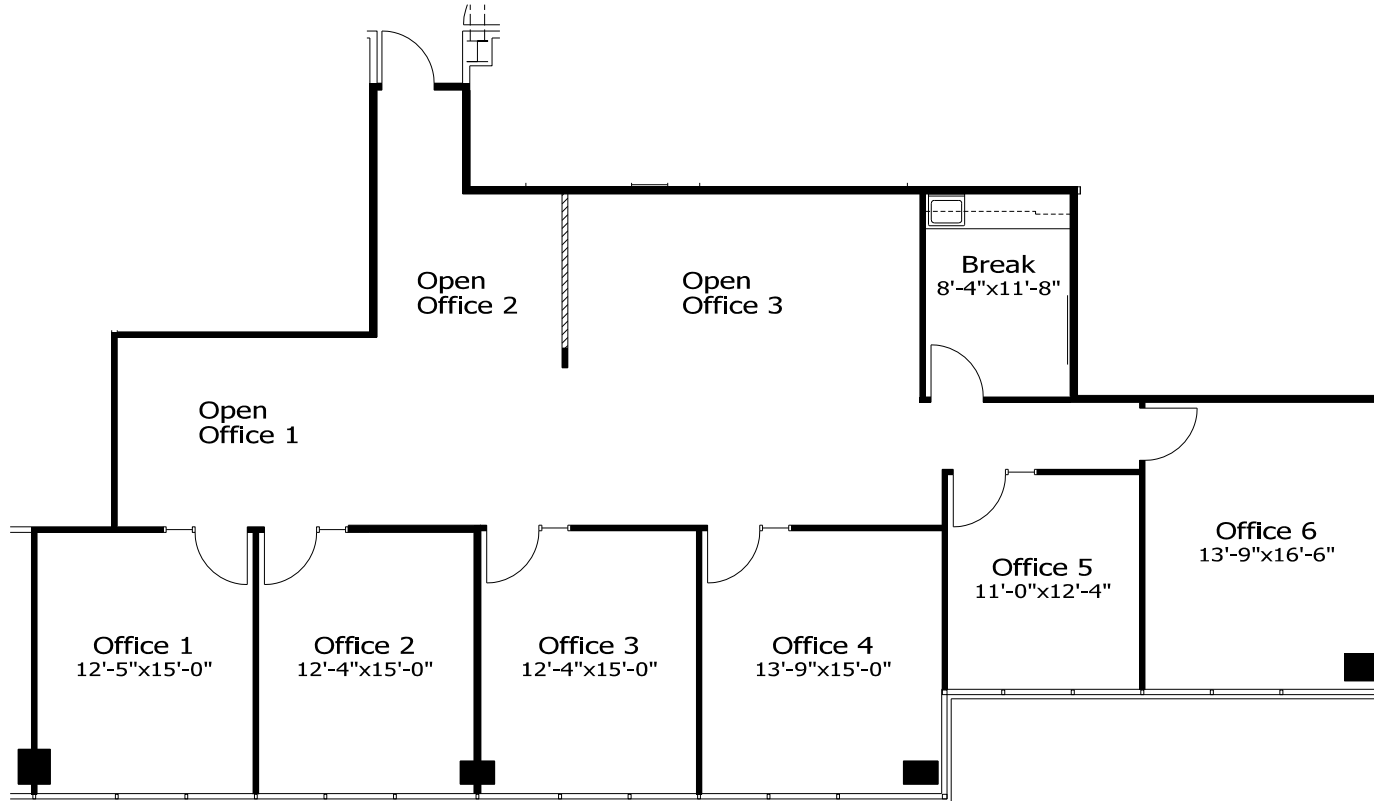

NOT TO SCALE. ALL MEASUREMENTS ARE APPROXIMATE.

9,962 RSF | SUITES 100/150

2151 River Plaza Drive

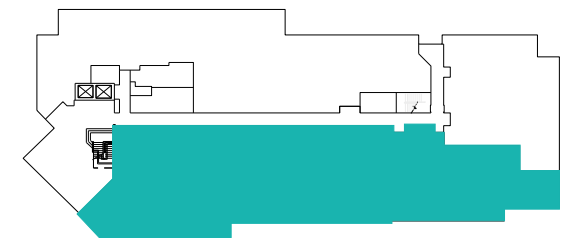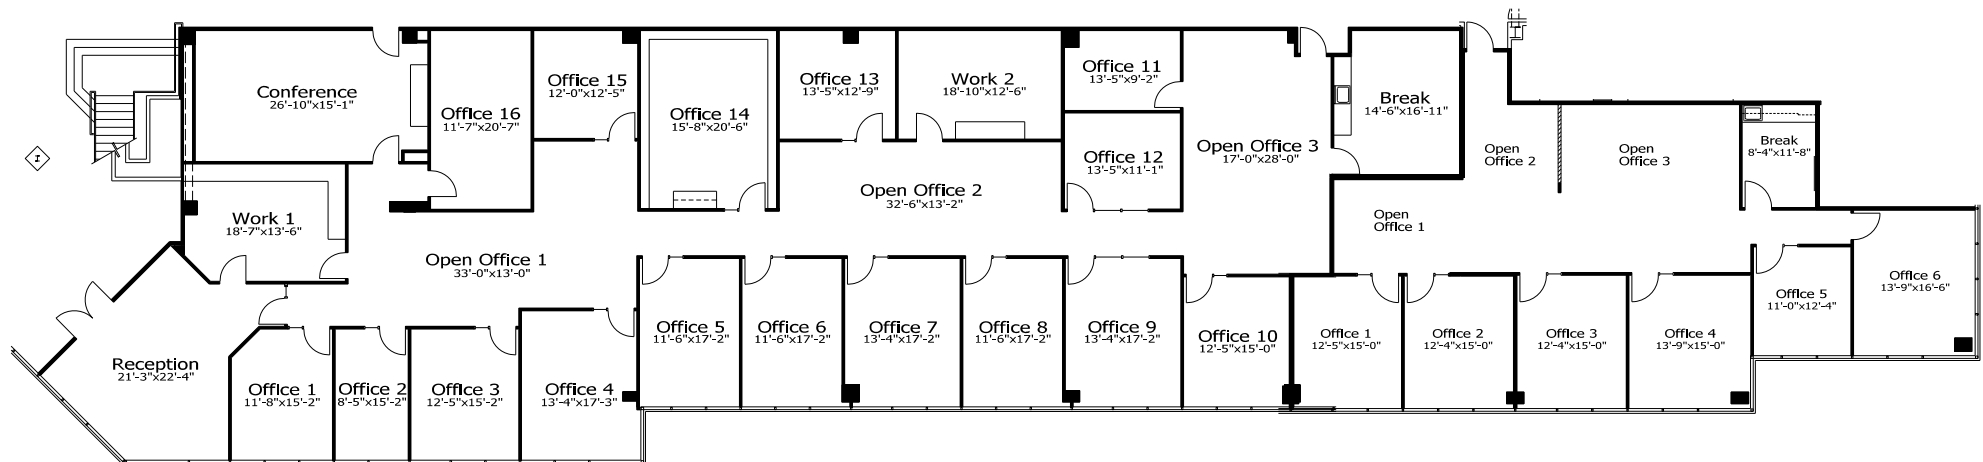

NOT TO SCALE. ALL MEASUREMENTS ARE APPROXIMATE.

FOR LEASE

2151 River Plaza Drive | Sacramento, CA

GATEWAY OAKS

II

EXCLUSIVE LISTING AGENTS:

TONY WHITTAKER

+1 916 492 6914

TONY.WHITTAKER@CBRE.COM

LIC. 01780828

JASON GOFF

+1 916 446 8222

JASON.GOFF@CBRE.COM

LIC. 01205230

NELLIE CRUZ

+1 916 492 6915

NELLIE.CRUIZ@CBRE.COM

LIC. 02086140

