


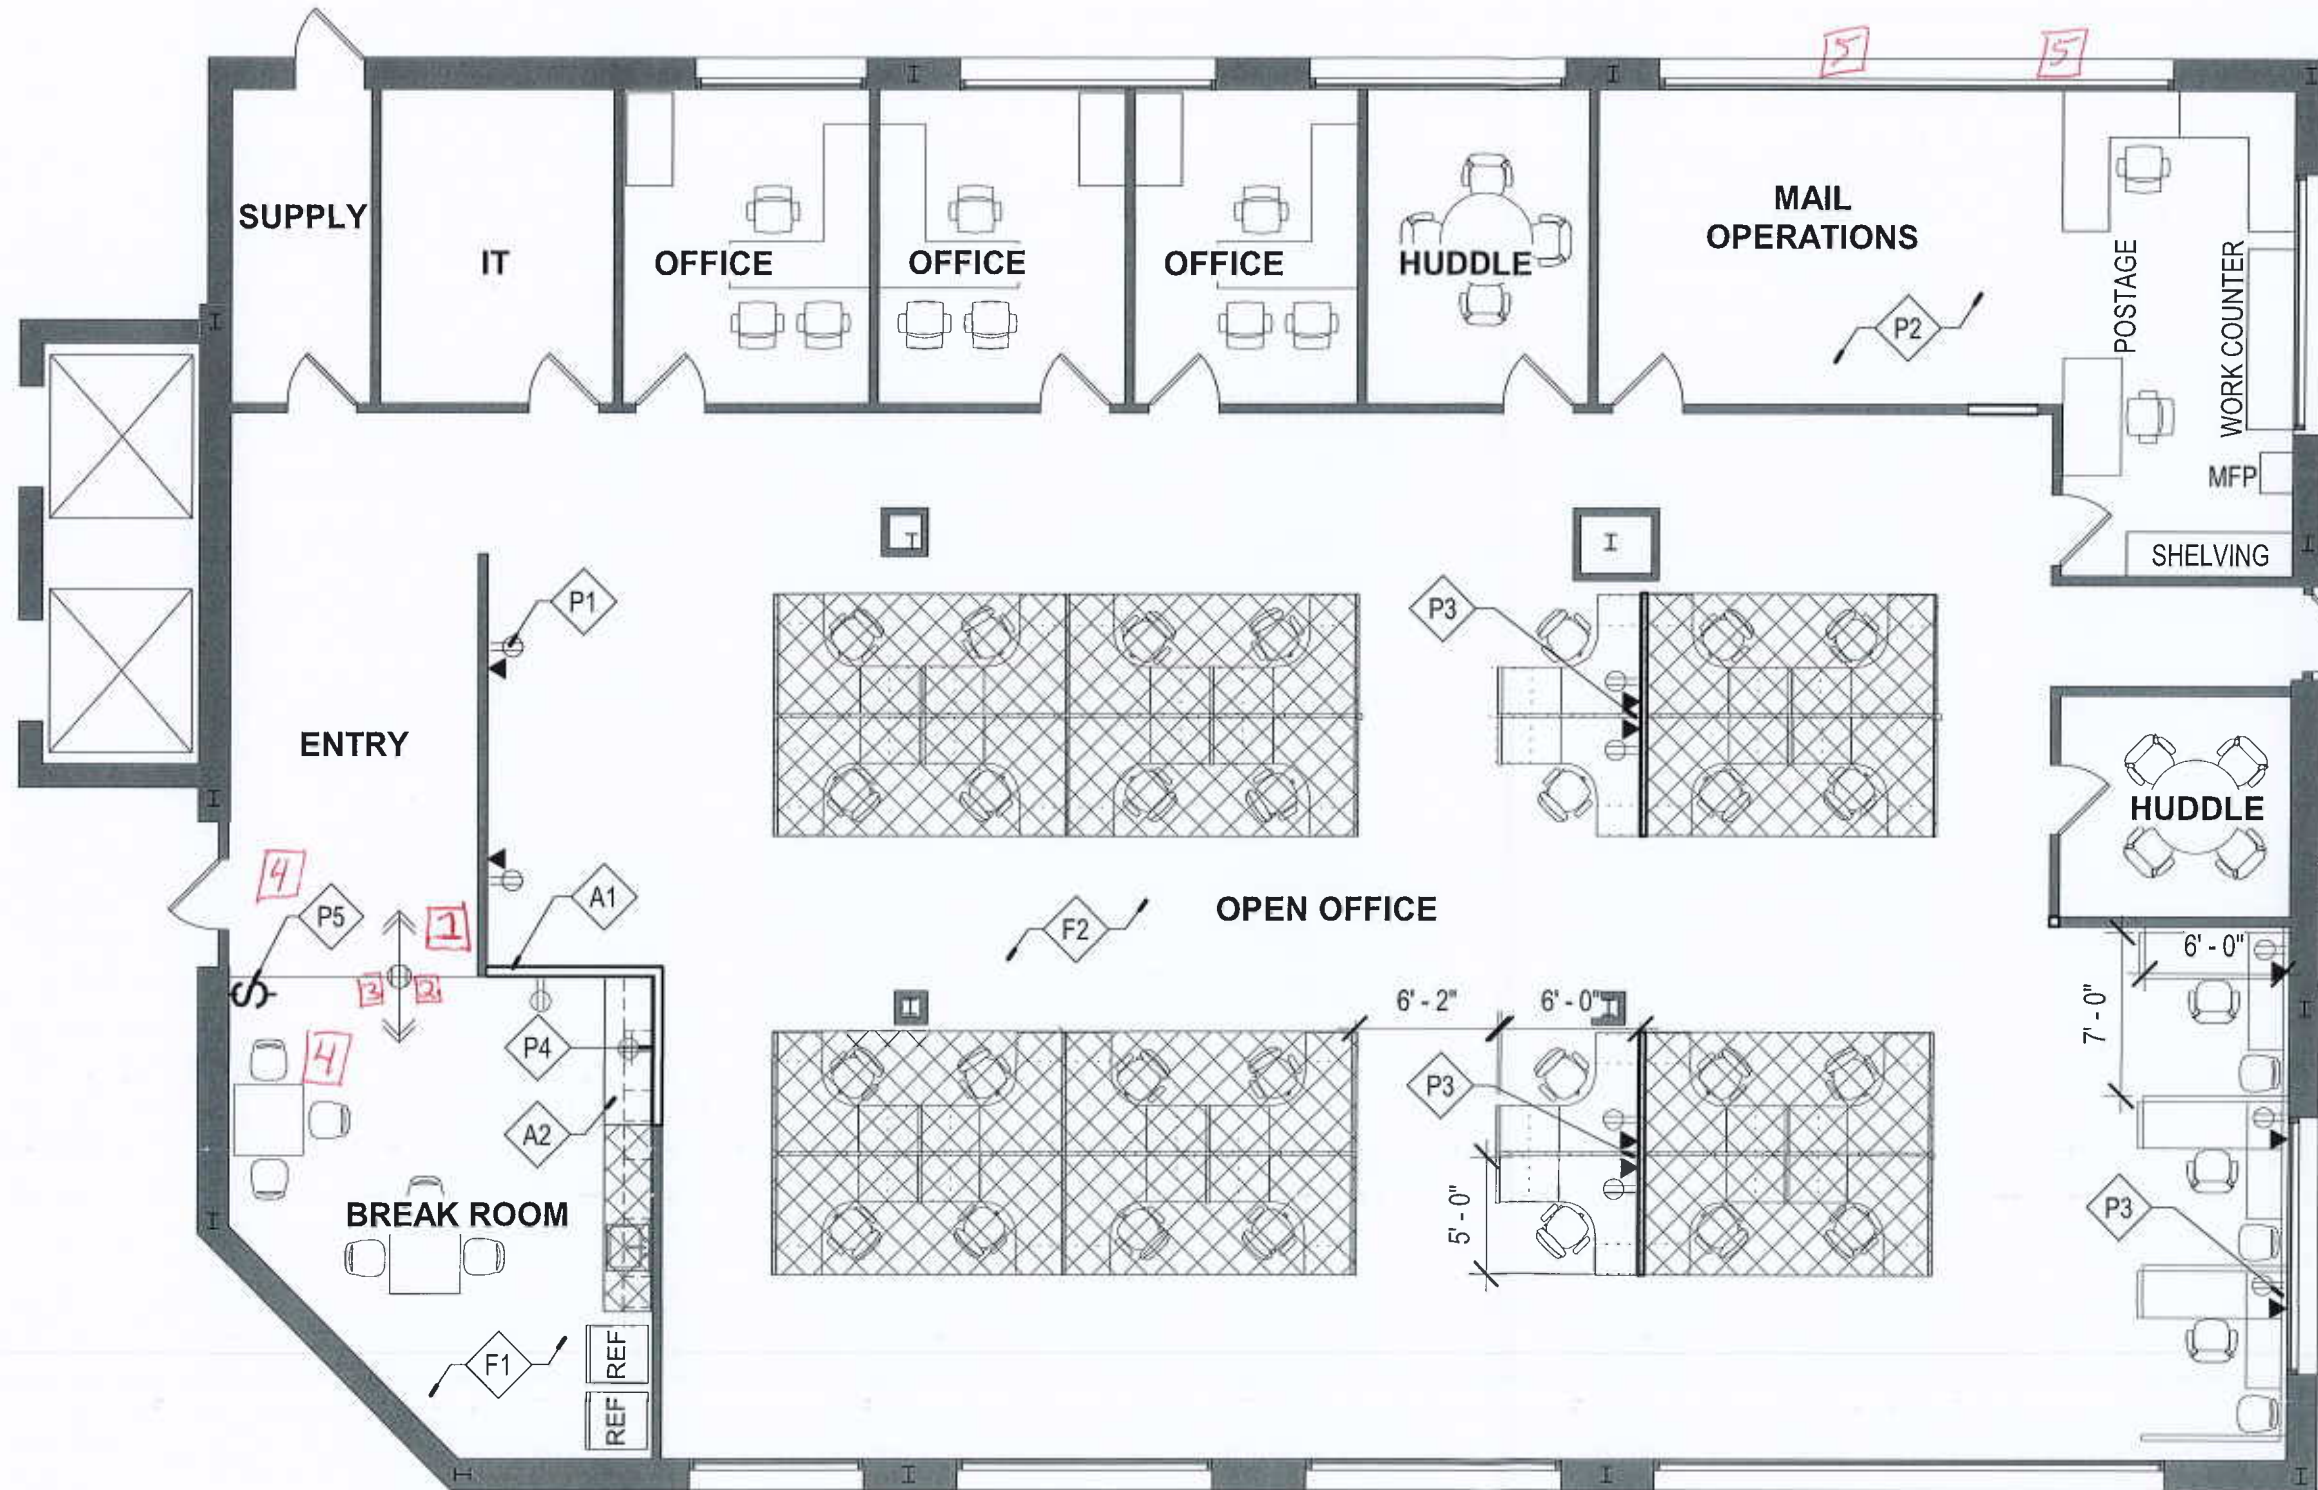

KEYED NOTES - ARCHITECTURAL

- A1 NEW PARTITIONS TO MATCH EXISTING SPACE PARTITIONS
- A2 NEW BREAK ROOM MILLWORK LOWER AND UPPER CABINETS AND COUNTERTOP TO MATCH EXISTING BREAK ROOM MILLWORK
- 1 = Remove/Relocate exit sign
- 2 = Relocate Fire Alarm device
- 3 = Relocate HVAC sensor
- 4 = ceiling heights different, create soffits
- 5 = Replace Blinds Due to wall removal

KEYED NOTES - POWER / DATA

- P1 RELOCATE EXISTING POWER AND DATA TO ALIGN BEHIND THE NEW MONITOR. COORDINATE LOCATION AND MOUNTING HEIGHT WITH OWNER
- P2 RELOCATE EXISTING POWER AND DATA AT DEMOLISHED PARTITIONS TO ADJACENT PARTITIONS
- P3 PROVIDE POWER AND DATA AT NEW WORKSTATIONS, COORDINATE REQUIREMENTS WITH OWNER
- P4 PROVIDE NEW QUADRUPLUX POWER OUTLET AT 42" HIGH, ABOVE NEW COUNTER
- P5 RELOCATE EXISTING BREAK ROOM LIGHT SWITCH TO THIS LOCATION

KEYED NOTES - FINISH

- F1 PROVIDE AND INSTALL NEW FLOORING AT BREAK ROOM. PRODUCT SPECIFICATION: XXX
- F2 PATCH AND REPAIR ALL OTHER FINISHES AS REQUIRED TO MATCH EXISTING

1 FURNITURE PLAN - THIRD FLOOR
A-301 1/8" = 1'-0"