

SEAL & SIGNATURE



CONSULTANTS

AGENCY APPROVAL

09/07/2021

1010 CALCOT PLACE

Oakland, CA 94606

REVISIONS

PERMIT SUBMITTAL 02/21/2020

KEY PLAN

DRAWING TITLE

FIRST FLOOR - BOMA
 DIAGRAM

PROJECT NUMBER 1833

DATE 02/21/2020

DRAWN BY JPR

CHECKED BY

SCALE 1/8" = 1'-0"


SHEET

suot

B1

AREA LEGEND FIRST FLOOR

| | |
|----------------|----------|
| CIRCULATION | 841 SF |
| RECO WAREHOUSE | 4,478 SF |
| TENANT 1 | 5,382 SF |
| TENANT 2 | 830 SF |
| WA ROSE | 3,320 SF |

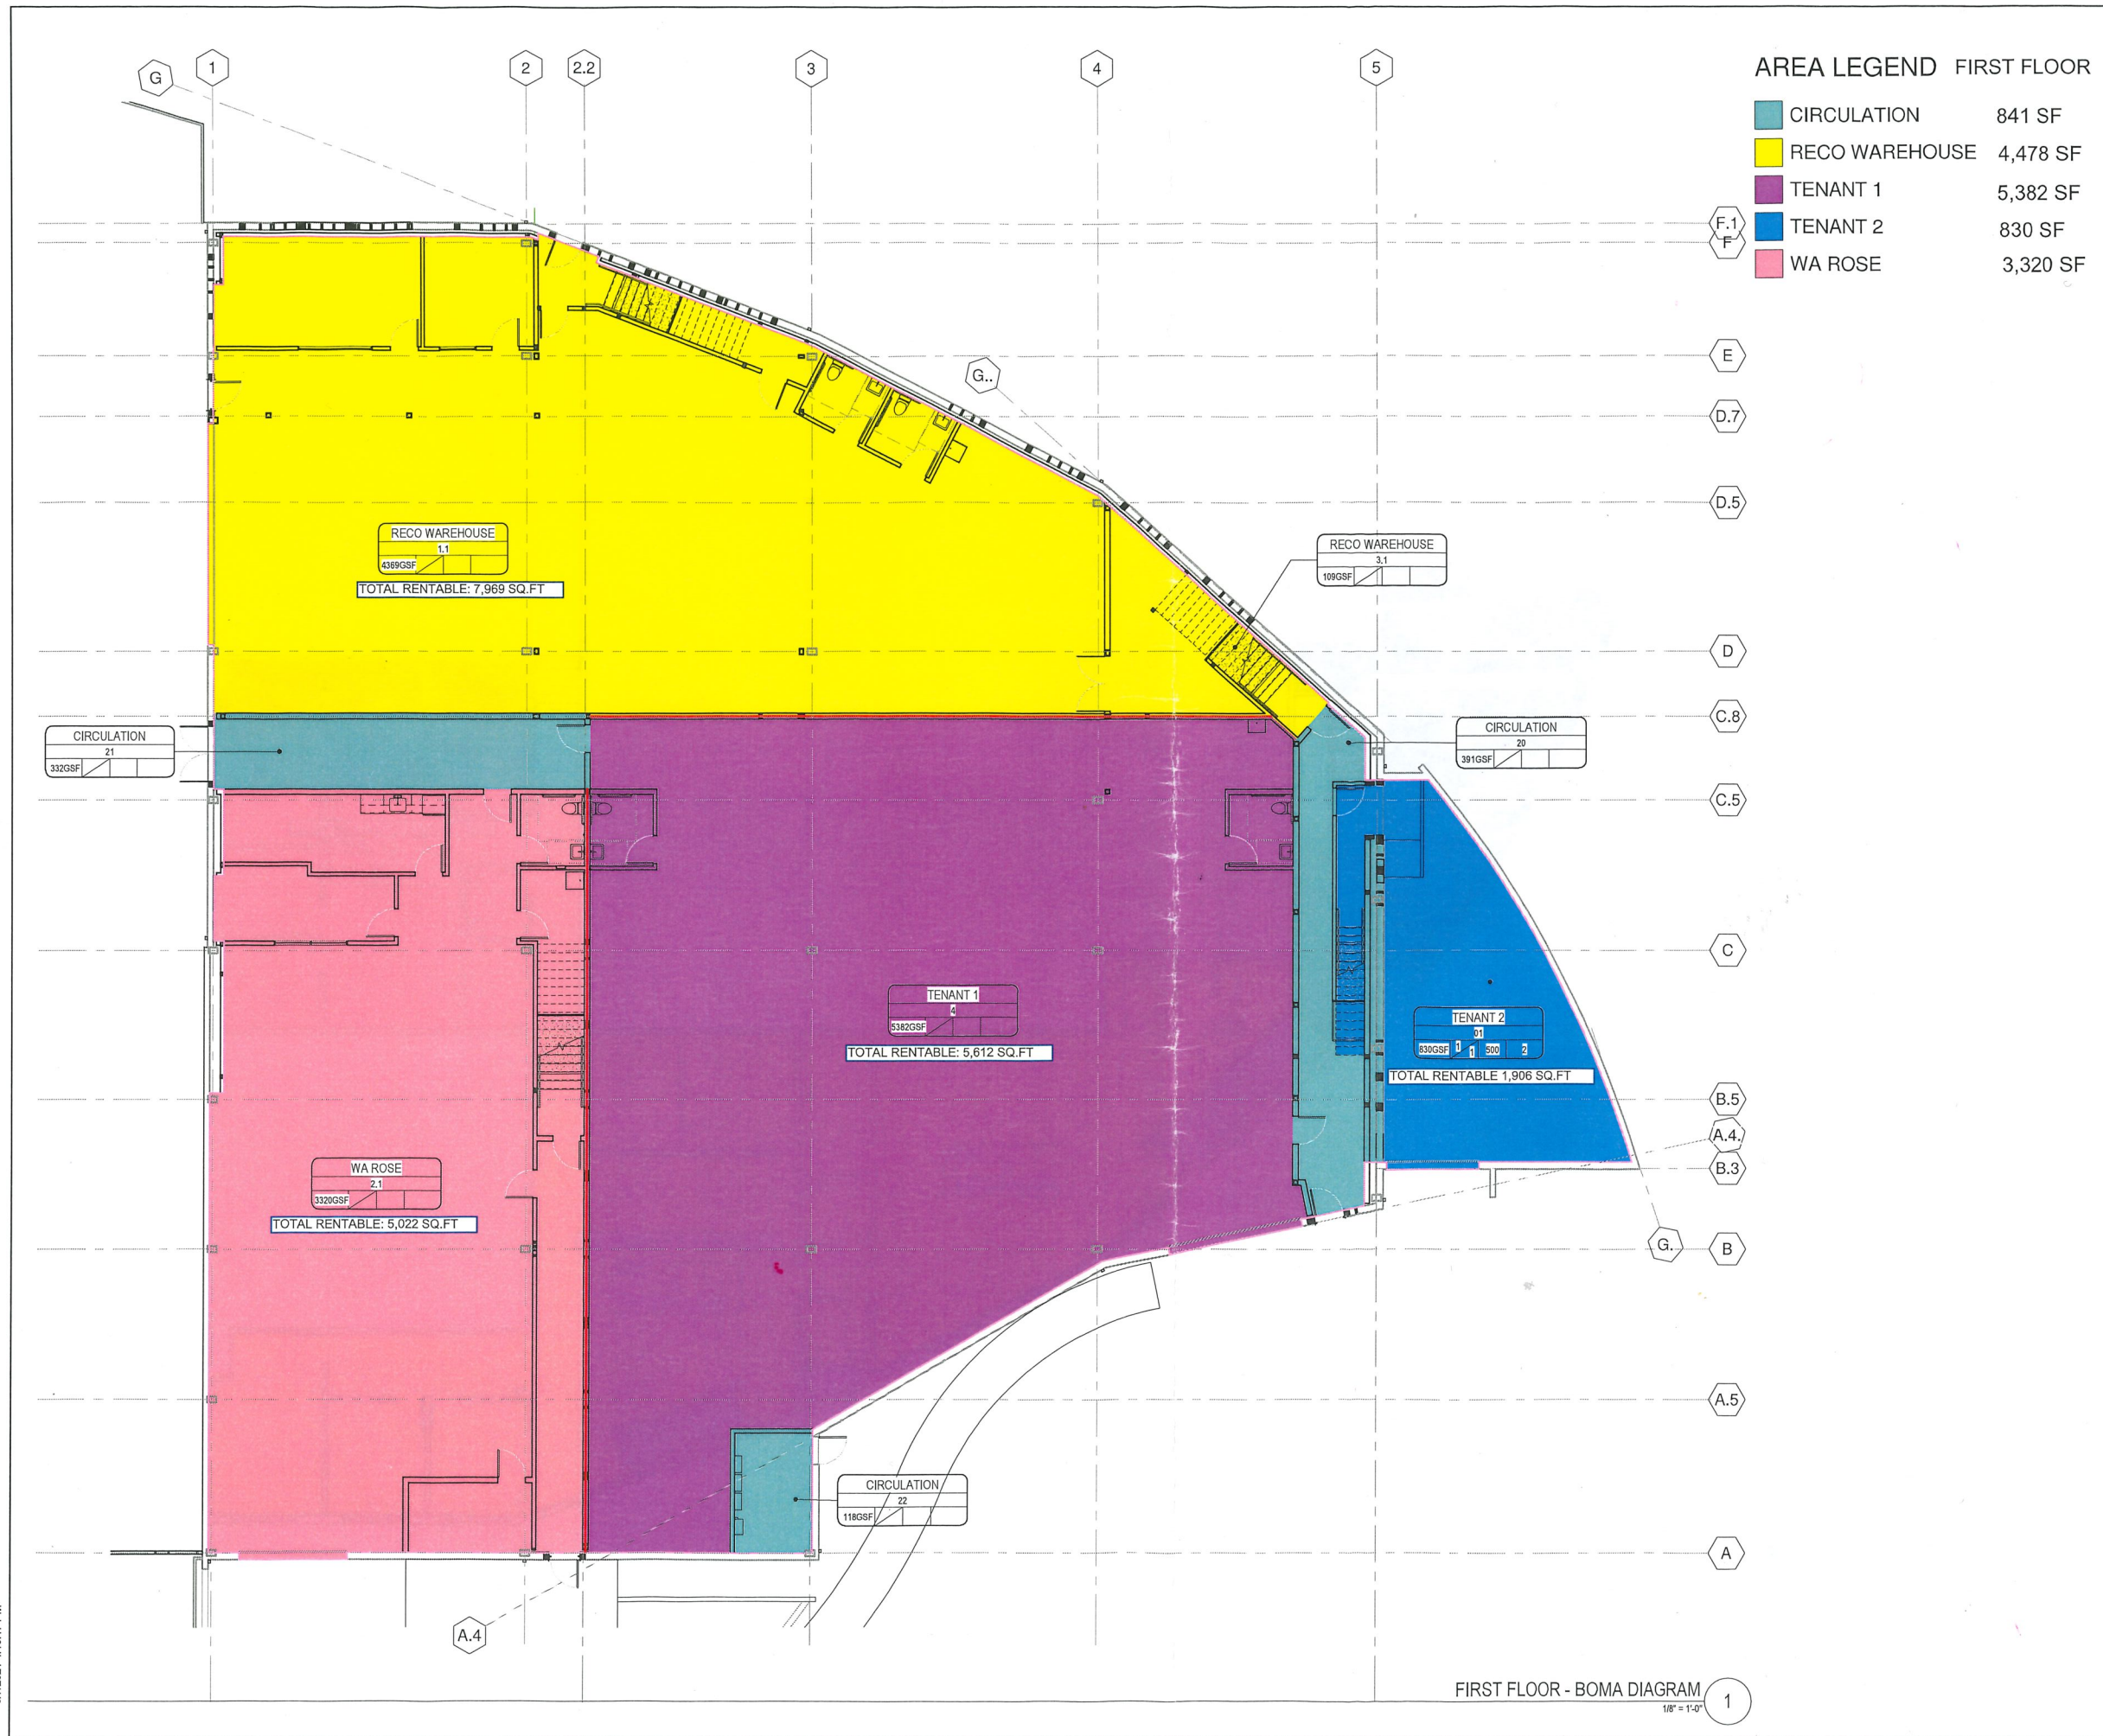

FIRST FLOOR - BOMA DIAGRAM
 1/8" = 1'-0" 1

9/7/2021 4:18:17 PM

SEAL & SIGNATURE



CONSULTANTS

AGENCY APPROVAL

09/07/2021

1010 CALCOT PLACE

Oakland, CA 94606

REVISIONS

PERMIT SUBMITTAL 02/21/2020

KEY PLAN

DRAWING TITLE

SECOND FLOOR - BOMA
 DIAGRAM

PROJECT NUMBER 1833
 DATE 02/21/2020
 DRAWN BY JPR
 CHECKED BY
 SCALE 1/8" = 1'-0"
 SHEET

B2

AREA LEGEND FIRST FLOOR

- RECO WAREHOUSE 3,273 SF
- RENTABLE EXCLUSIONS
- TENANT2 988SF
- WA ROSE 1,496 SF



SECOND FLOOR - BOMA DIAGRAM
 1/8" = 1'-0"

1

9/7/2021 4:16:16 PM