



FILE: H:\2021\101010\101010-COMMERCIAL CONCEPT 5-22-23.DWG  
DRAWN BY: J. GIBSON  
CHECKED BY: J. GIBSON  
DATE: 5/23/2023 7:42 AM  
SCALE: 1"=40'

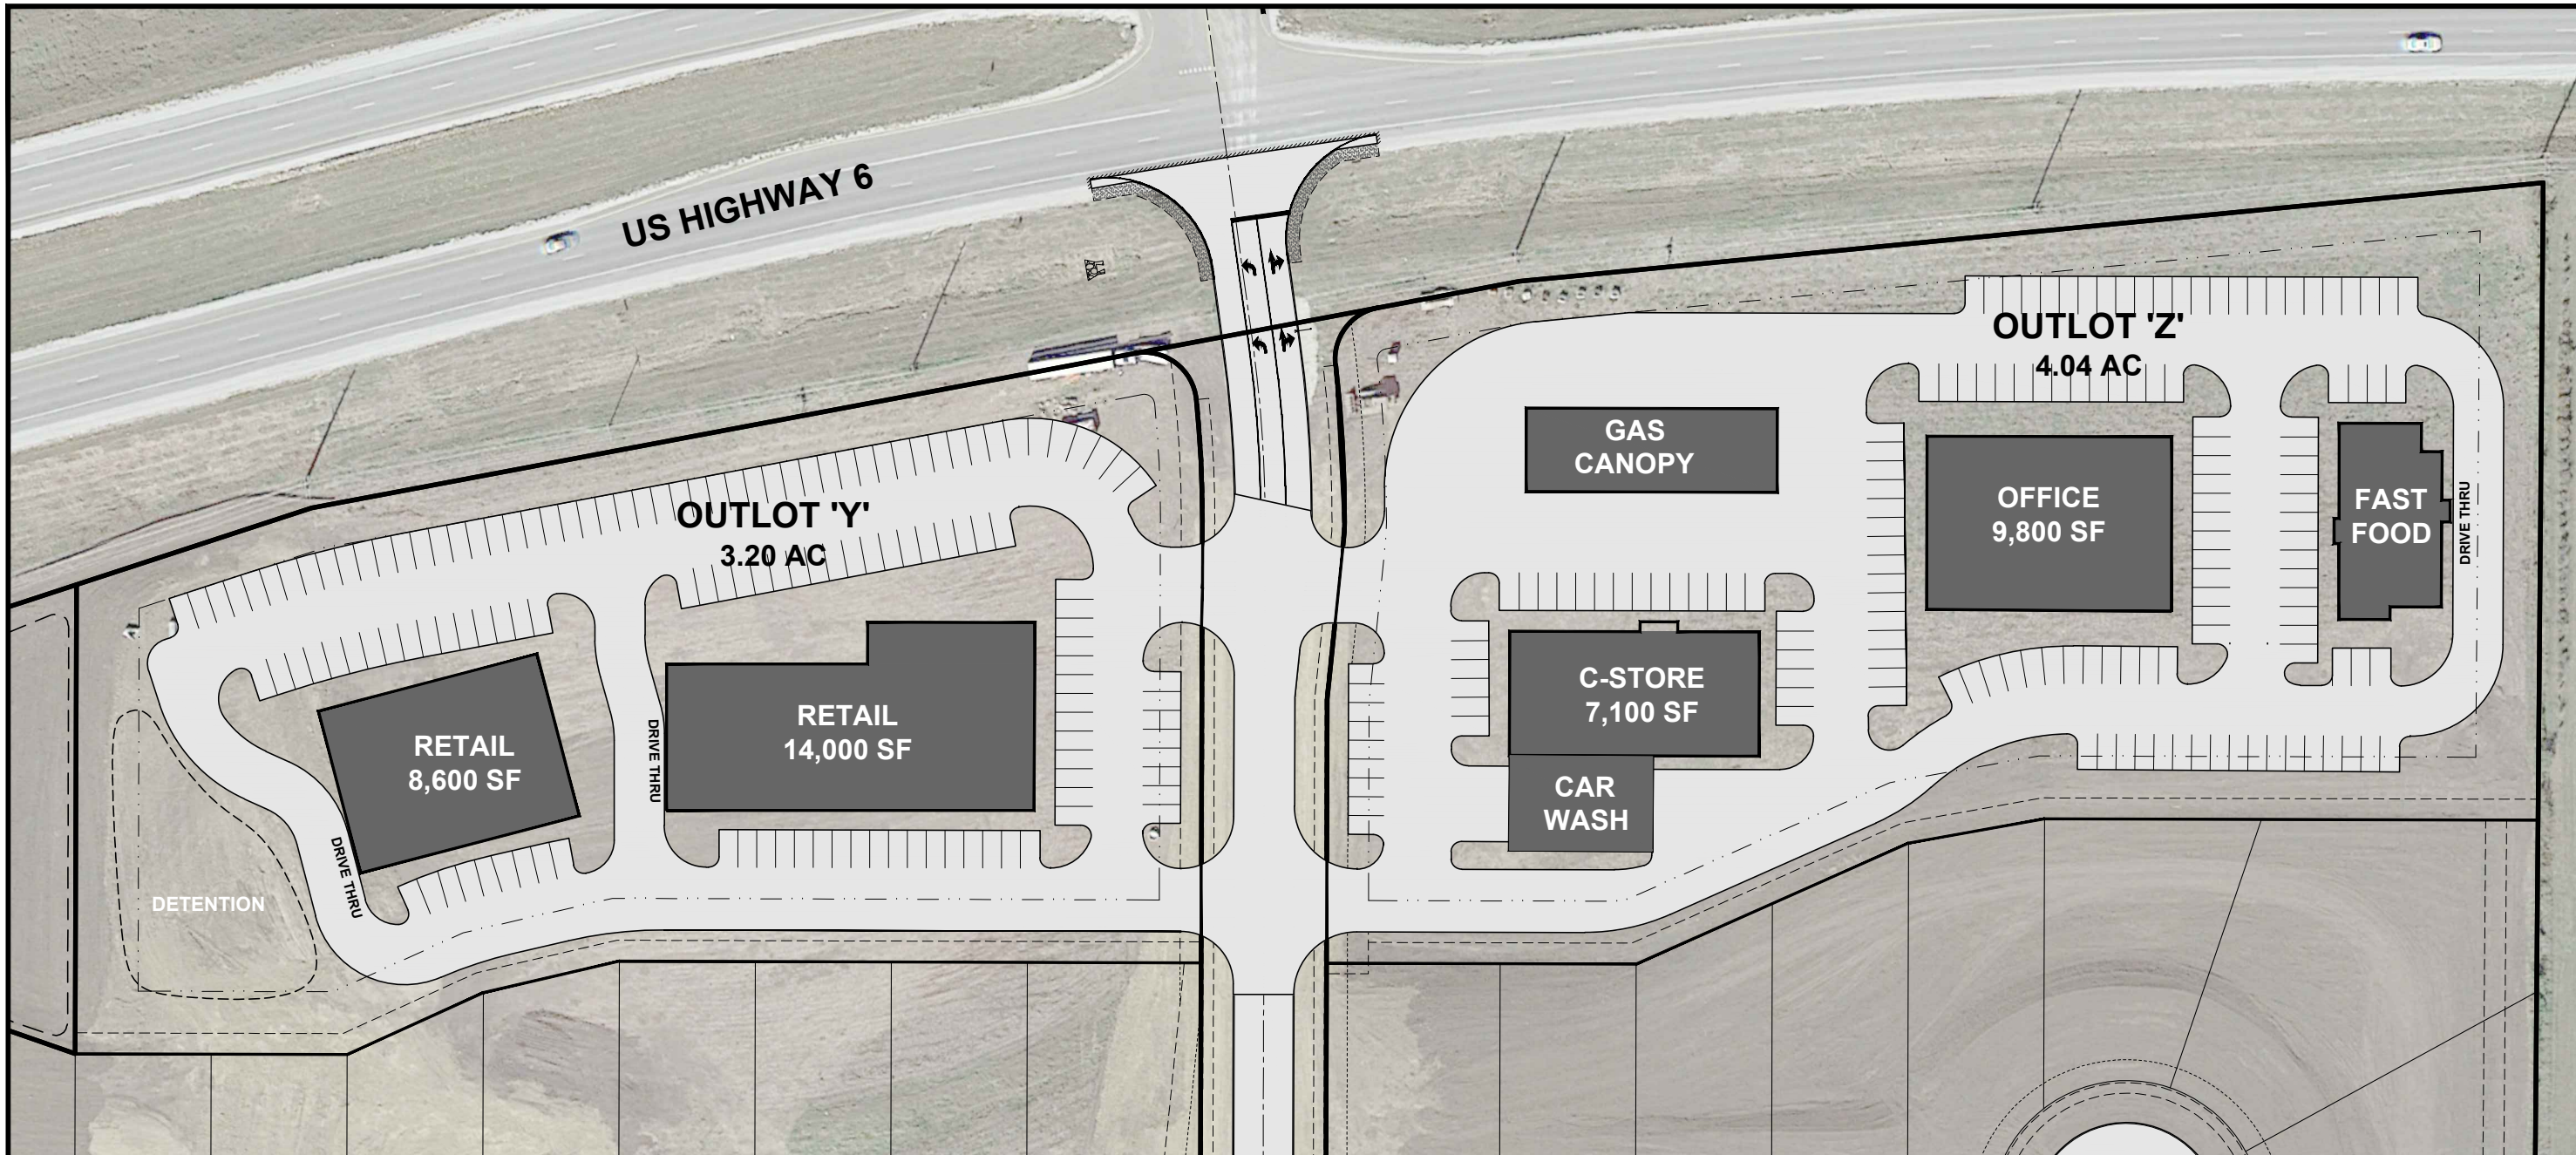

OWNER  
EAGLE VISTA, LLC  
9500 UNIVERSITY AVE, SUITE 2112  
WEST DES MOINES, IOWA 50266

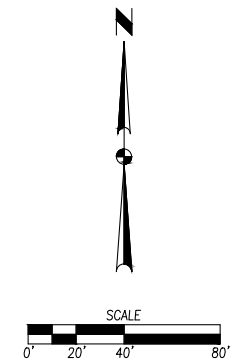

DATE	05/22/2023
REVISIONS	
PREPARED	
ENGINEER	
TECH	

4121 NW URBANDALE DRIVE  
URBANDALE, IA 50322  
PHONE: (515) 369-4400

**ESA**  
CIVIL DESIGN ADVANTAGE  
CITY, IOWA

**EAGLE VISTA COMMERCIAL**  
CONCEPT PLAN 5-22-23

1/1  
####.###