

#	DATE	CHANGE DESCRIPTION



BATON ROUGE OFFICE  
1628 Linkwood Court, Suite A  
Baton Rouge, LA 70810  
p +1 225.977.1095 f +1 404.305.8868  
w www.chasmarchitecture.com

This drawing is the property of CHASM ARCHITECTURE, LLC, and is not to be reproduced or copied in whole or in part. It is only to be used for the project and site specifically identified herein. Scales as stated herein are valid on the original drawing only. These plans were prepared in this office under our personal supervision, and to the best of our knowledge comply with state and local codes. We will generally administer construction.

PROGRESS DRAWING NOT FOR CONSTRUCTION


LOUISIANA BLUE

**REFRESH PROJECTS**  
5525 Reitz Ave, Baton Rouge, LA 70809  
for **Louisiana BLUE**

Dwg. Coord.: gg    Tech. Coord.: Checker    29-24001

**LEVEL 1 - EXISTING PLAN**    **AE101**  
Conceptual Design    10/2/2024

**1 LEVEL 1 - BCBSLA CUSTOMER CENTER**  
SCALE: 3/32" = 1'-0"

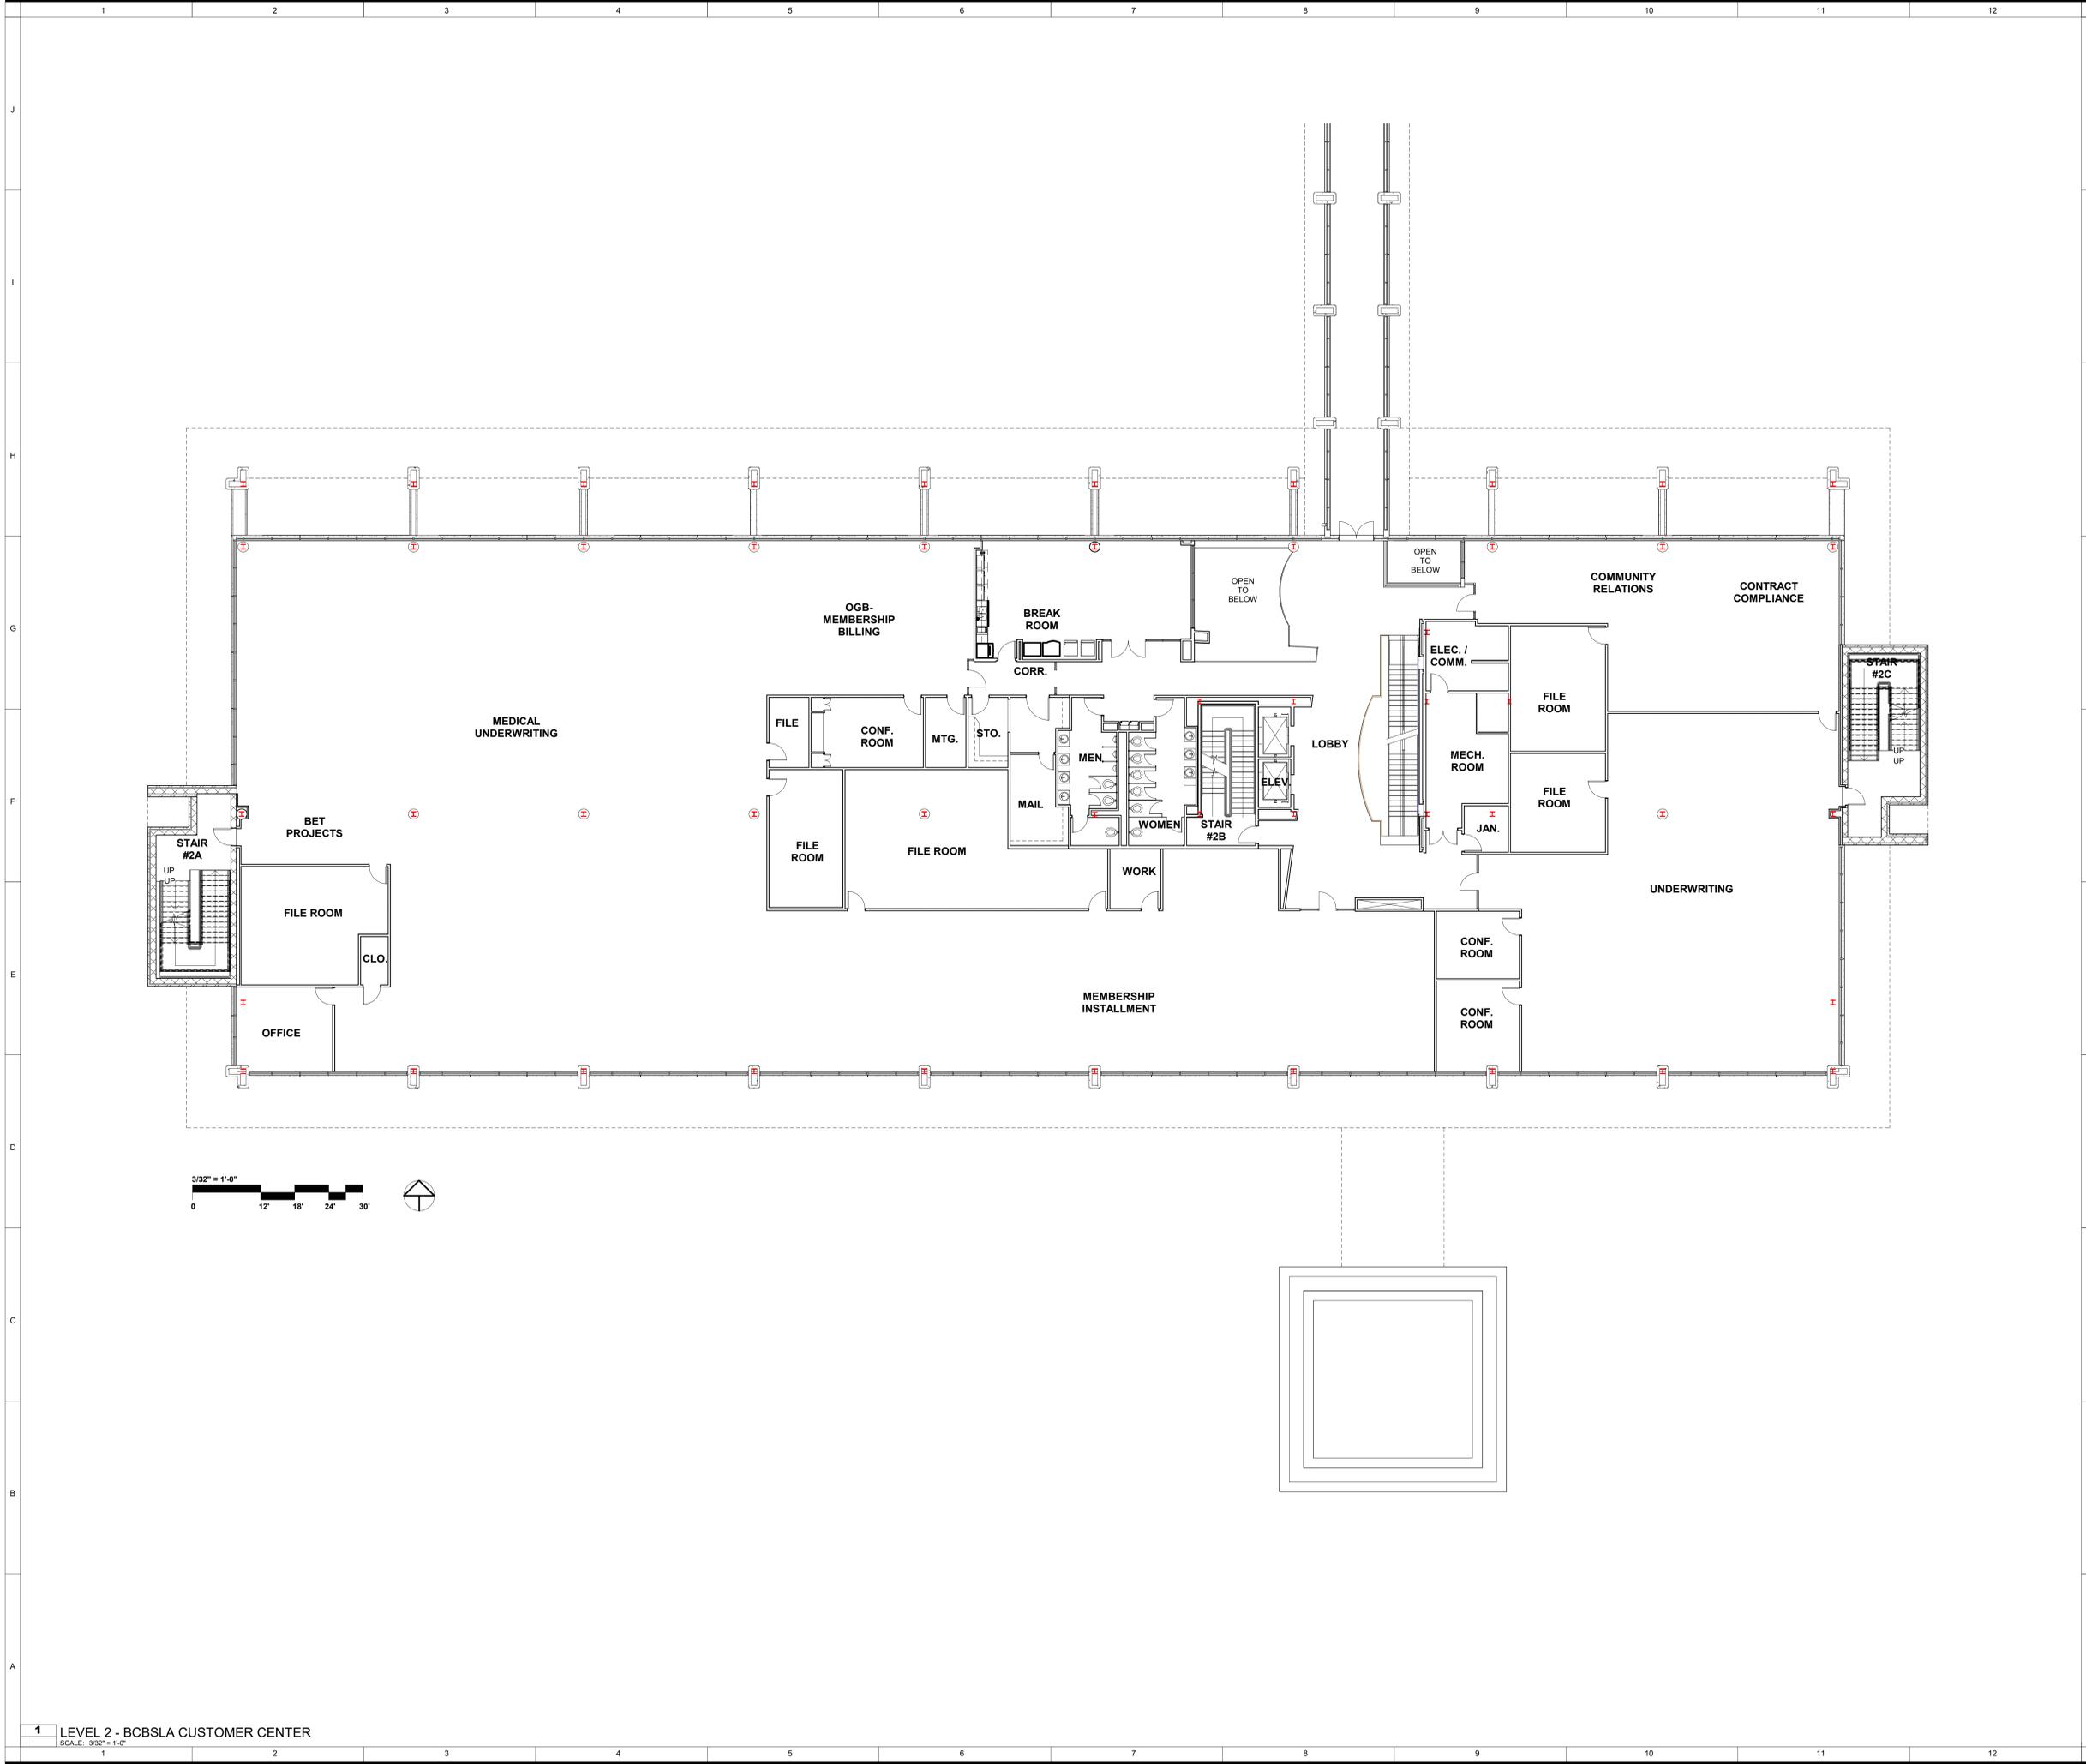

#	DATE	CHANGE DESCRIPTION



BATON ROUGE OFFICE  
1628 Linkwood Court, Suite A  
Baton Rouge, LA 70810  
p +1 225.971.1093 f +1 404.305.8868  
w www.chasmarchitecture.com

This drawing is the property of CHASM ARCHITECTURE, LLC, and is not to be reproduced or copied in whole or in part. It is only to be used for the project and site specifically identified herein. Scales as stated herein are valid on the original drawing only. These plans were prepared in this office under our personal supervision, and to the best of our knowledge comply with state and local codes. We will generally administer construction.

PROGRESS  
DRAWING  
NOT FOR  
CONSTRUCTION




**REFRESH PROJECTS**  
5525 Reitz Ave, Baton Rouge, LA 70809  
for  
**Louisiana BLUE**

Dwg. Coord.: gg    Tech. Coord.: Checker    29-24001

**LEVEL 2 - EXISTING PLAN**    **AE102**  
Conceptual Design    10/2/2024

**1** LEVEL 2 - BCBSLA CUSTOMER CENTER  
SCALE: 3/32" = 1'-0"

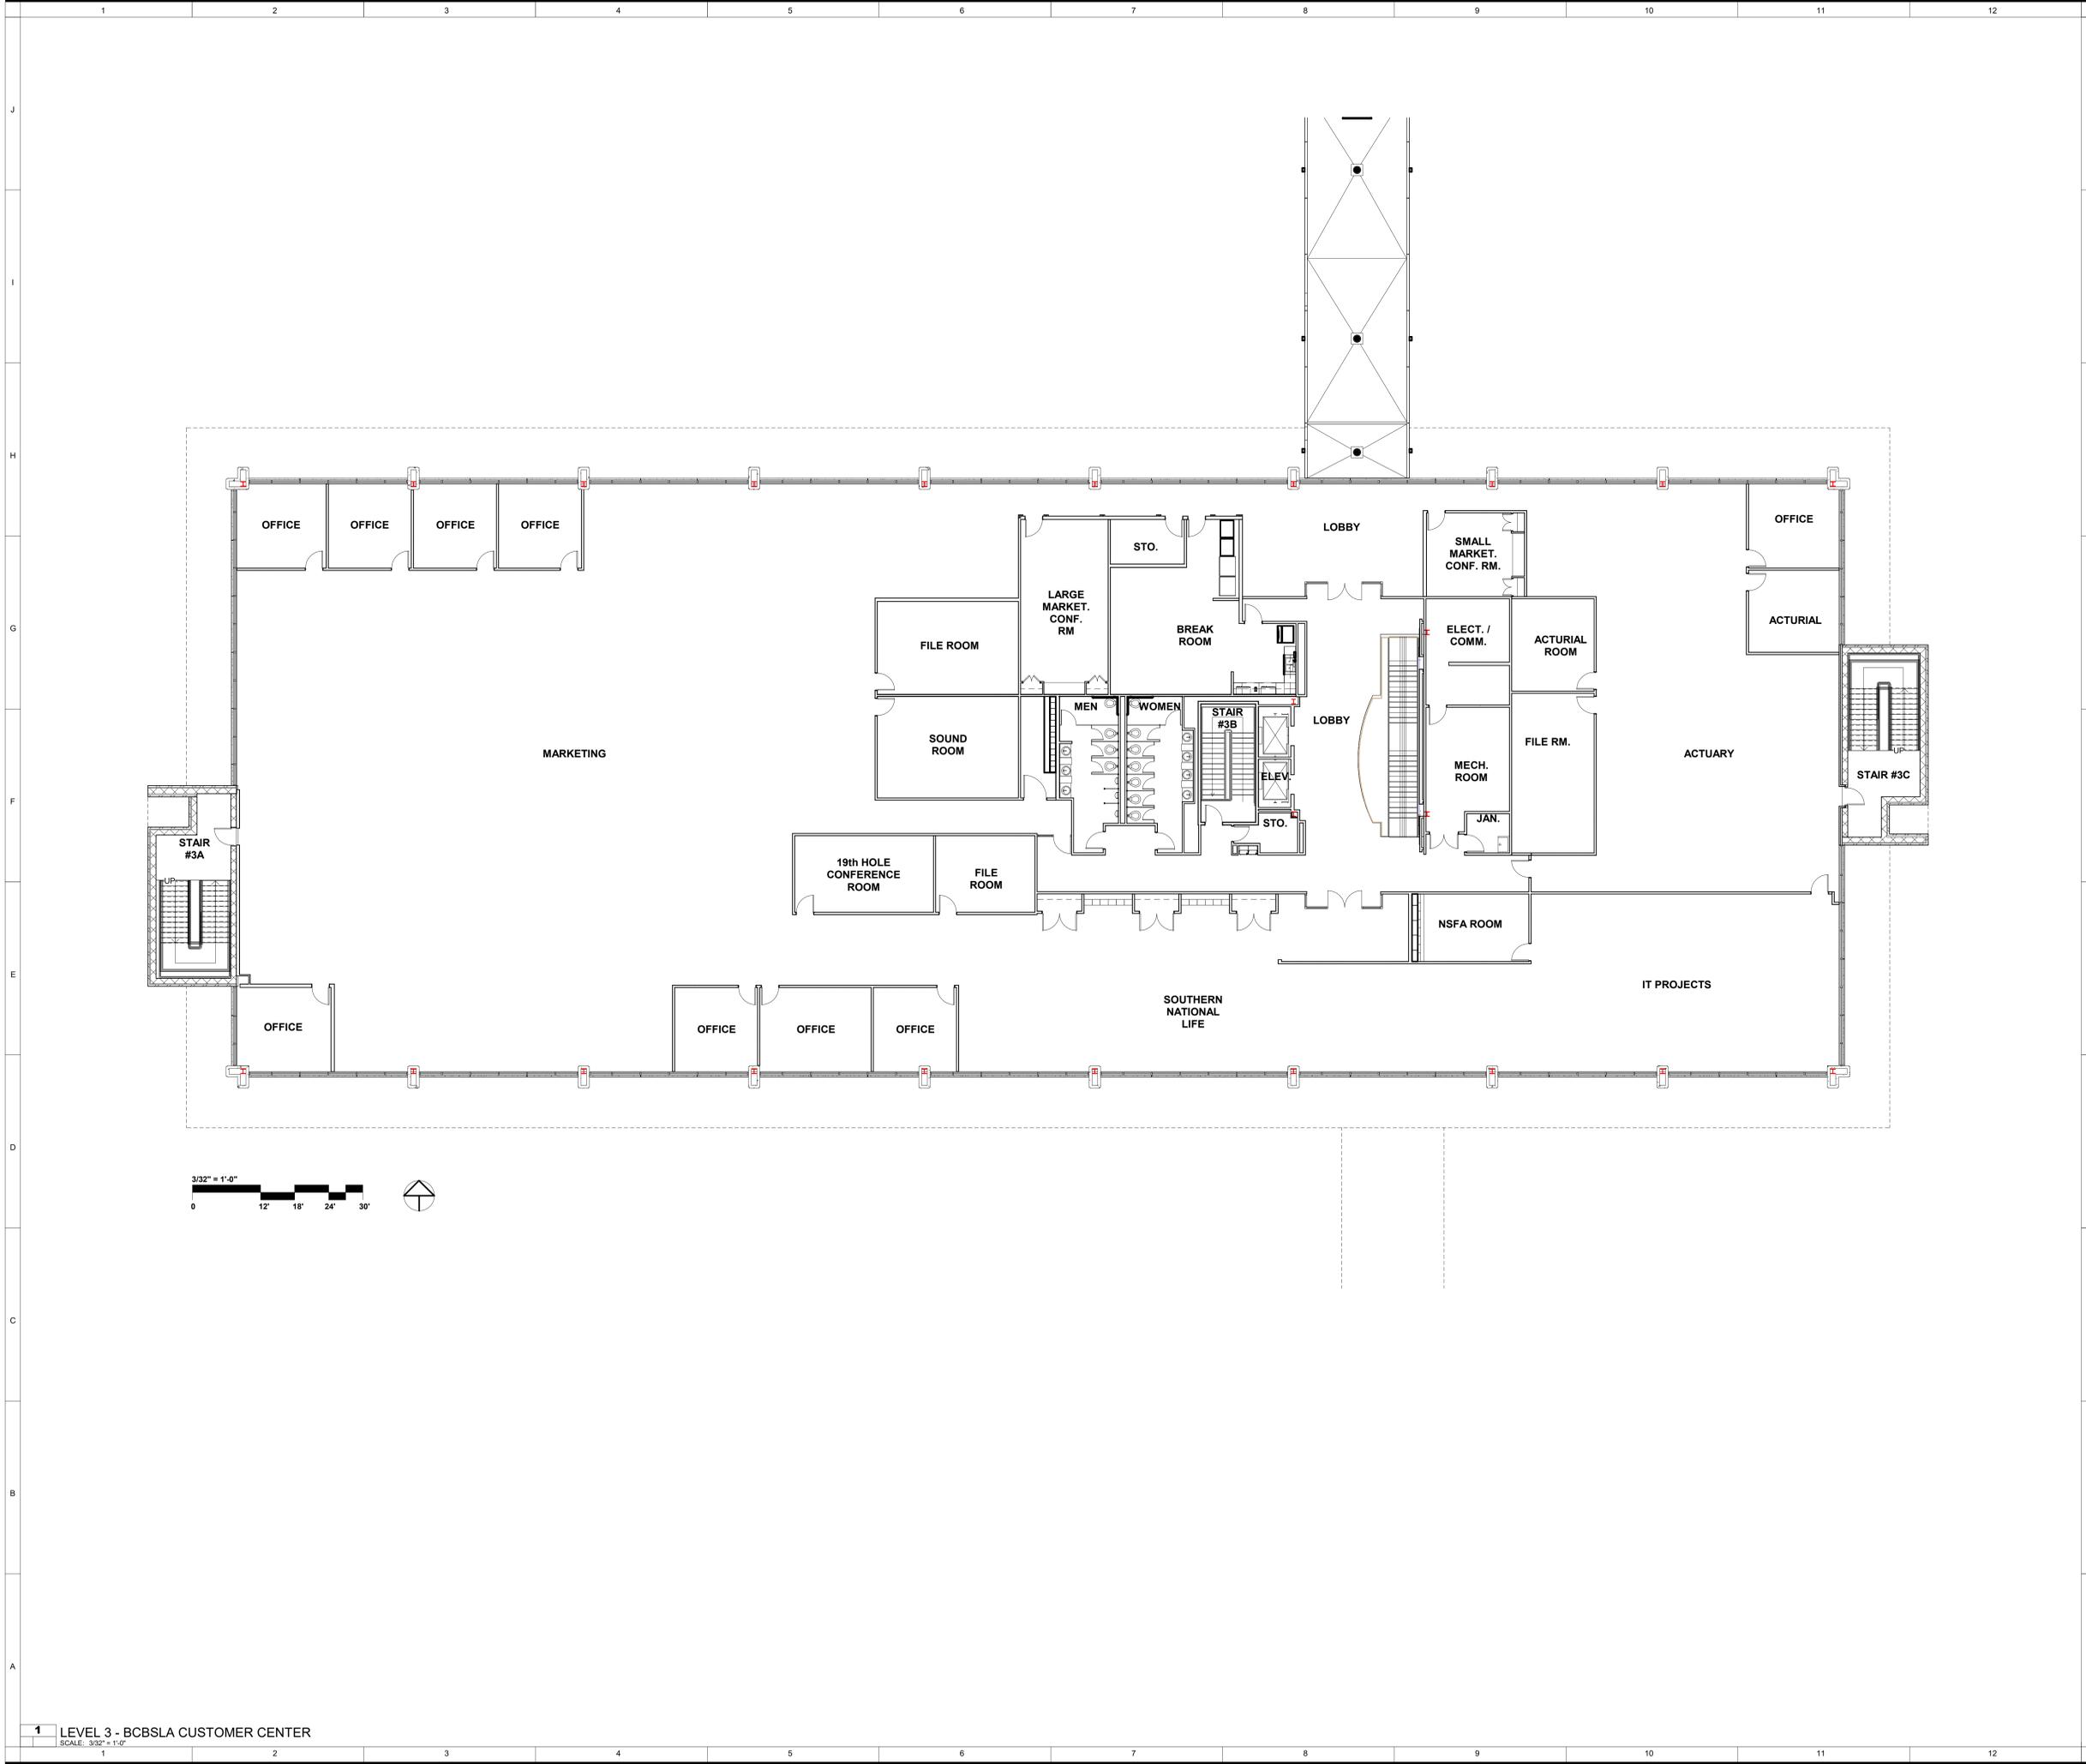

#	DATE	CHANGE DESCRIPTION



BATON ROUGE OFFICE  
1628 Linkwood Court, Suite A  
Baton Rouge, LA 70810  
p +1 225.977.1005 f +1 404.305.8868  
w www.chasmarchitecture.com

This drawing is the property of CHASM ARCHITECTURE, LLC, and is not to be reproduced or copied in whole or in part. It is only to be used for the project and site specifically identified herein. Scales as stated herein are valid on the original drawing only. These plans were prepared in this office under our personal supervision, and to the best of our knowledge comply with state and local codes. We will generally administer construction.

PROGRESS  
DRAWING  
NOT FOR  
CONSTRUCTION



**REFRESH PROJECTS**  
5525 Reitz Ave, Baton Rouge, LA 70809  
for  
**Louisiana BLUE**

Dwg. Coord.: gg    Tech. Coord.: Checker    29-24001

**LEVEL 3 - EXISTING PLAN**    **AE103**  
Conceptual Design    10/2/2024