


Str. No. 202 26+66.7 Rt. "PR-S-141st-E" Catch Basin Type B-15 & 5' Of 12" Pipe Type 2 Req'd.	Str. No. 206 28+61.0 Rt. "PR-S-141st-E" Catch Basin Type B-15 & 6' Of 12" Pipe Type 2 Req'd.	Str. No. 210 29+72.5 Lt. "PR-S-141st-E" Catch Basin Type B-15 & 9' Of 12" Pipe Type 2 Req'd.	Str. No. 214 29+90.0 Lt. "PR-S-141st-E" Catch Basin Type C-15 & 9' Of 12" Pipe Type 2 Req'd.	Str. No. 217 30+00.0, 34.6 Rt. "PR-S-141st-E" Manhole Type C-4 & 58' Of 12" Pipe Type 2 Req'd.	Str. No. 223 701+17.2 Lt. "E" Manhole Type C-4 & 110' Of 18" Pipe Type 2 Req'd.	Str. No. 258 31+84.8 Rt. "PR-S-141st-E" Mod. Manhole Type J-15 & 105' Of 18" Pipe Type 2 Req'd.
Str. No. 203 26+66.7, 34.1 Rt. "PR-S-141st-E" Manhole Type C-4 & 195' Of 12" Pipe Type 2 Req'd.	Str. No. 207 28+60.8, 34.9 Rt. "PR-S-141st-E" Manhole Type C-4 & 114' Of 12" Pipe Type 2 Req'd.	Str. No. 211 29+72.7, 27.8 Lt. "PR-S-141st-E" Manhole Type C-4 & 17' Of 12" Pipe Type 2 Req'd.	Str. No. 214A 30+30.2 Lt. "PR-S-141st-E" Inlet Type R-13 & 40' Of 12" Pipe Type 2 Req'd.	Str. No. 218 30+67.1 Lt. "PR-S-141st-E" Inlet Type B-15 & 51' Of 12" Pipe Type 2 Req'd.	Str. No. 224 31+10.6, 32.7 Lt. "PR-S-141st-E" Mod. Manhole Type J-15 & 15' Of 12" Pipe Type 2 Req'd.	Str. No. 260B 308+20.0, 24.0 Rt. "141 NWR" Manhole Type C-4 & 57' Of 18" Pipe Type 2 Req'd.
Str. No. 204 26+66.6 Lt. "PR-S-141st-E" Catch Basin Type B-15 & 5' Of 12" Pipe Type 2 Req'd.	Str. No. 208 28+55.0 Lt. "PR-S-141st-E" Catch Basin Type B-15 & 813' Of 12" Pipe Type 2 Req'd.	Str. No. 212 29+72.7 Rt. "PR-S-141st-E" Catch Basin Type B-15 & 6' Of 12" Pipe Type 2 Req'd.	Str. No. 215 29+90.0, 27.4 Lt. "PR-S-141st-E" Manhole Type C-4 & 68' Of 12" Pipe Type 2 Req'd.	Str. No. 219 30+59.1, 25.3 Lt. "PR-S-141st-E" Manhole Type C-4 & 56' Of 18" Pipe Type 2 Req'd.	Str. No. 244 308+\$0.0, 17.3 Rt. "141 NWR" Inlet Type B-15 & 89' Of 12" Pipe Type 2 Req'd.	
Str. No. 205 26+66.6, 28.3 Lt. "PR-S-141st-E" Manhole Type C-4 & 188' Of 12" Pipe Type 2 Req'd.	Str. No. 209 28+55.1, 28.8 Lt. "PR-S-141st-E" Manhole Type C-4 & 116' Of 12" Pipe Type 2 Req'd.	Str. No. 213 29+72.7, 34.6 Rt. "PR-S-141st-E" Manhole Type C-4 & 28' Of 12" Pipe Type 2 Req'd.	Str. No. 216 30+00.0 Rt. "PR-S-141st-E" Catch Basin Type B-15 & 6' Of 12" Pipe Type 2 Req'd.	Str. No. 220 30+56.9 Rt. "PR-S-141st-E" Mod. Manhole Type J-15 & 132' Of 18" Pipe Type 2 Req'd.		

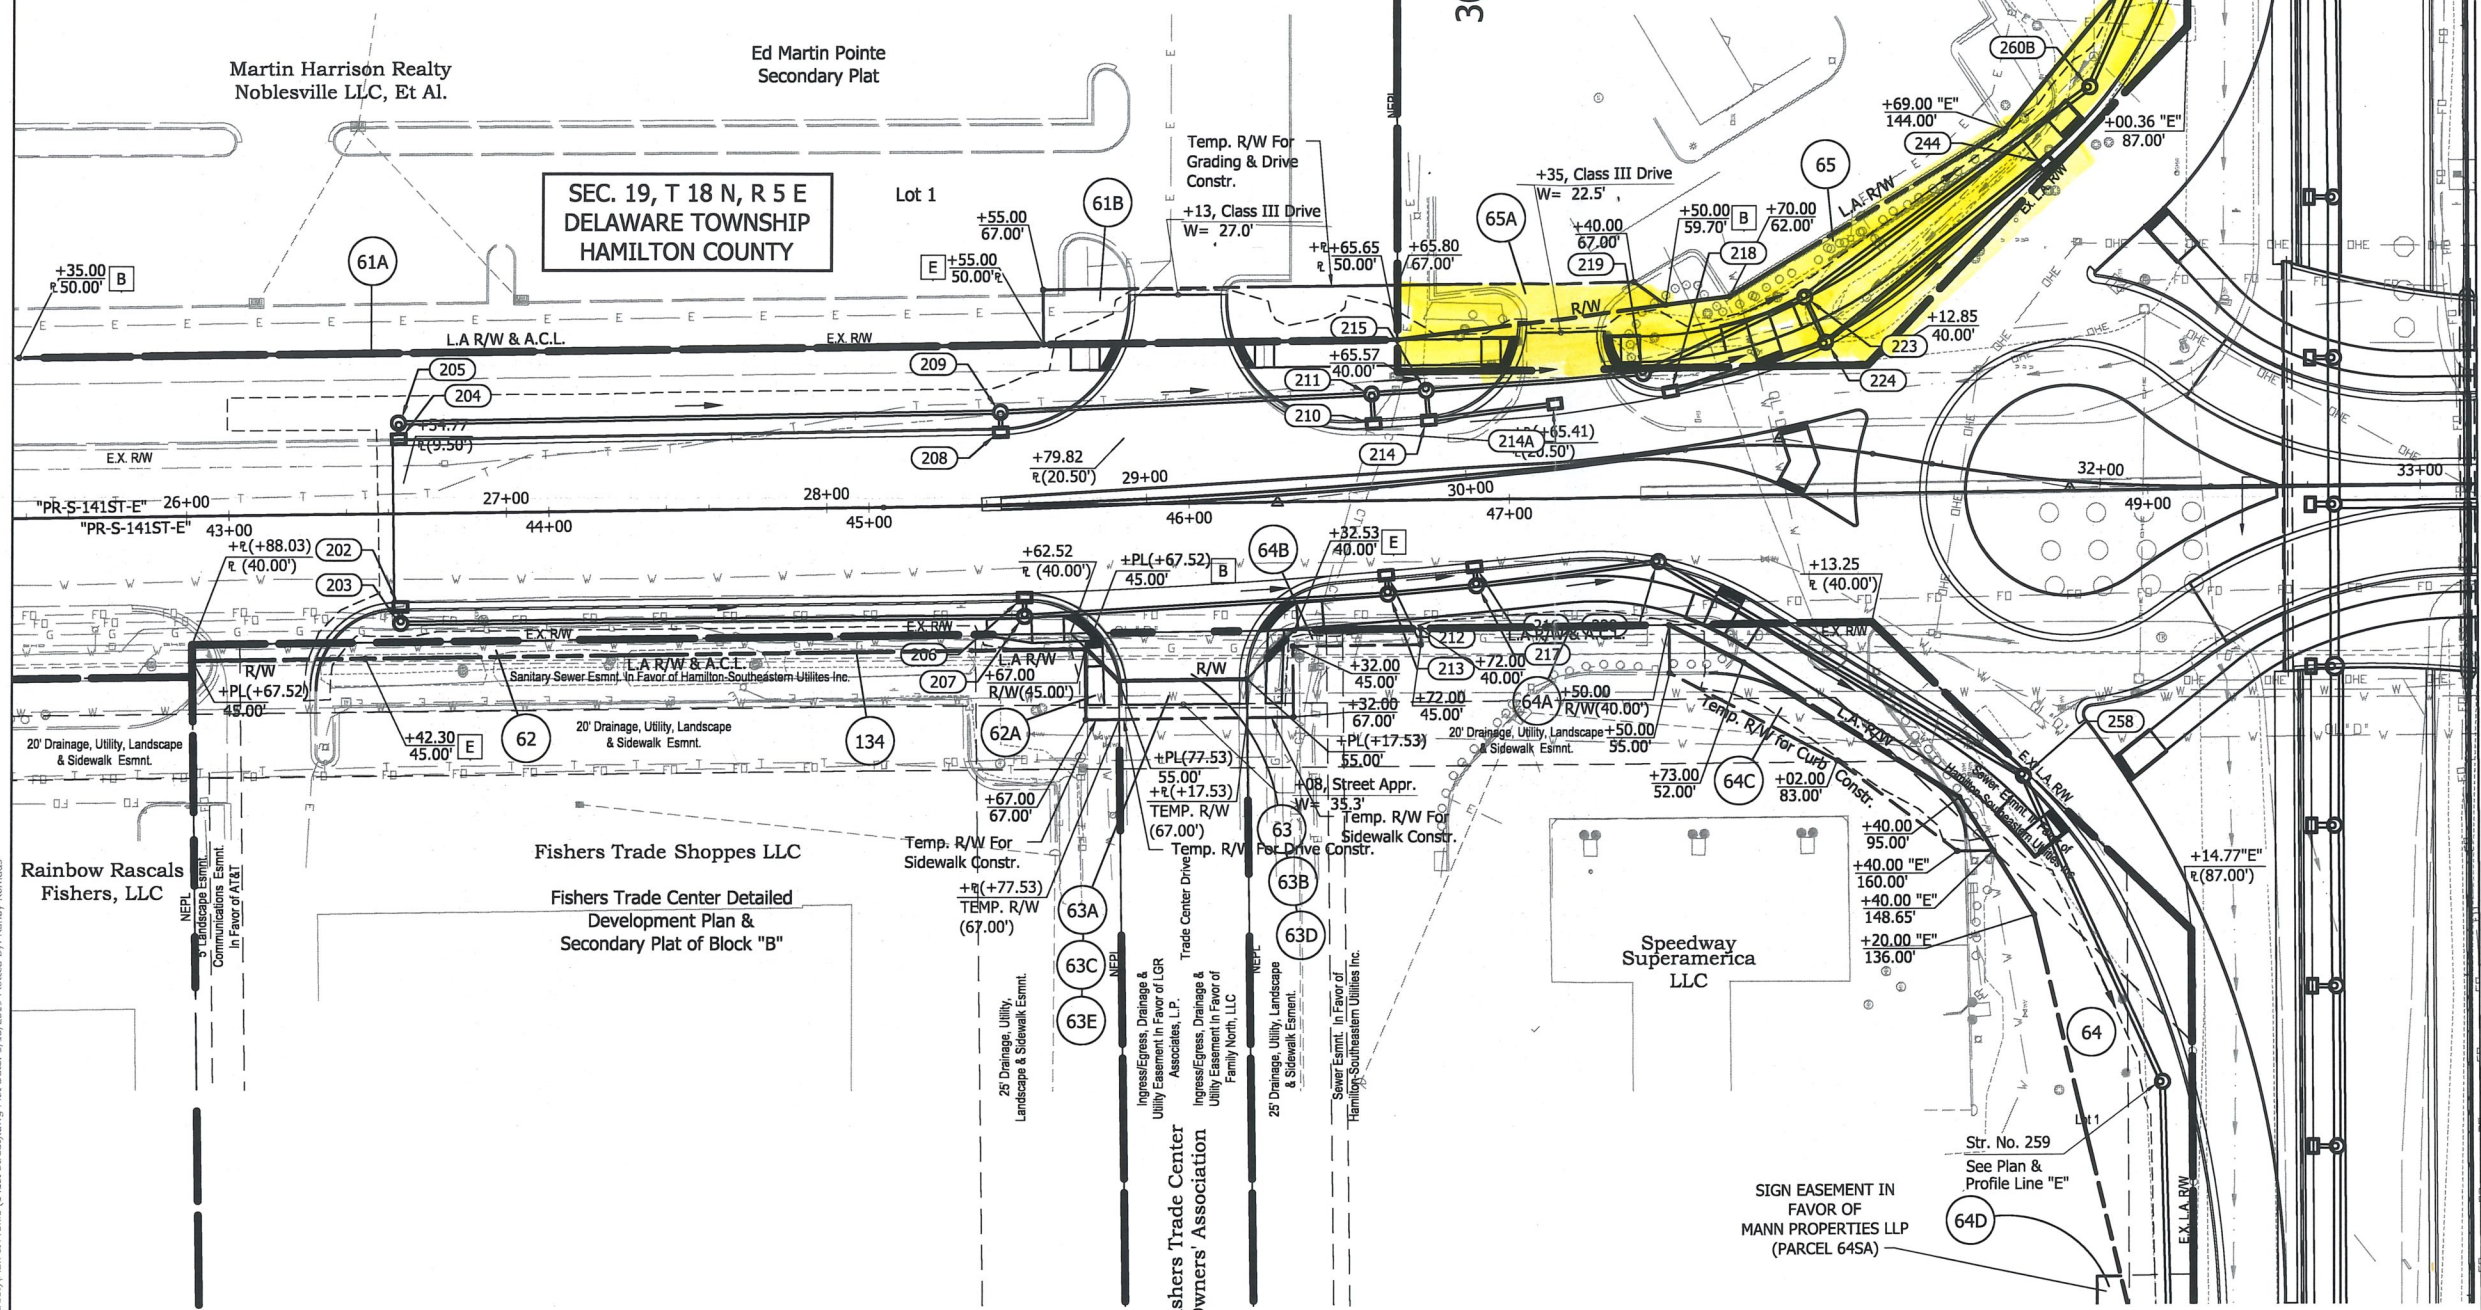

- ### LEGEND
- (A) Full Depth PCCP Pavement
  - (A1) Truck Apron (See Typical Sections)
  - (C) PCCP for Approaches, 6" on Subgrade Treatment, Type II
  - (C1) PCCP for Approaches, 9" on Subgrade Treatment, Type II
  - (F) Sidewalk, Concrete, 4"
  - (F1) HMA For Sidewalk (See Typical Sections)
  - (G) Guardrail, MGS, W-Beam, 6.25' Spacing
  - (G1) Guardrail, MGS, W-Beam, Double Faced, 6.25' Spacing
  - (J) Full Depth HMA Shoulder - SR 37 (See Typical Sections)
  - (K) Full Depth HMA - SR 37 (See Typical Sections)
  - (K1) Full Depth HMA - 141st Street (See Typical Sections)
  - (M) Moment Slab
  - (O) Compacted Aggregate, No. 53
  - (1) Railing, Concrete, FC
  - (1A) Railing, Concrete, FC, Modified
  - (2) Concrete Barrier, 33"
  - (2A) Concrete Barrier, 33", Modified
  - (12) Impact Attenuator, Type CR1-W1, TL-3
  - (15) Curb, Concrete
  - (16) Concrete Curb, Integral
  - (17) Curb & Gutter, Concrete
  - (18) Combined Curb & Gutter, Type B, Concrete
  - (18A) Combined Curb & Gutter, Type B, Concrete, Modified
  - (19) Curb & Gutter, Roll Curb, Modified
  - (20) Center Curb, D, Concrete, Modified
  - (22) Center Curb, D, Concrete
  - (26) Sodding, Nursery
  - (27) Seed Mixture, U
  - (29) Mulch
  - (CR) Curb Ramp, Concrete
  - [B] Begin L.A. R/W
  - [E] End L.A. R/W

All R/W Described from Line "S-141st ST-E" Except as Shown. Limited Access R/W Provisions to Apply Where Indicated. For Additional Alignment Information, See Geometric Tie-Up Sheets. All Topographic Information Described From Line "S-141st ST-E", Except as Noted. Line "PR-S-141st ST-E" to be Constructed.

File Name: R:\C:\D\16-437\Road\Draw\Plans (141st Street)\Plan & Profile (141st Street).dwg Plot Date: 3/13/2019 Plotted By: Randy Komarus

RECOMMENDED FOR APPROVAL	DESIGN ENGINEER	DATE
DESIGNED: HEK	DRAWN: JNII	
CHECKED: JAR	CHECKED: JAR	

INDIANA DEPARTMENT OF TRANSPORTATION	
PLAN - DRAINAGE LINE "PR-S-141st ST-E"	

HORIZONTAL SCALE	BRIDGE FILE
N/A	-
VERTICAL SCALE	DESIGNATION
N/A	1592348
SURVEY BOOK	SHEETS
-	40 of 111
CONTRACT	PROJECT
R 39504	1592348