

FOR LEASE


4,430 Sq. Ft. Freestanding Building



**360 N. Palm Street, Brea, CA
Palm Commerce Centre**

Features Include:

- 609 Sq. Ft. Office Space
- Reception Area & 2 Private Offices
- 200 Amp 3-Phase Power – 120/208 Volt
- One 12'x12' Ground Level Loading Door
- 14' Warehouse Clearance
- 400 Amp 3-Phase 120/208 Volt Power
- Fire Sprinklers
- High Image Project

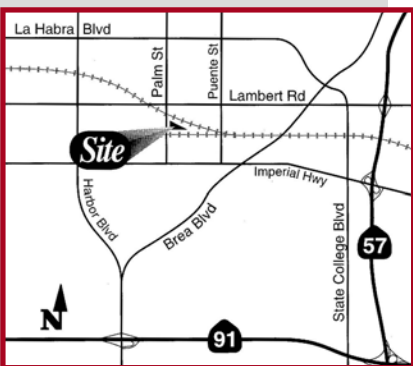

**1241 N. Lakeview Avenue, Ste. F
Anaheim, CA 92807**

DRE #01033833

www.prpropertiesinc.com

For Further Information Please Contact:

JIM POTTER | BRIAN DALTON

DRE #00549334


DRE #01181724

(714)777-1468 Fax (714)777-5779




OFFICE SPACE: 609 SQ. FT.
TOTAL SPACE: 4430 SQ. FT.

SCALE: 3/32" = 1'

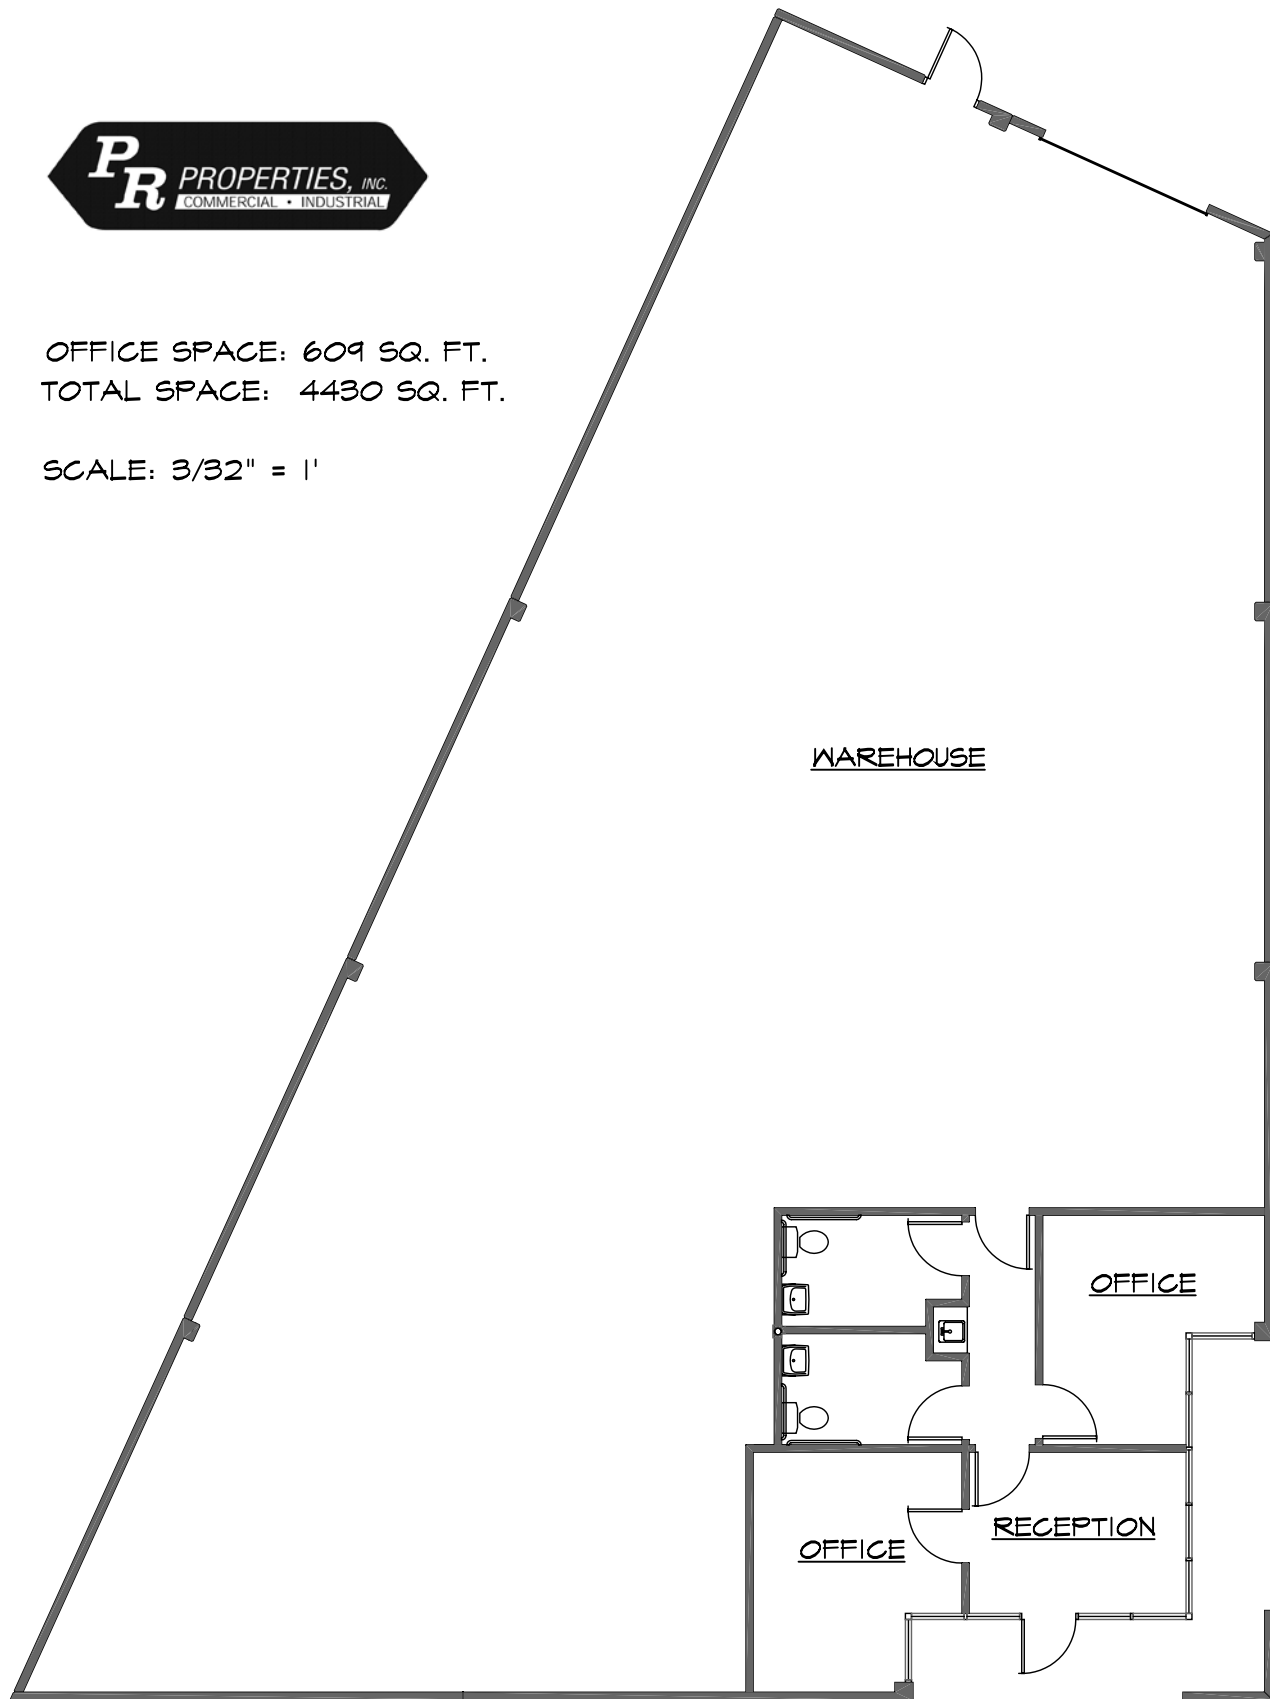

PALM COMMERCE CENTRE
360 N. PALM ST.
BREA, CA

Palm Commerce Centre 310-380 N. Palm Street, Brea, CA

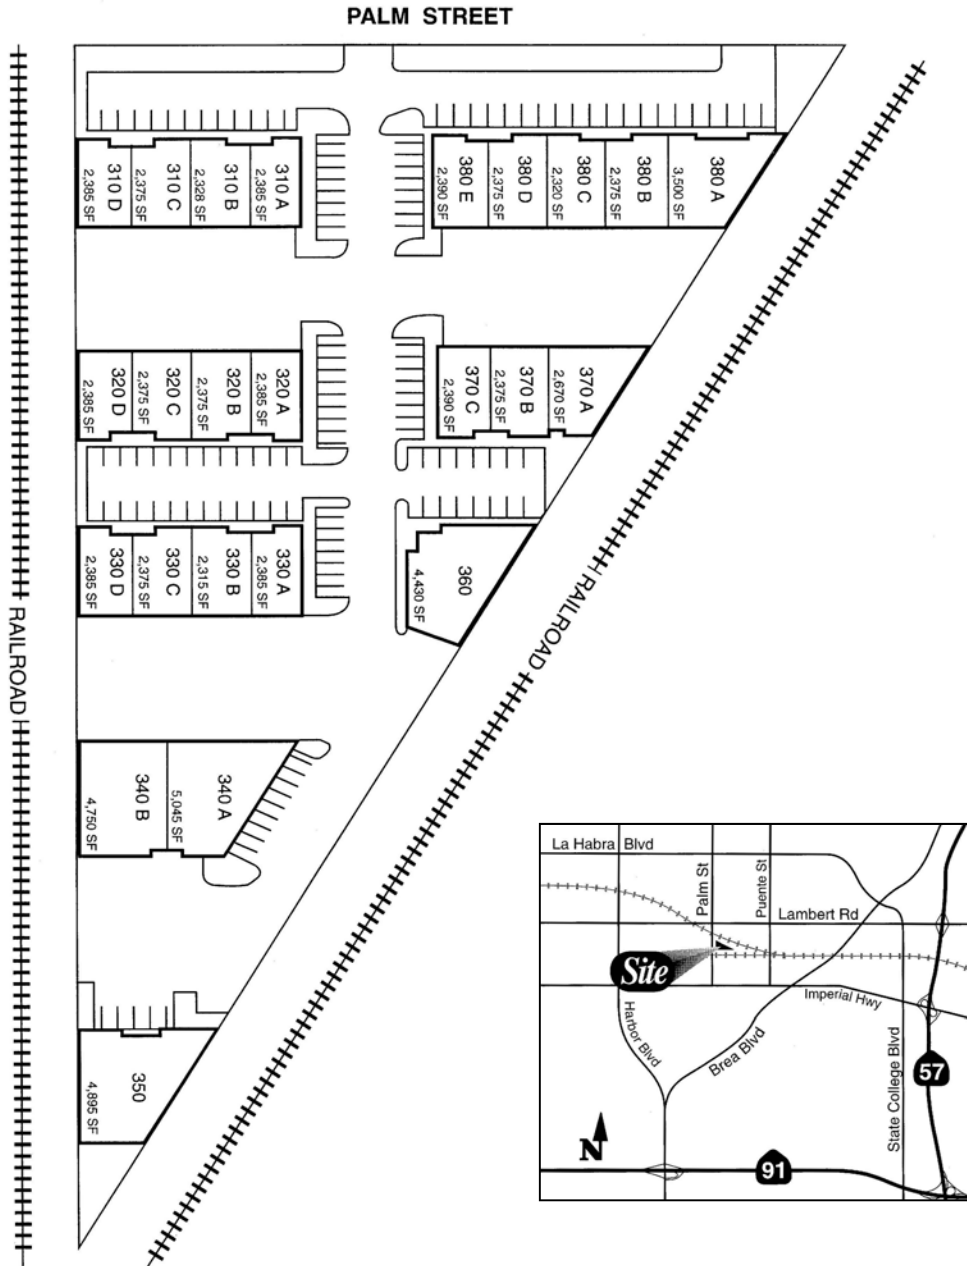

1241 N. Lakeview Avenue, Ste. F
Anaheim, CA 92807
DRE #01033833

For Further Information Please Contact:

JIM POTTER | BRIAN DALTON

DRE #00549334

DRE #01181724

(714)777-1468 Fax (714)777-5779