

# 1001 Calle Negocio **FOR SALE**

SAN CLEMENTE, CA 92673

**±18,910 SF  
INDUSTRIAL BUILDING**



## **THE OFFERING**

Lee & Associates - Orange is pleased to present the opportunity to purchase 1001 Calle Negocio, San Clemente, a ±18,910 Industrial Building for Sale. This highly functional industrial building in the heart of San Clemente's industrial corridor offers a highly functional warehouse, office space and gated lot within close proximity to I-5 FWY. The building and property is well suited for single-tenant or multi-tenant configuration.

## **PROPERTY HIGHLIGHTS**


<b>PROPERTY TYPE:</b>	High Image / Corner Location	<b>GROUND LEVEL DOORS:</b>	3
<b>BUILDING SIZE:</b>	±18,910 SF	<b>WAREHOUSE CLEARANCE:</b>	±21'
<b>OFFICE SPACE:</b>	TBD	<b>EXCELLENT TRUCK ACCESS:</b>	Yes
<b>POWER:</b>	800 Amps	<b>CLOSE PROXIMITY TO FWY:</b>	5 FWY
<b>GATED LOT:</b>	Yes	<b>APN:</b>	688-143-06
<b>PARKING:</b>	1:23/1000   24 Surface Spaces		

All information contained herein has been provided by Seller/Lessor and/or third parties, but has not been independently verified by Lee & Associates or its agent(s). Buyer/Lessee and interested parties should independently verify all information communicated by these sources.

# 1001 Calle Negocio **FOR SALE**

SAN CLEMENTE, CA 92673

**±18,910 SF  
INDUSTRIAL BUILDING**

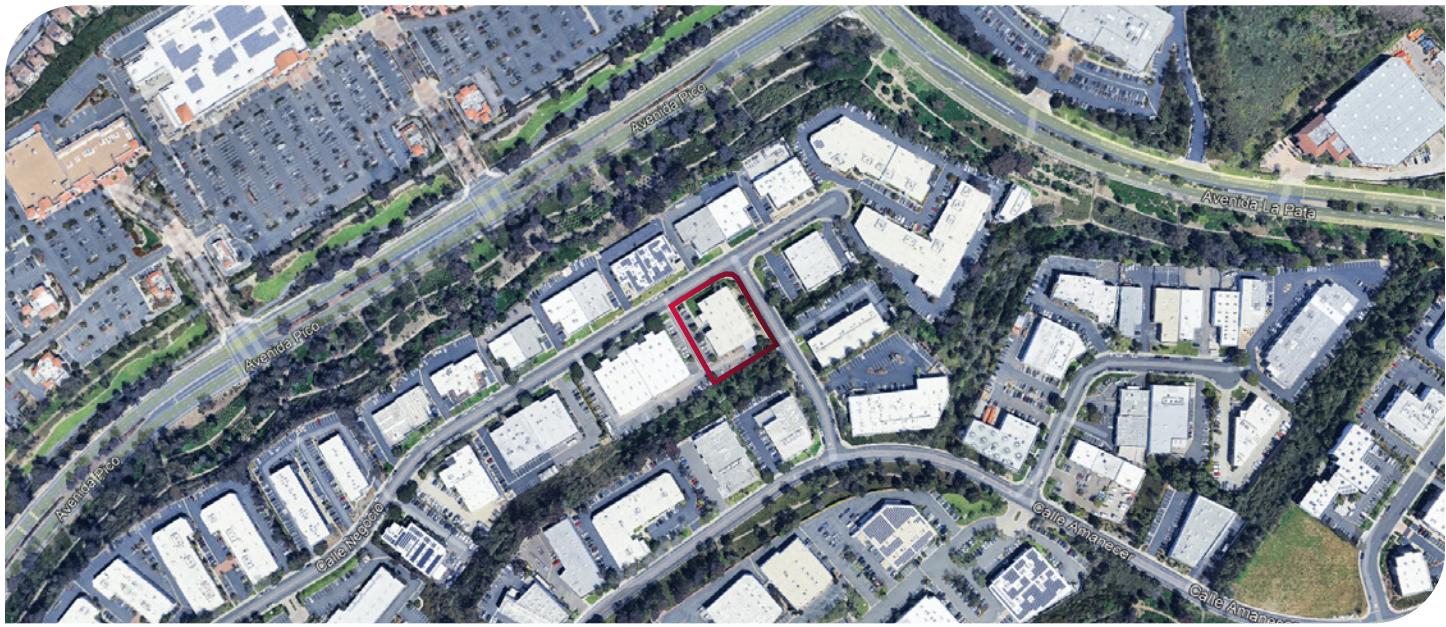

All information contained herein has been provided by Seller/Lessor and/or third parties, but has not been independently verified by Lee & Associates or its agent(s). Buyer/Lessee and interested parties should independently verify all information communicated by these sources.

# 1001 Calle Negocio


SAN CLEMENTE, CA 92673

# FOR SALE

**±18,910 SF  
INDUSTRIAL BUILDING**

## FLOOR PLAN

First Floor

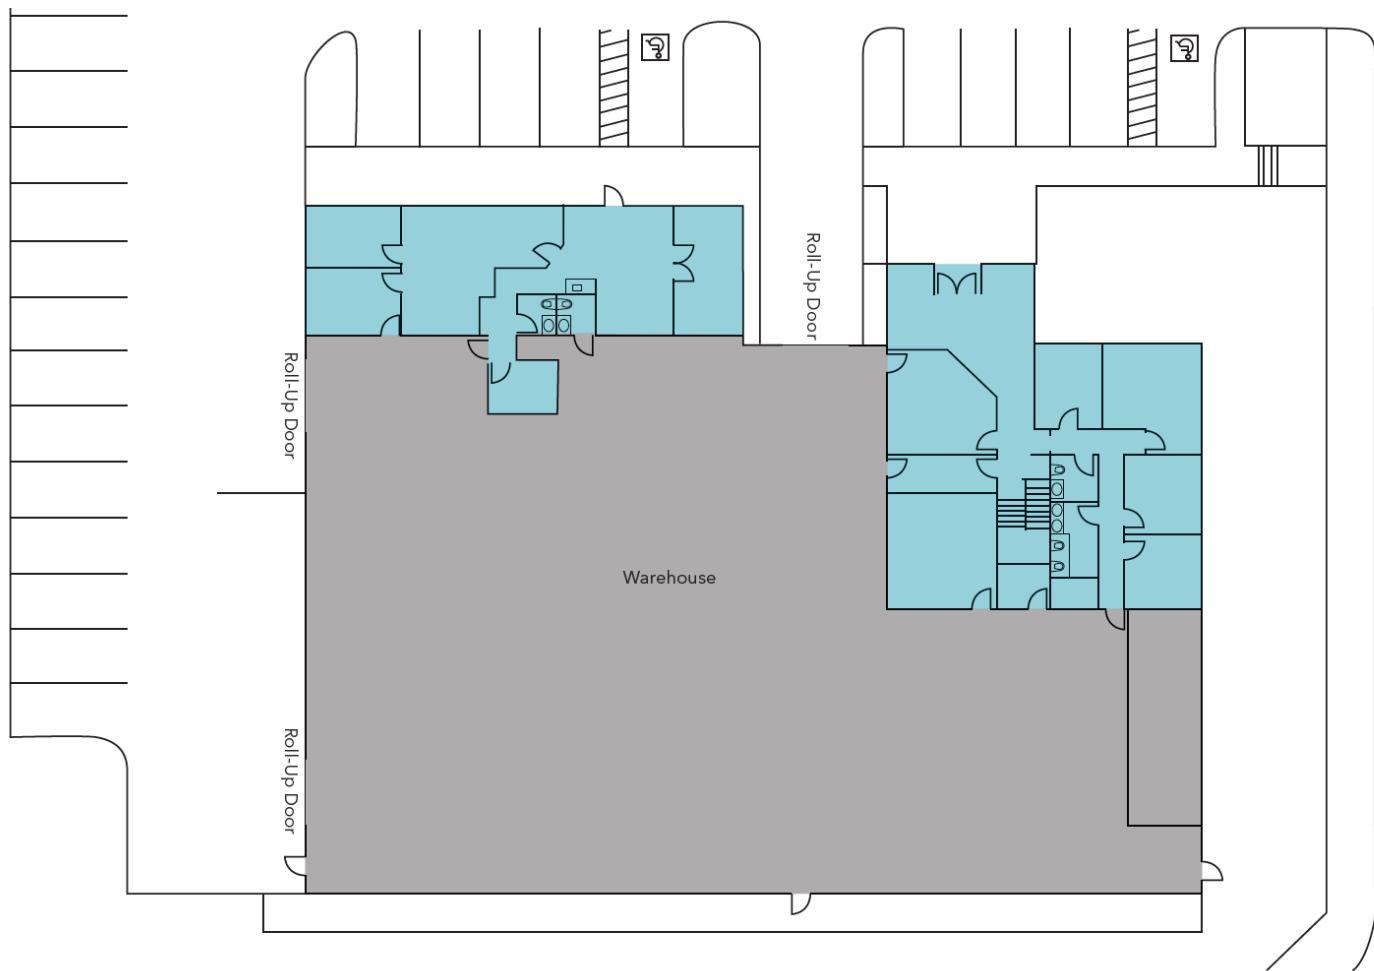

Not to Scale

All information contained herein has been provided by Seller/Lessor and/or third parties, but has not been independently verified by Lee & Associates or its agent(s). Buyer/Lessee and interested parties should independently verify all information communicated by these sources.