


8100 TYLER BOULEVARD

Mentor, OH 44060

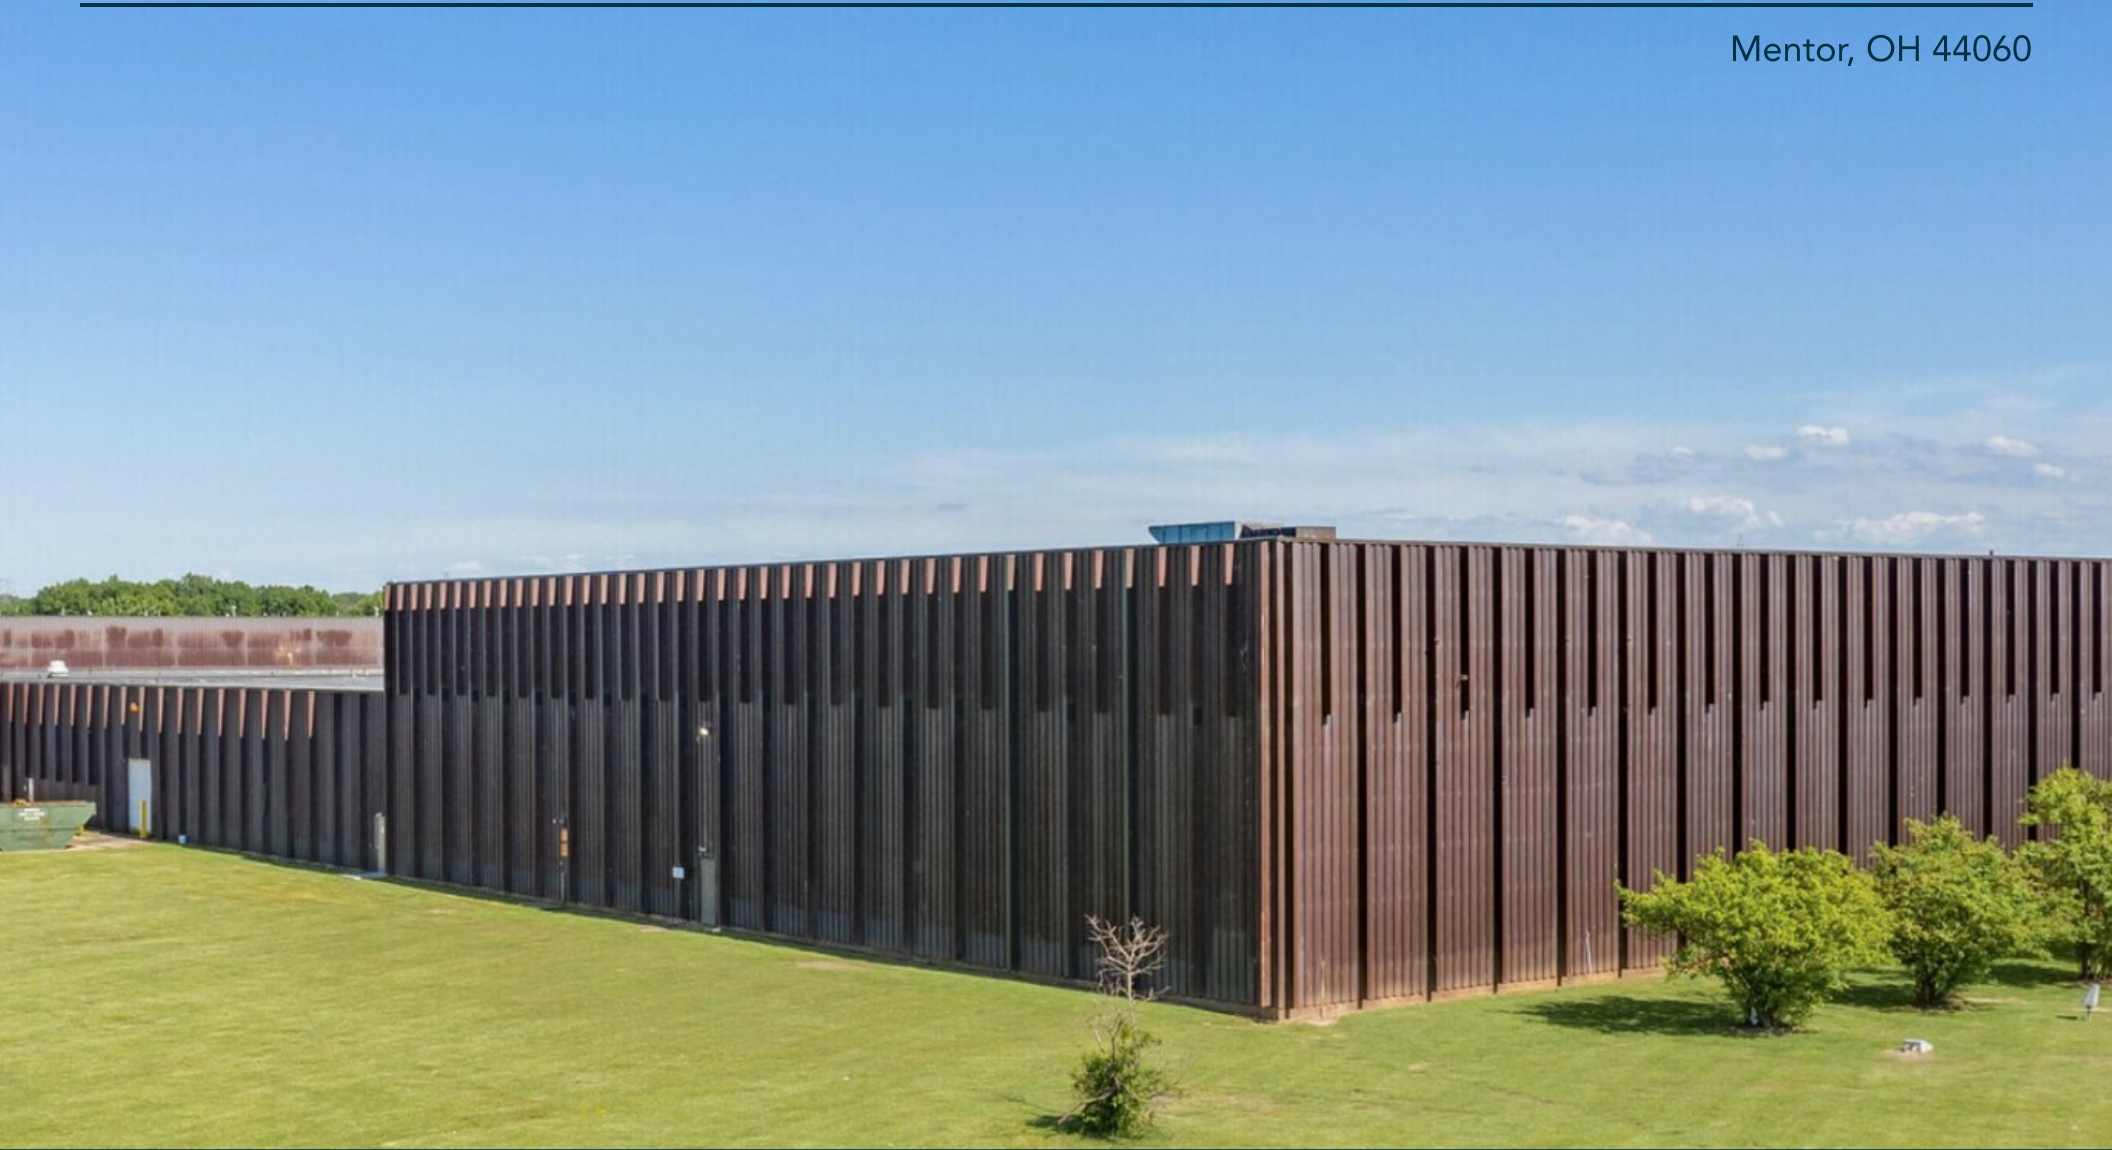

LEE & ASSOCIATES
COMMERCIAL REAL ESTATE SERVICES
LEE CLEVELAND

CONNOR KROUSE

216.282.0125

ckrouse@lee-associates.com

ABRAM SCHWARZ, SIOR

216.282.2210

aschwarz@lee-associates.com

3601 Green Road, Suite 320, Beachwood, OH 44122 | 216.282.0100 | www.lee-associates.com/cleveland/

We obtained the information above from sources we believe to be reliable. However, we have not verified its accuracy and make no guarantee, warranty or representation about it. It is submitted subject to the possibility of errors, omissions, change of price, rental or other conditions, prior sale, lease or financing, or withdrawal without notice. We include projections, opinions, assumptions or estimates for example only, and they may not represent current or future performance of the property. You and your tax and legal advisors should conduct your own investigation of the property and transaction.

PROPERTY SUMMARY



PROPERTY DESCRIPTION

50k SF Unit - Four 8' x 10' docks with larger levelers, +/- 1,800 SF of warehouse office. 20' clear.

35k SF Unit - Former Basketball Facility with multiple courts. Clear Span. Newly Built out. 32' clear.

PROPERTY HIGHLIGHTS

- Front Warehouse - 50,354 SF, 20' Clear, 4 (8'x10") docks w/ levelers
- High Bay Unit - 35,379 SF, Clear span of 32 Feet, 1 large GLD, new turf, courts, hoops, and locker rooms.

LOCATION DESCRIPTION

Located along Tyler Boulevard, this location boasts high visibility from Route 2, with an estimated traffic volume of approximately 89,000 vehicles per day according to ODOT. Freeway access to both Route 306 and Route 615.

OFFERING SUMMARY

Lease Rate:	\$4.50 SF/yr (NNN)
Available SF:	35,379 SF and 50,354 SF Units
Building Size:	449,640 SF

We obtained the information above from sources we believe to be reliable. However, we have not verified its accuracy and make no guarantee, warranty or representation about it. It is submitted subject to the possibility of errors, omissions, change of price, rental or other conditions, prior sale, lease or financing, or withdrawal without notice. We include projections, opinions, assumptions or estimates for example only, and they may not represent current or future performance of the property. You and your tax and legal advisors should conduct your own investigation of the property and transaction.

8100 TYLER BOULEVARD

Mentor, OH 44060

LOCATION MAP




We obtained the information above from sources we believe to be reliable. However, we have not verified its accuracy and make no guarantee, warranty or representation about it. It is submitted subject to the possibility of errors, omissions, change of price, rental or other conditions, prior sale, lease or financing, or withdrawal without notice. We include projections, opinions, assumptions or estimates for example only, and they may not represent current or future performance of the property. You and your tax and legal advisors should conduct your own investigation of the property and transaction.

8100 TYLER BOULEVARD

Mentor, OH 44060


SITE PLAN

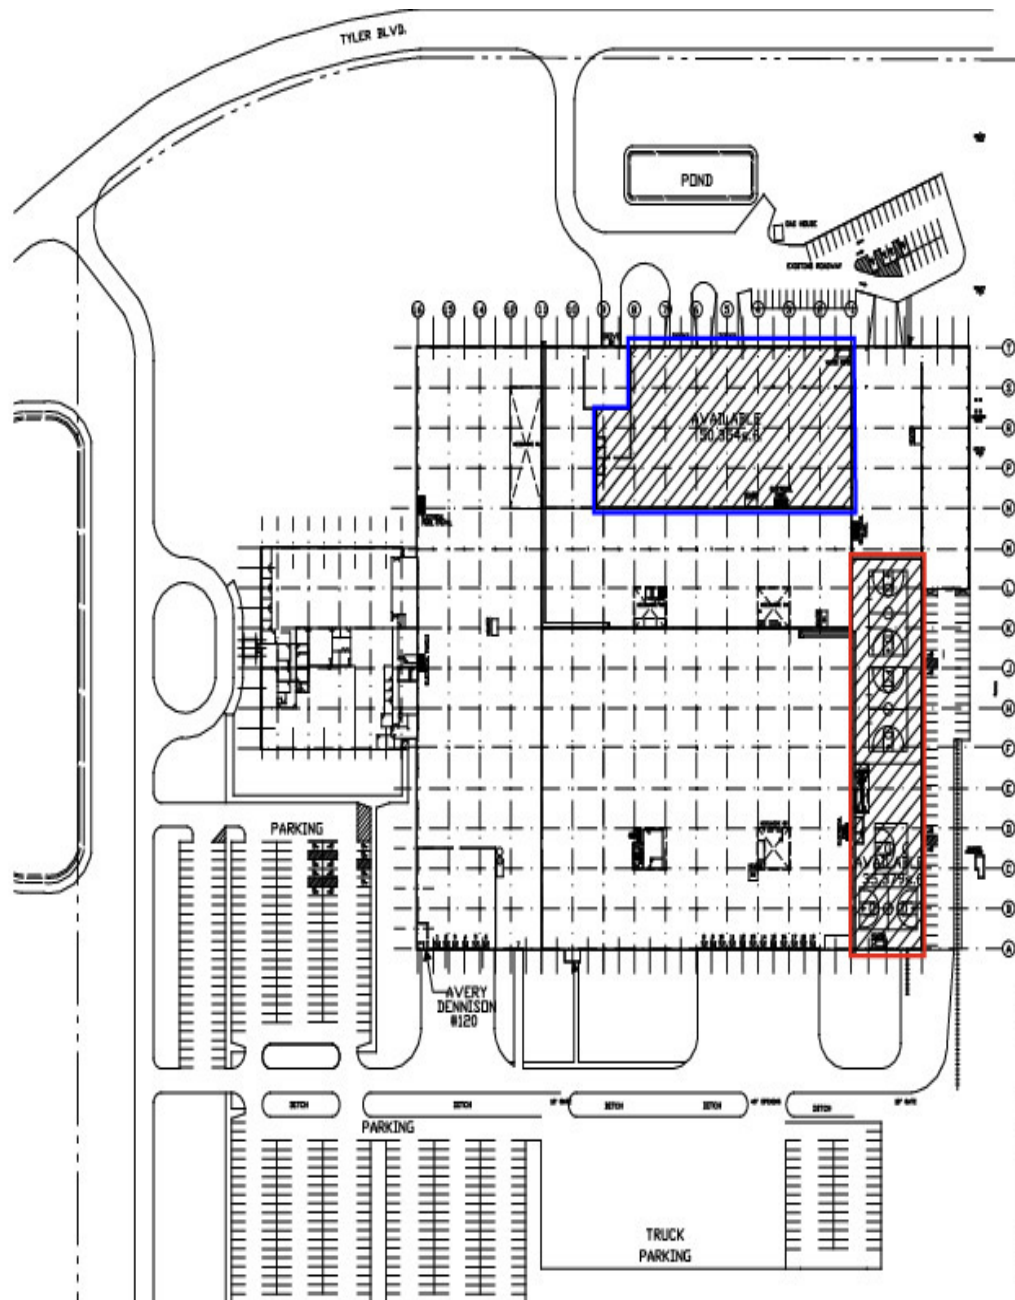

We obtained the information above from sources we believe to be reliable. However, we have not verified its accuracy and make no guarantee, warranty or representation about it. It is submitted subject to the possibility of errors, omissions, change of price, rental or other conditions, prior sale, lease or financing, or withdrawal without notice. We include projections, opinions, assumptions or estimates for example only, and they may not represent current or future performance of the property. You and your tax and legal advisors should conduct your own investigation of the property and transaction.

8100 TYLER BOULEVARD

Mentor, OH 44060

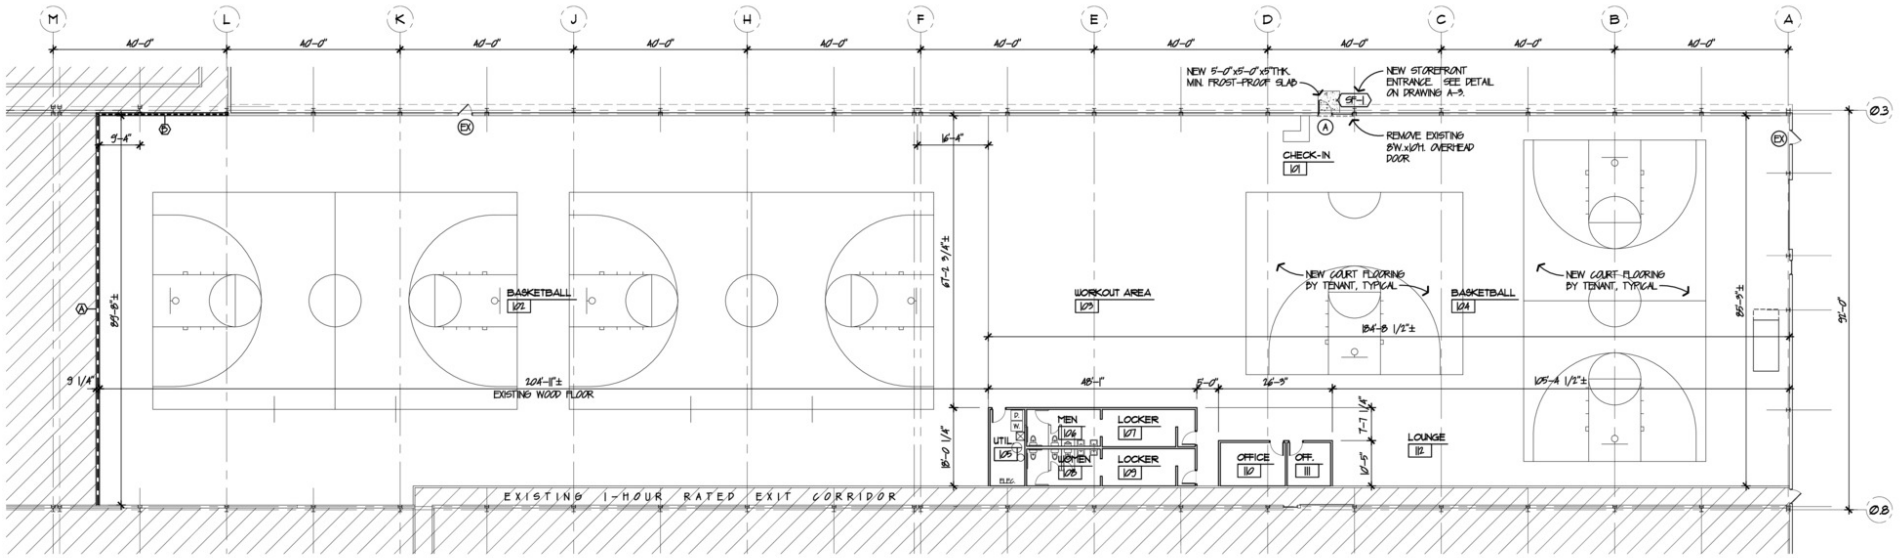

TENANT FLOOR PLAN

SCALE: 1/8" = 1'-0"




35,379 SF - 32' Clear span - Sport Space

We obtained the information above from sources we believe to be reliable. However, we have not verified its accuracy and make no guarantee, warranty or representation about it. It is submitted subject to the possibility of errors, omissions, change of price, rental or other conditions, prior sale, lease or financing, or withdrawal without notice. We include projections, opinions, assumptions or estimates for example only, and they may not represent current or future performance of the property. You and your tax and legal advisors should conduct your own investigation of the property and transaction.

8100 TYLER BOULEVARD

Mentor, OH 44060

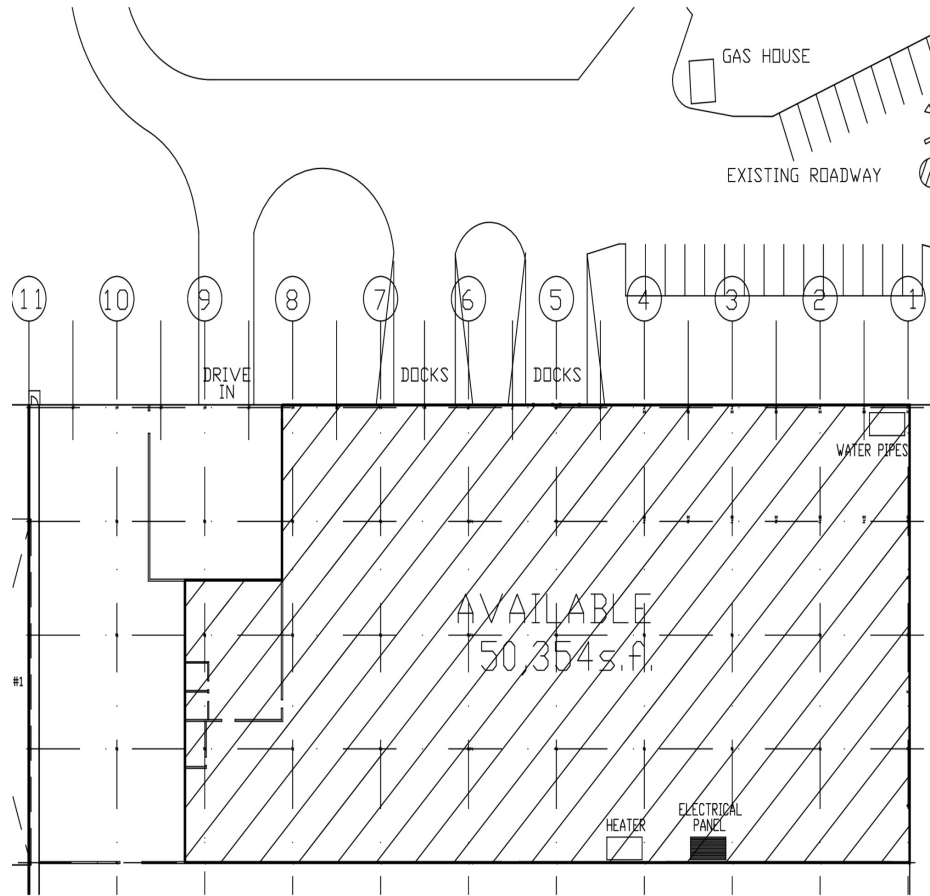

50,354 SF - 20' Clear, 4 docks - Front Warehouse

We obtained the information above from sources we believe to be reliable. However, we have not verified its accuracy and make no guarantee, warranty or representation about it. It is submitted subject to the possibility of errors, omissions, change of price, rental or other conditions, prior sale, lease or financing, or withdrawal without notice. We include projections, opinions, assumptions or estimates for example only, and they may not represent current or future performance of the property. You and your tax and legal advisors should conduct your own investigation of the property and transaction.

8100 TYLER BOULEVARD

Mentor, OH 44060

For additional information, contact:

Abram Schwarz, SIOR

Partner

216.282.2210

aschwarz@lee-associates.com

Connor Krouse

Senior Associate

216.282.0125

ckrouse@lee-associates.com



3601 Green Road, Suite 320, Beachwood, OH 44122 | 216.282.0100 | www.lee-associates.com/cleveland/

We obtained the information above from sources we believe to be reliable. However, we have not verified its accuracy and make no guarantee, warranty or representation about it. It is submitted subject to the possibility of errors, omissions, change of price, rental or other conditions, prior sale, lease or financing, or withdrawal without notice. We include projections, opinions, assumptions or estimates for example only, and they may not represent current or future performance of the property. You and your tax and legal advisors should conduct your own investigation of the property and transaction.