




BUILDING SUMMARY	
ENCLOSED BUILDINGS	AREA
BUILDING 1	
FIRST FLOOR	20,189
FLOORS 2-5	80,756
TOTAL	100,945
BUILDING 2	16,040
TOTAL ENCLOSED BLDGS.	116,985
CANOPY BUILDINGS	COVERAGE
BUILDING 3	2,590
BUILDING 4	8,494
BUILDING 5	6,660
TOTAL CANOPIES	17,744
GRAND TOTAL	134,729

UNIT TYPE	SIZE
(A)	10' X 30'
(B)	10' X 25'
(C)	10' X 20'
(D)	10' X 15'
(E)	10' X 10'
(F)	9' X 11'
(G)	5' X 10'
(H)	5' X 5'
(J)	5' X 5'X5'



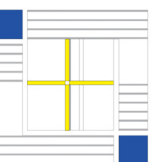


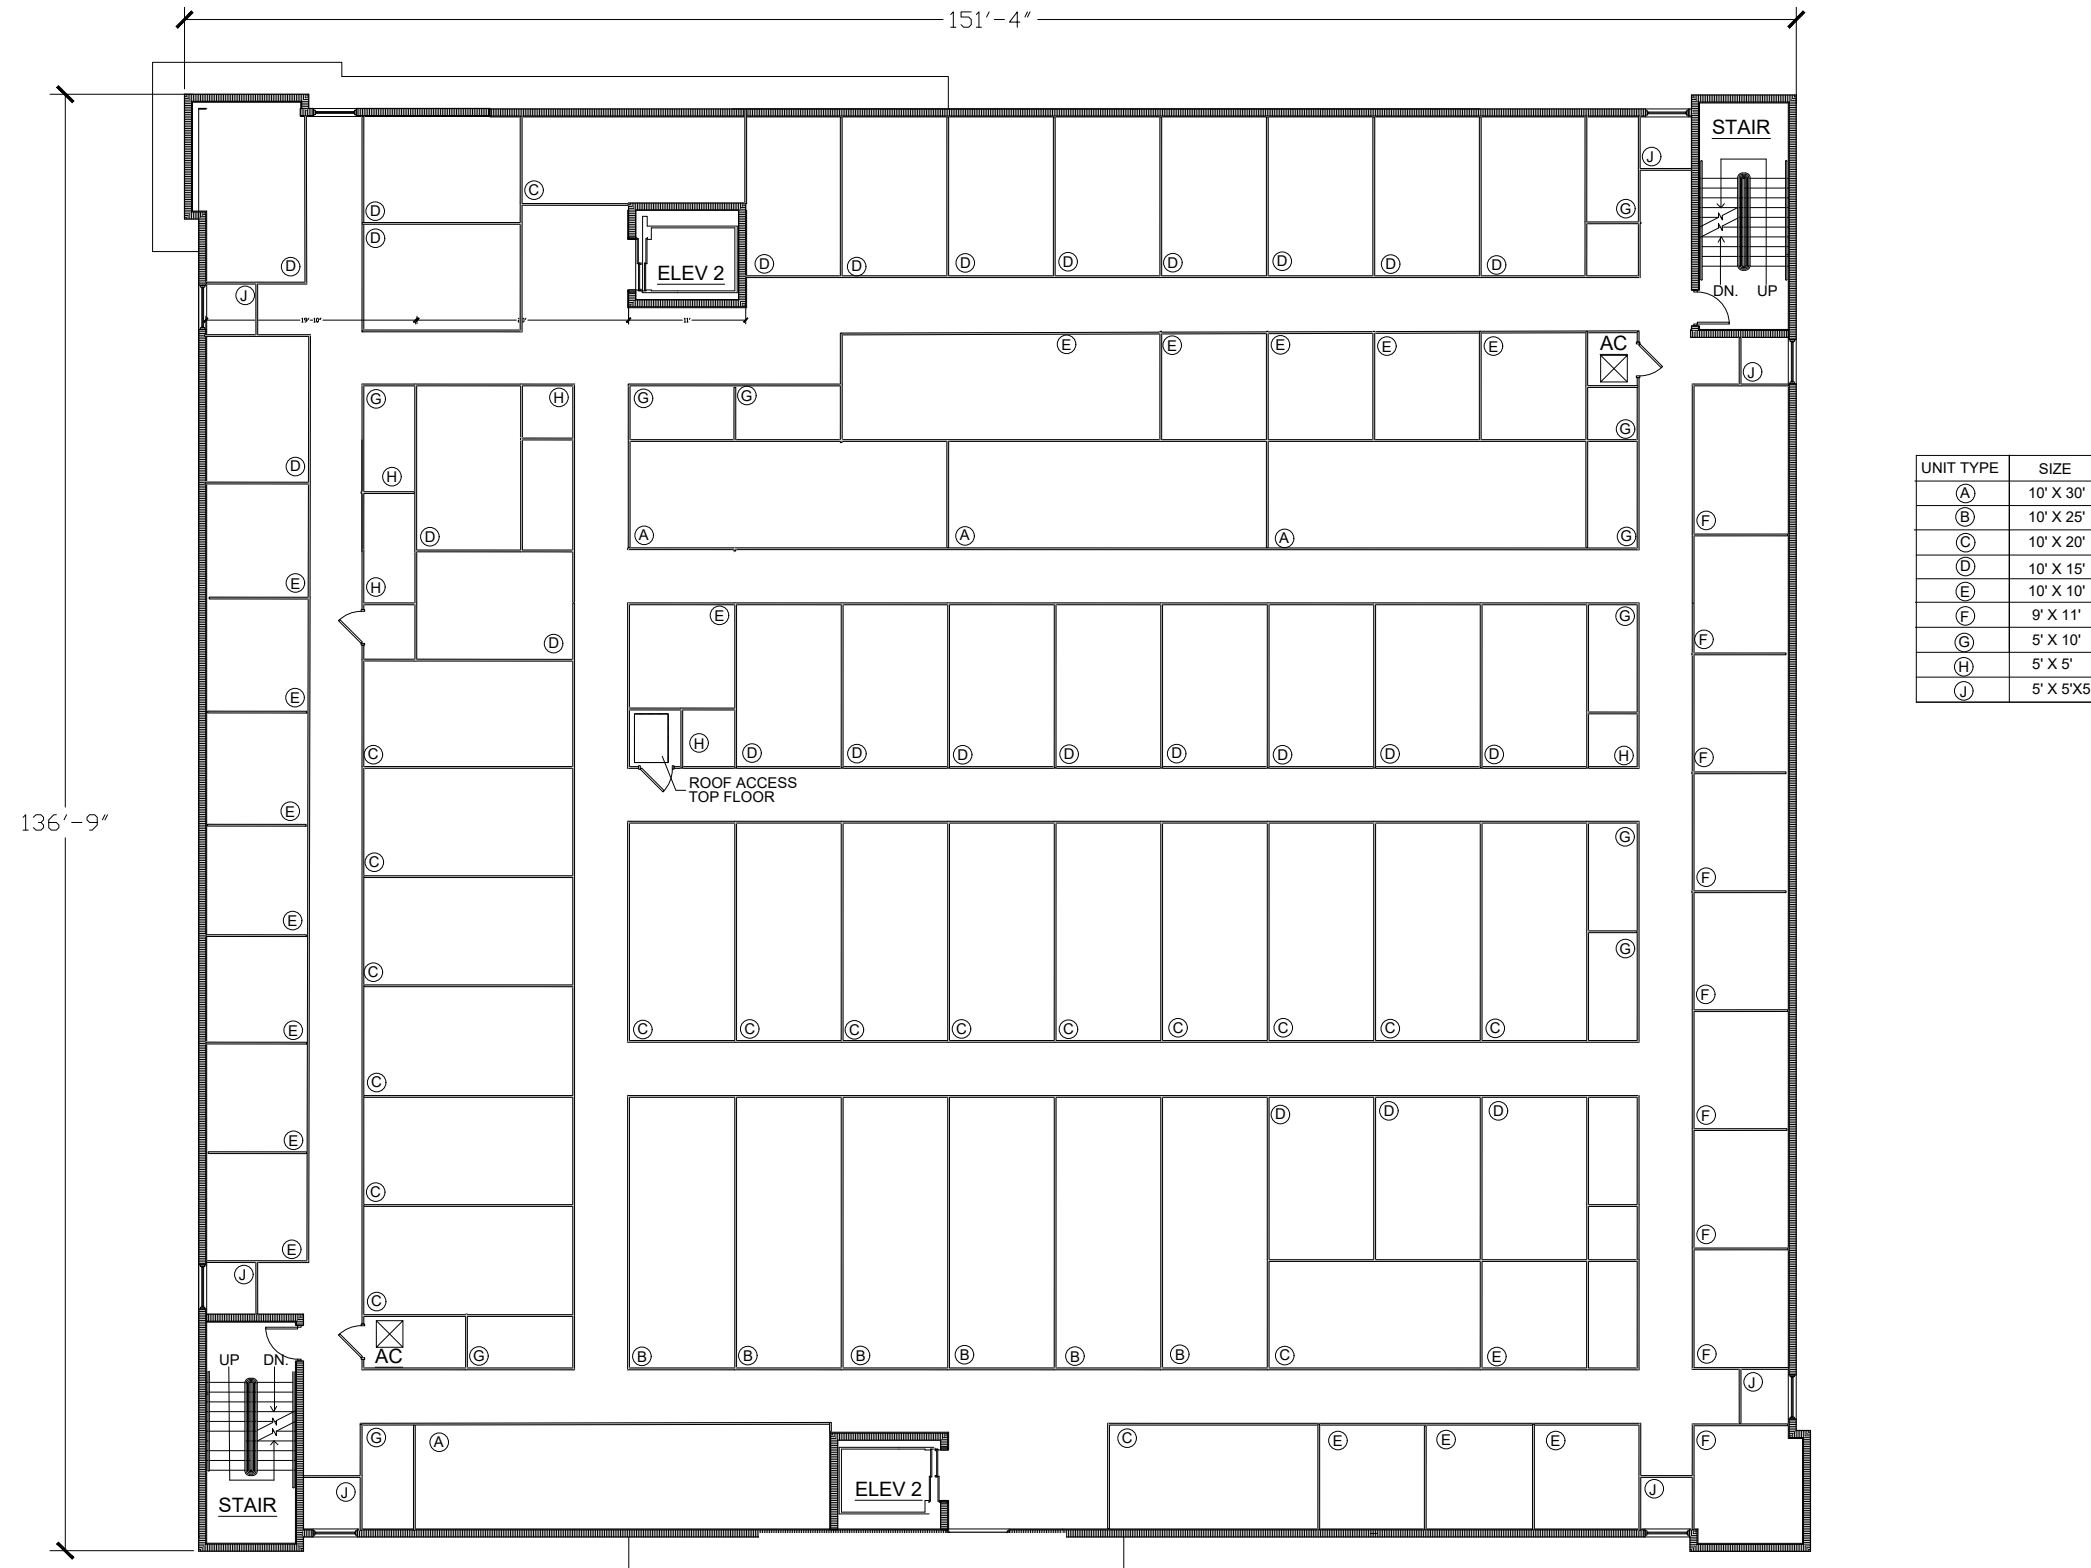

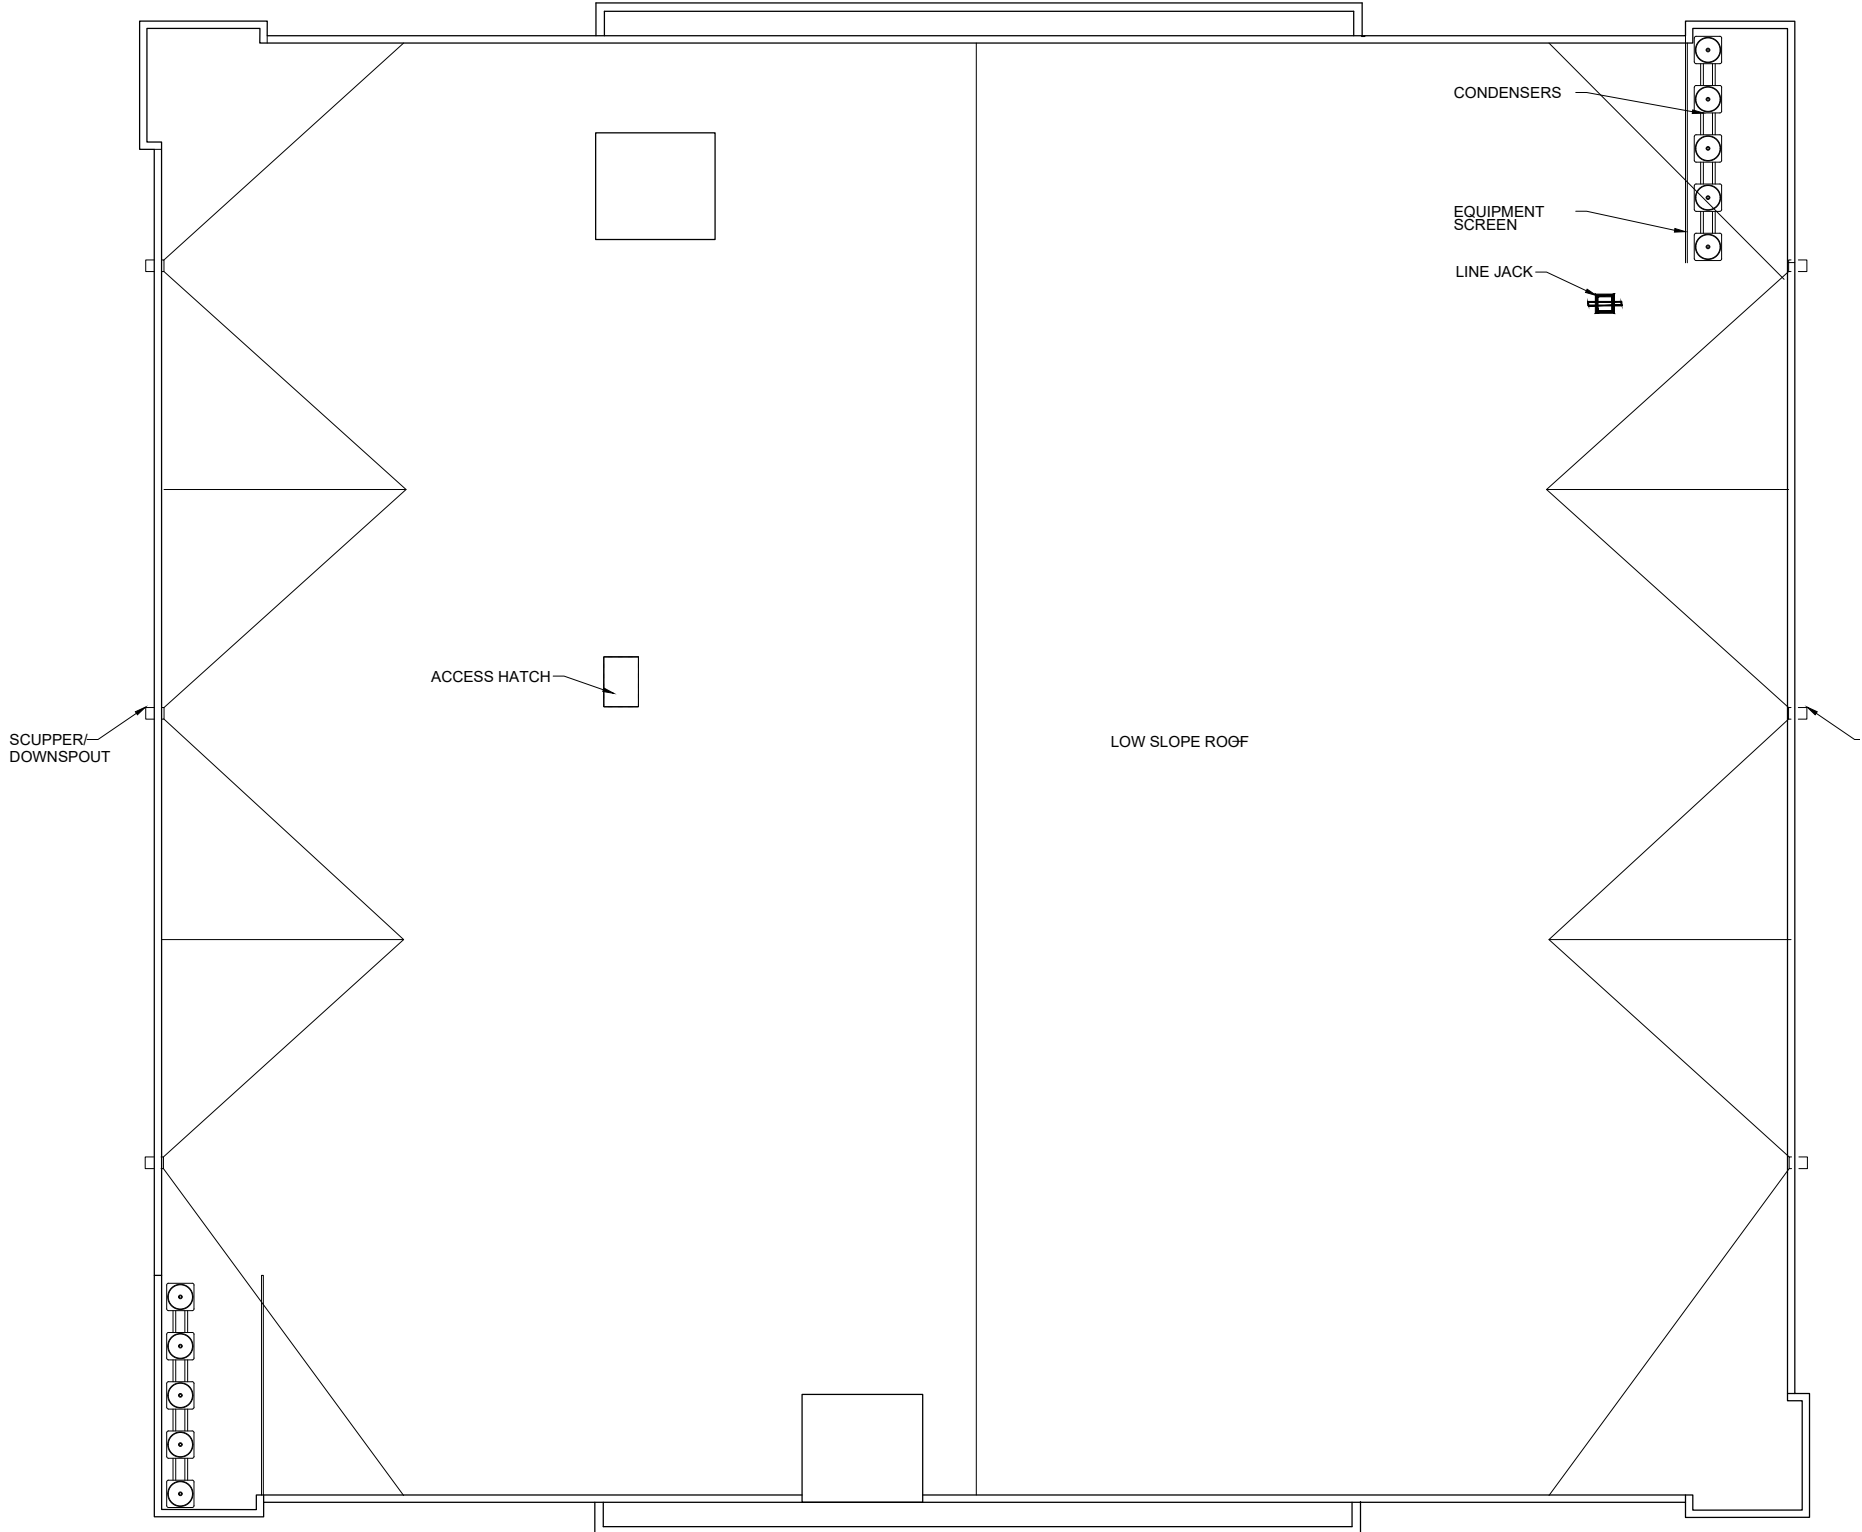

DIMENSIONS ARE APPROXIMATE. THE DEVELOPER RESERVES THE RIGHT TO MAKE MINOR ADJUSTMENTS DURING CONSTRUCTION.



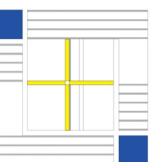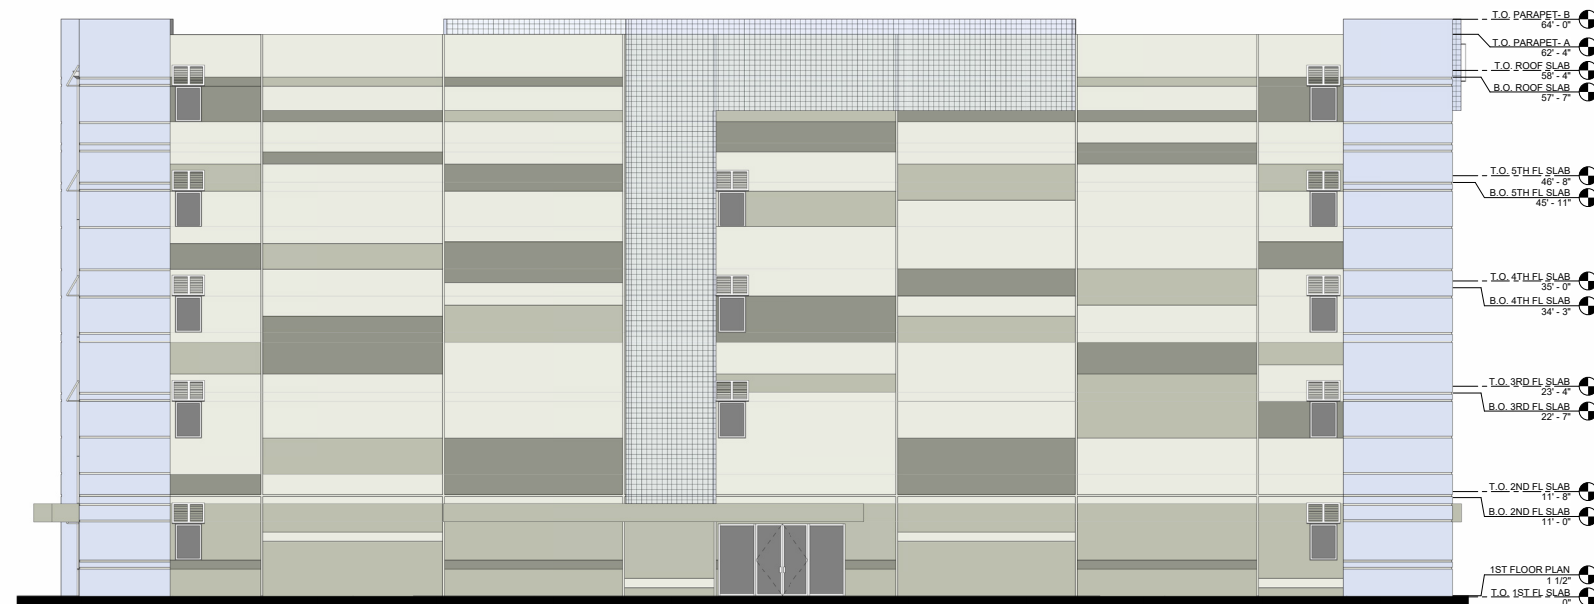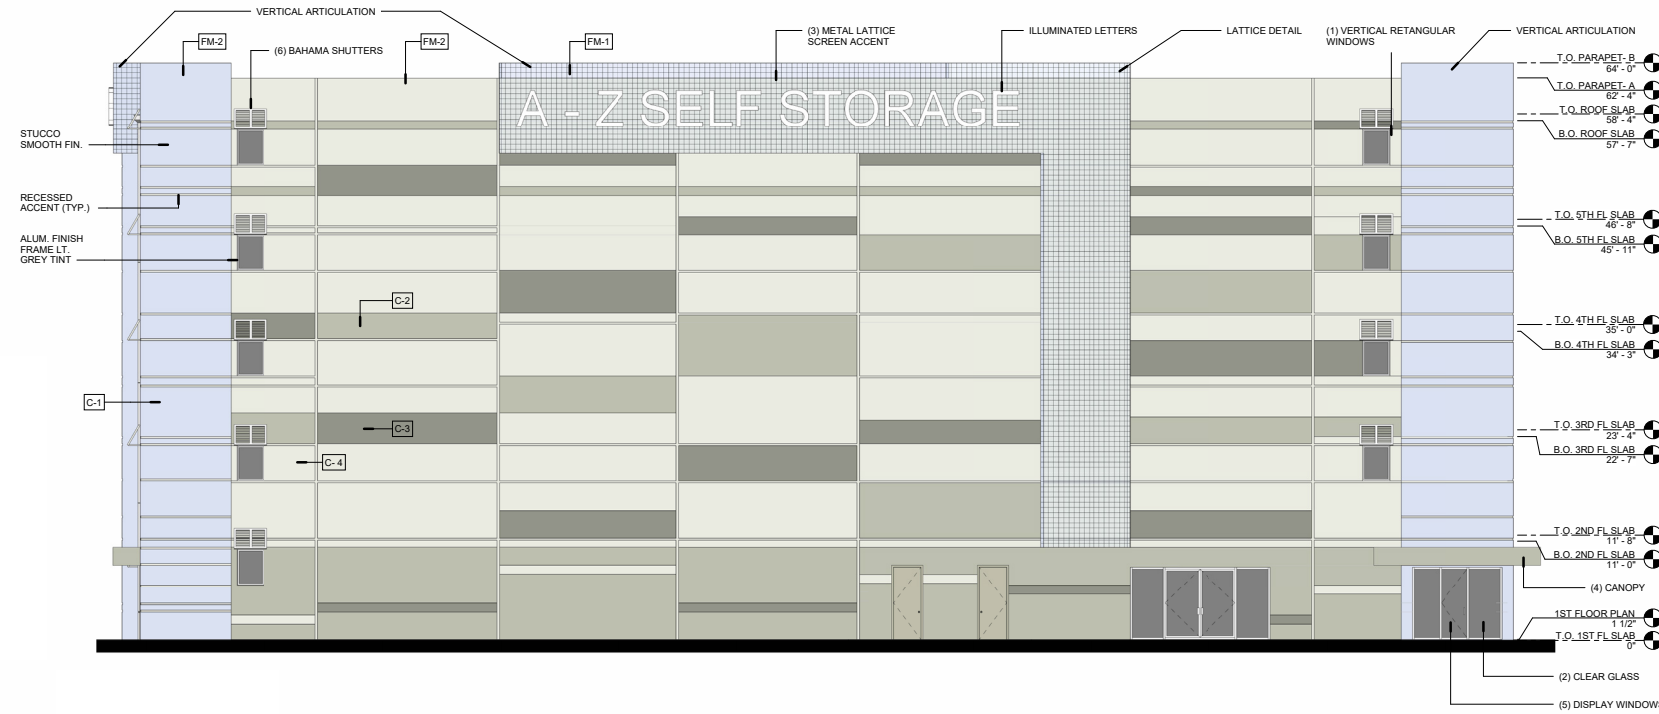




THE DEVELOPER RESERVES THE RIGHT TO MAKE MINOR ADJUSTMENTS DURING CONSTRUCTION.

DAVID LAWRENCE
ARCHITECTURE

DLARCHITECT.COM

561-588-5070



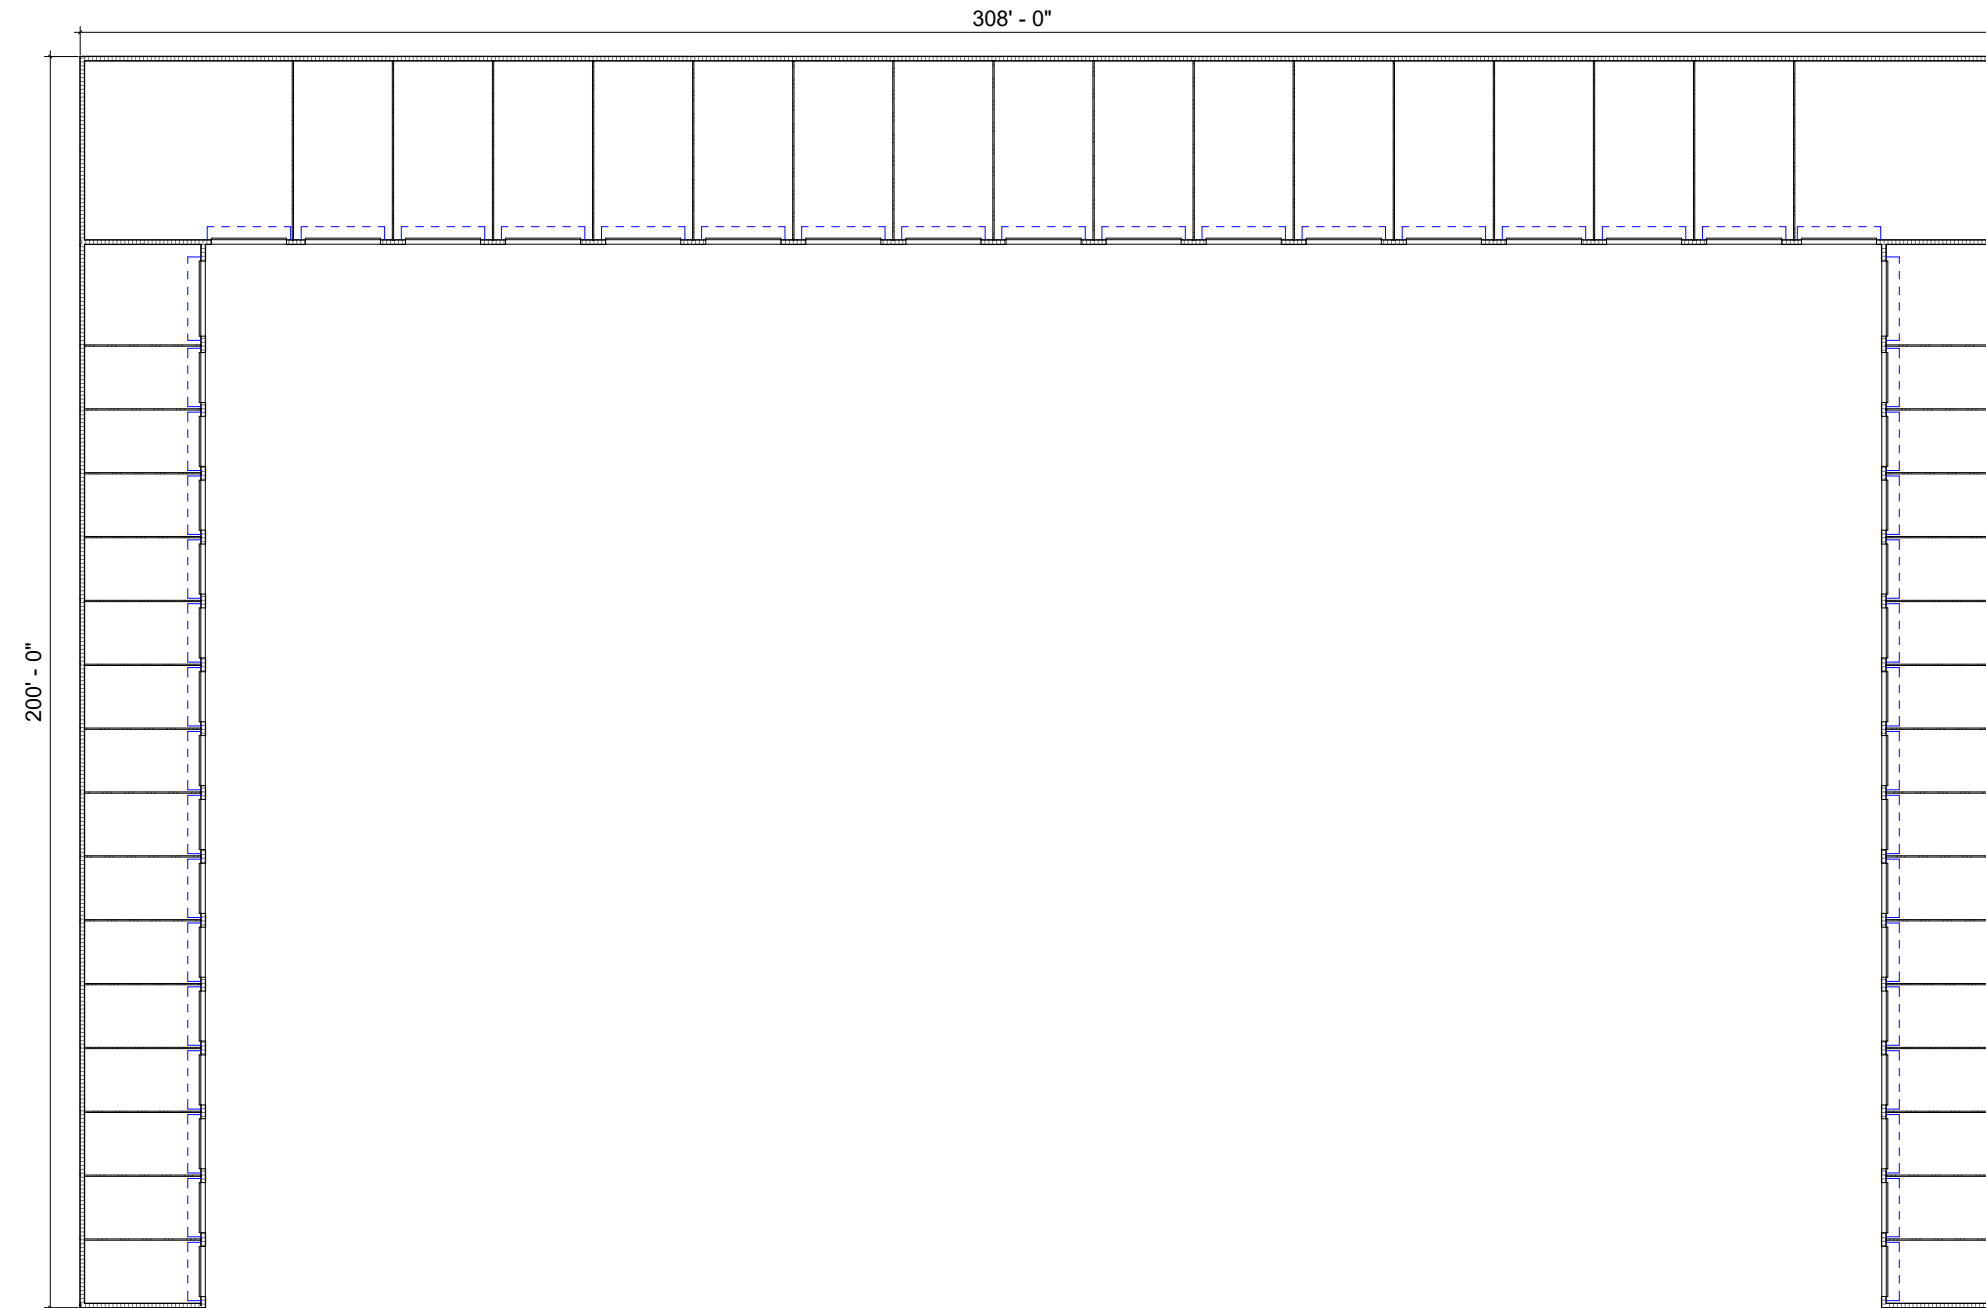



DIMENSIONS ARE APPROXIMATE. THE DEVELOPER RESERVES THE RIGHT TO MAKE MINOR ADJUSTMENTS DURING CONSTRUCTION.

DAVID LAWRENCE
ARCHITECTURE

DLARCHITECT.COM

561-588-5070

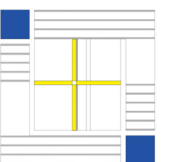

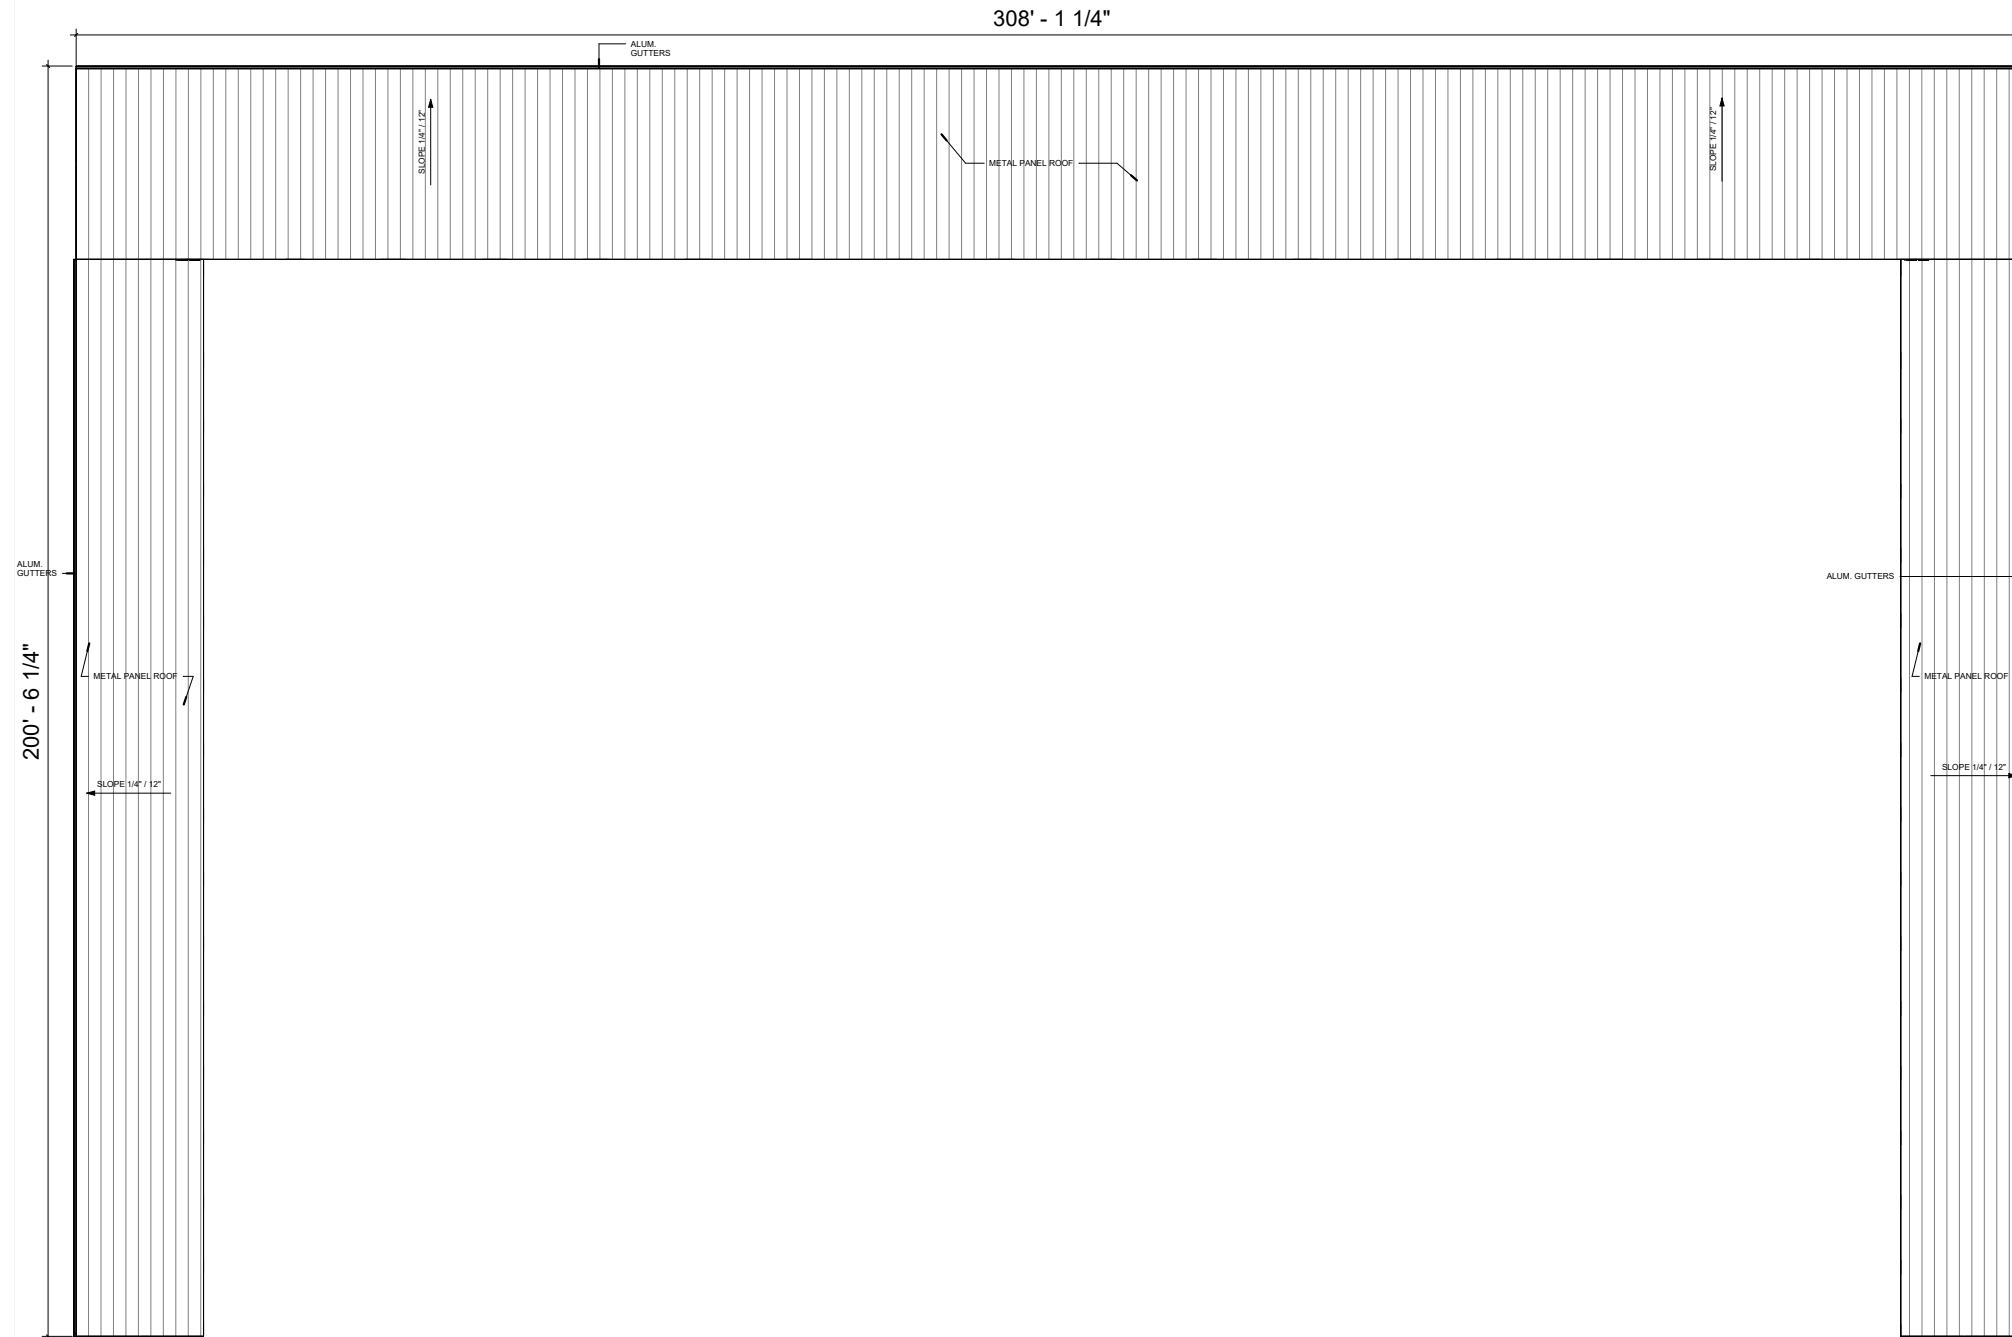



DIMENSIONS ARE APPROXIMATE. THE DEVELOPER RESERVES THE RIGHT TO MAKE MINOR ADJUSTMENTS DURING CONSTRUCTION.

DAVID LAWRENCE
ARCHITECTURE

DLARCHITECT.COM

561-588-5070

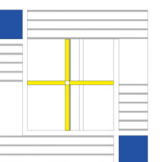

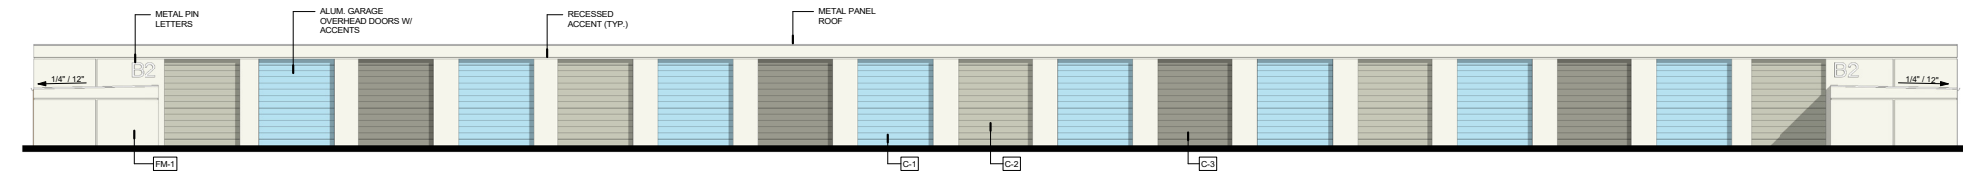



DIMENSIONS ARE APPROXIMATE. THE DEVELOPER RESERVES THE RIGHT TO MAKE MINOR ADJUSTMENTS DURING CONSTRUCTION.



DAVID LAWRENCE
ARCHITECTURE

DLARCHITECT.COM

561-588-5070

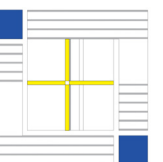

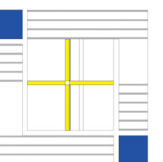

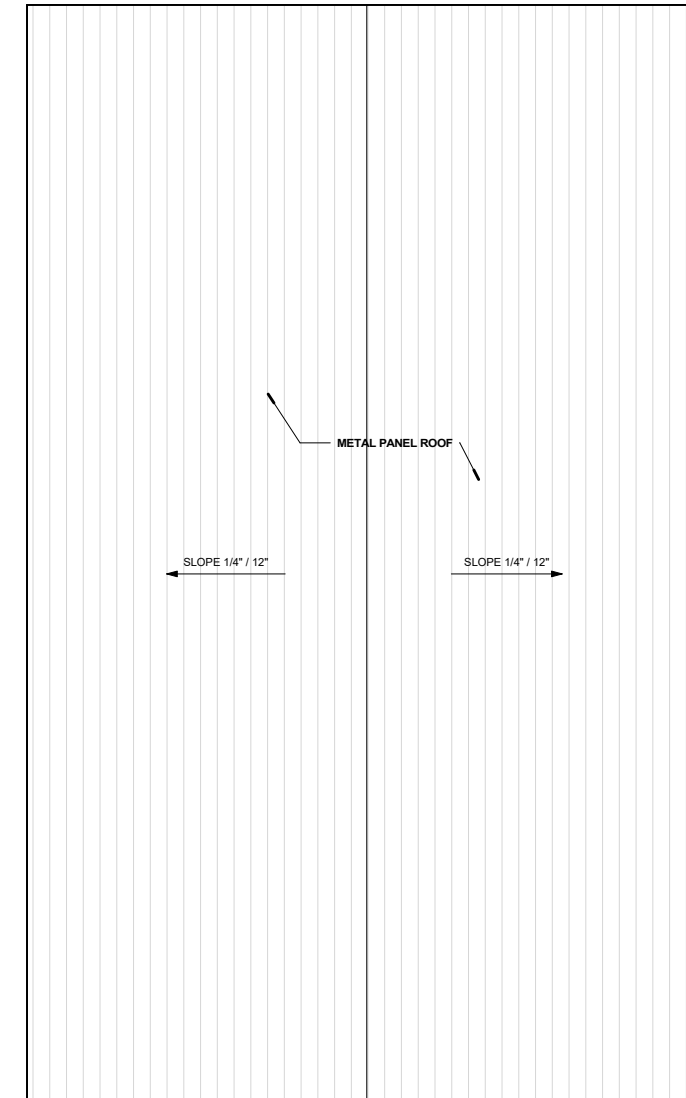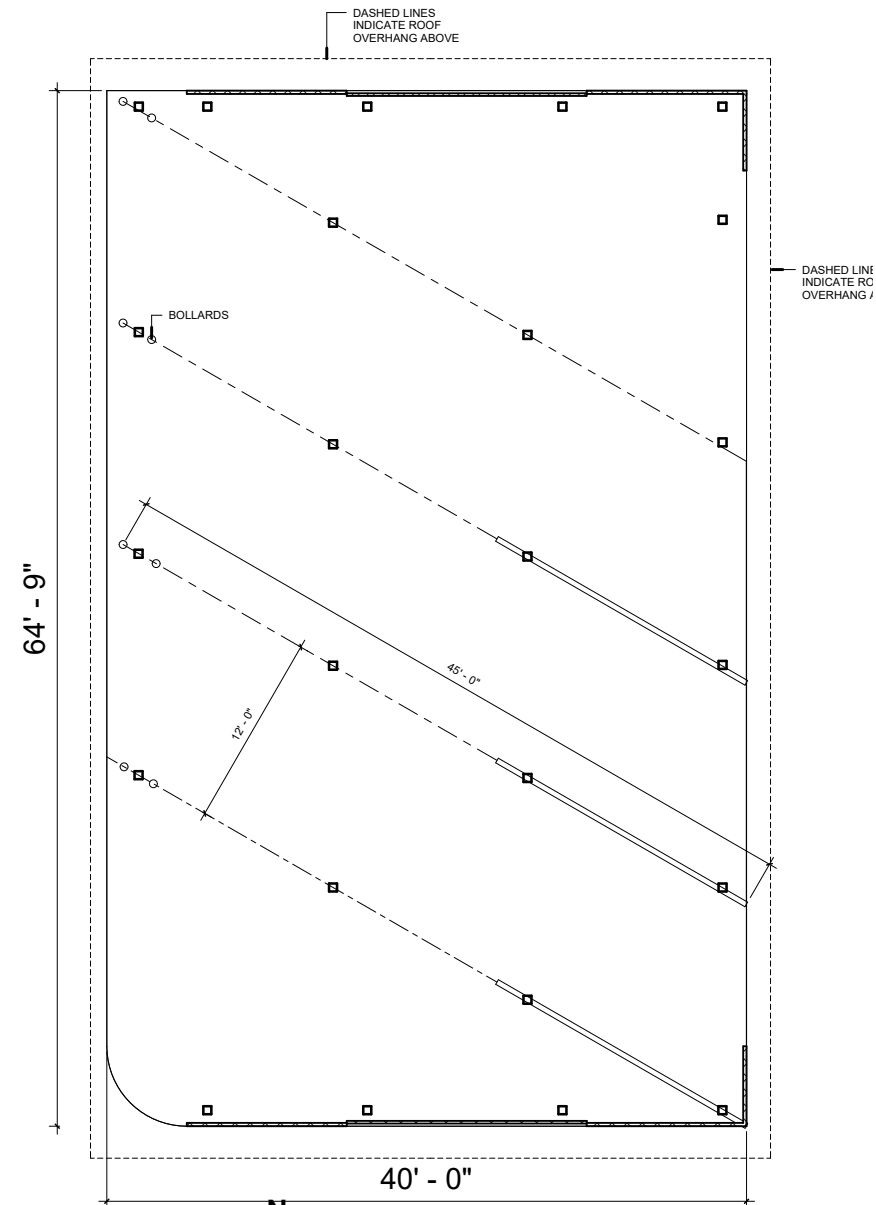





DIMENSIONS ARE APPROXIMATE. THE DEVELOPER RESERVES THE RIGHT TO MAKE MINOR ADJUSTMENTS DURING CONSTRUCTION.

DAVID LAWRENCE
ARCHITECTURE

DLARCHITECT.COM

561-588-5070

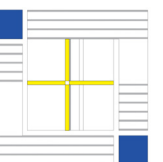

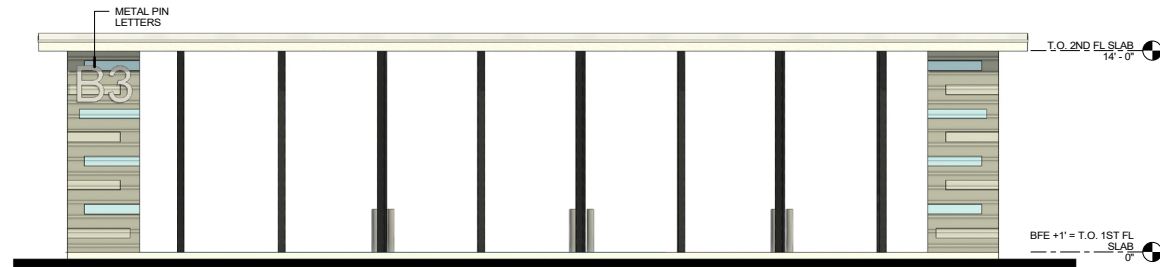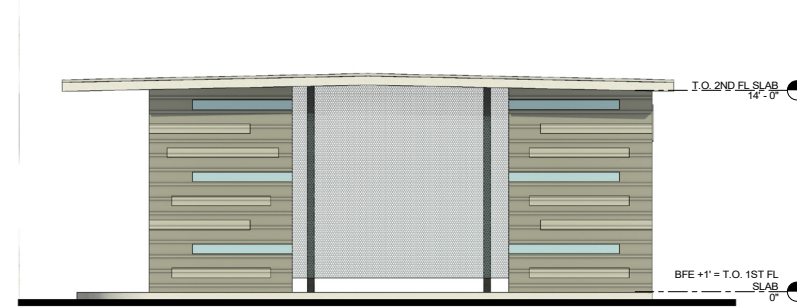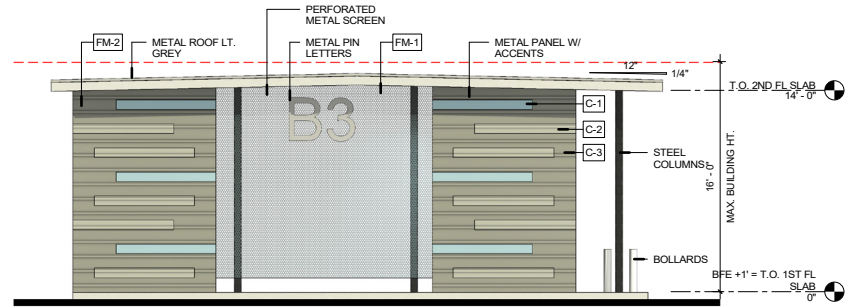



DIMENSIONS ARE APPROXIMATE. THE DEVELOPER RESERVES THE RIGHT TO MAKE MINOR ADJUSTMENTS DURING CONSTRUCTION.


DAVID LAWRENCE
ARCHITECTURE

DLARCHITECT.COM

561-588-5070

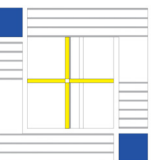

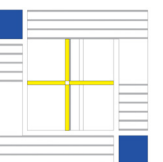

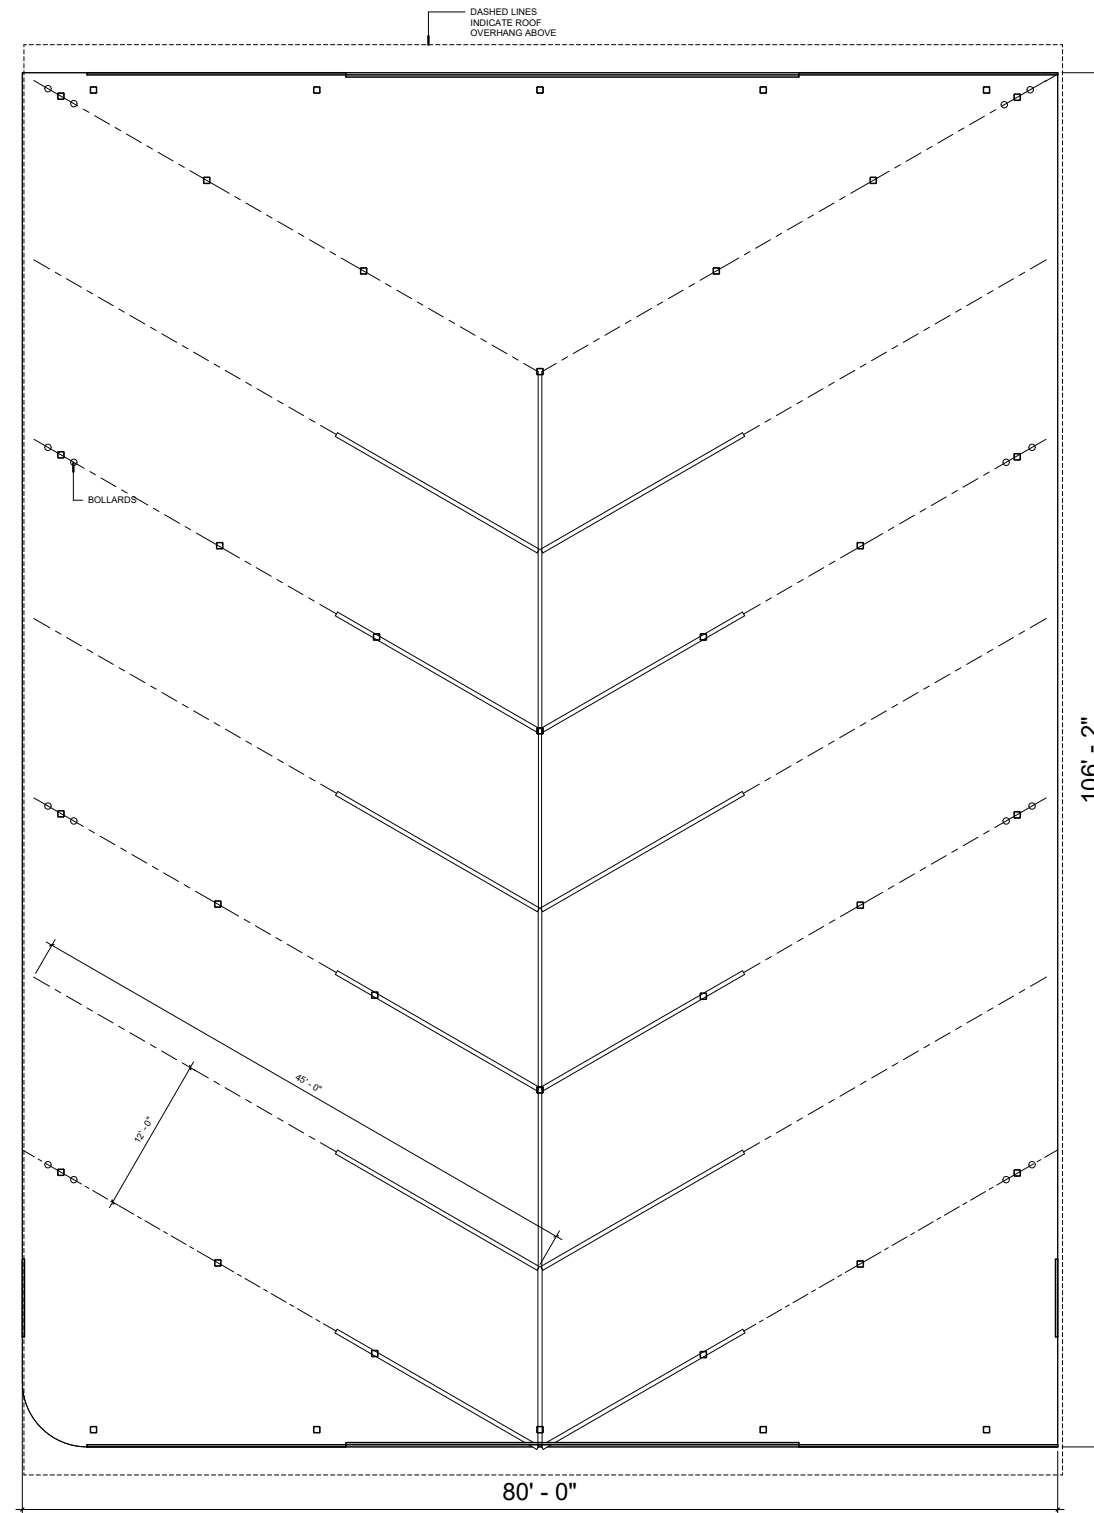



DIMENSIONS ARE APPROXIMATE. THE DEVELOPER RESERVES THE RIGHT TO MAKE MINOR ADJUSTMENTS DURING CONSTRUCTION.

DAVID LAWRENCE
ARCHITECTURE


DLARCHITECT.COM





561-588-5070

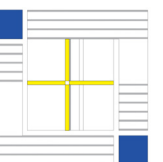




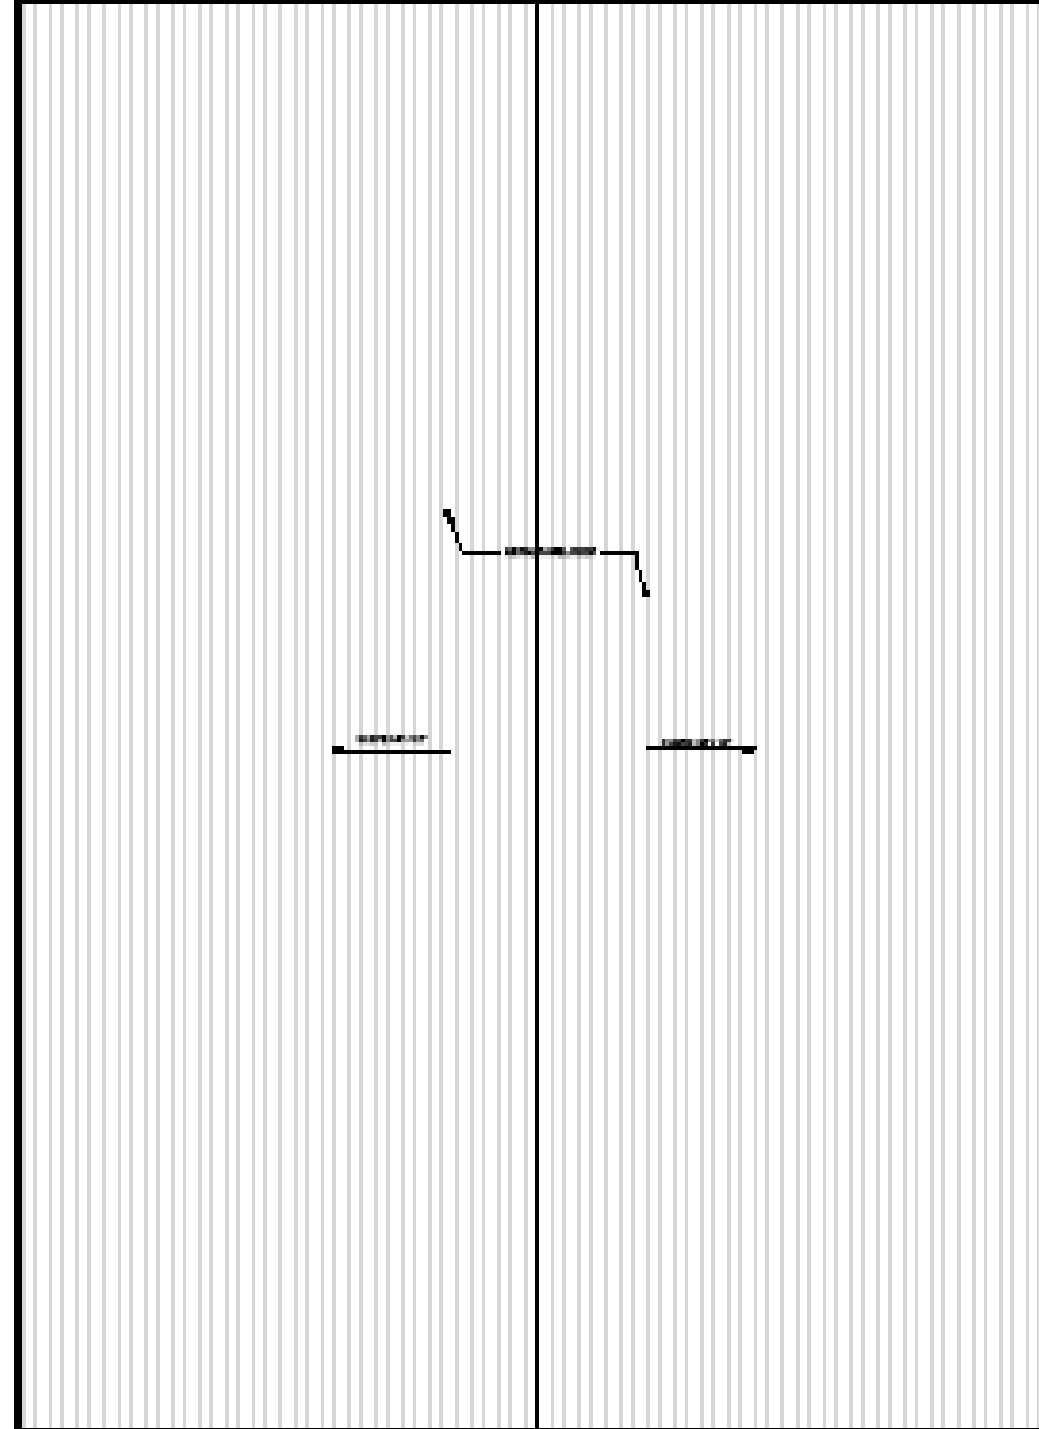




DIMENSIONS ARE APPROXIMATE. THE DEVELOPER RESERVES THE RIGHT TO MAKE MINOR ADJUSTMENTS DURING CONSTRUCTION.

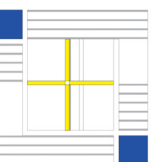

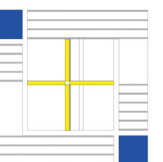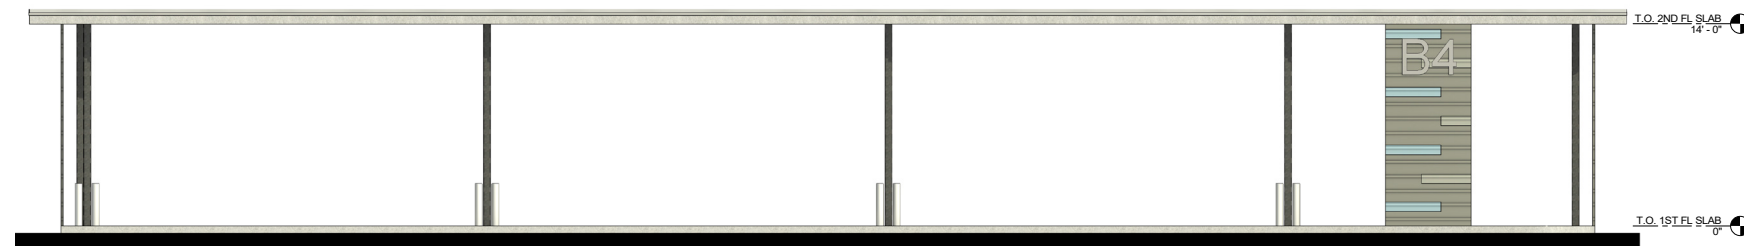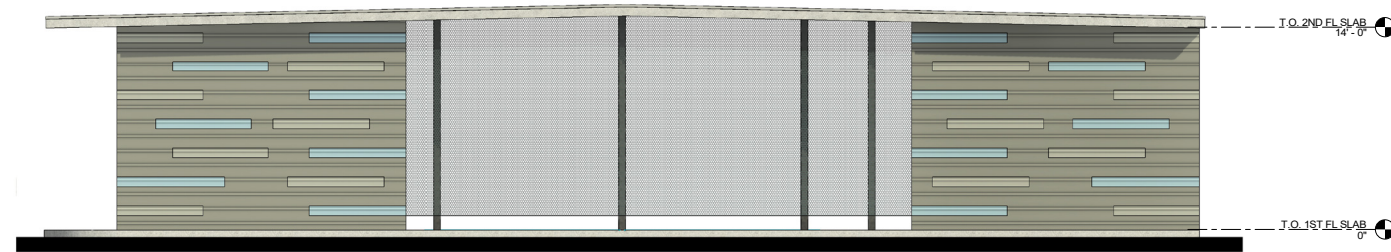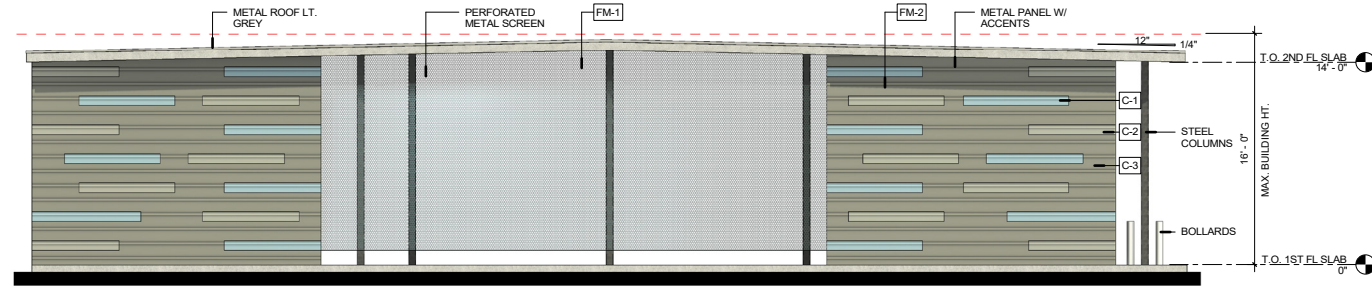

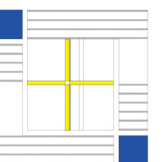

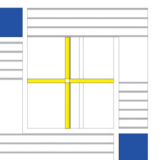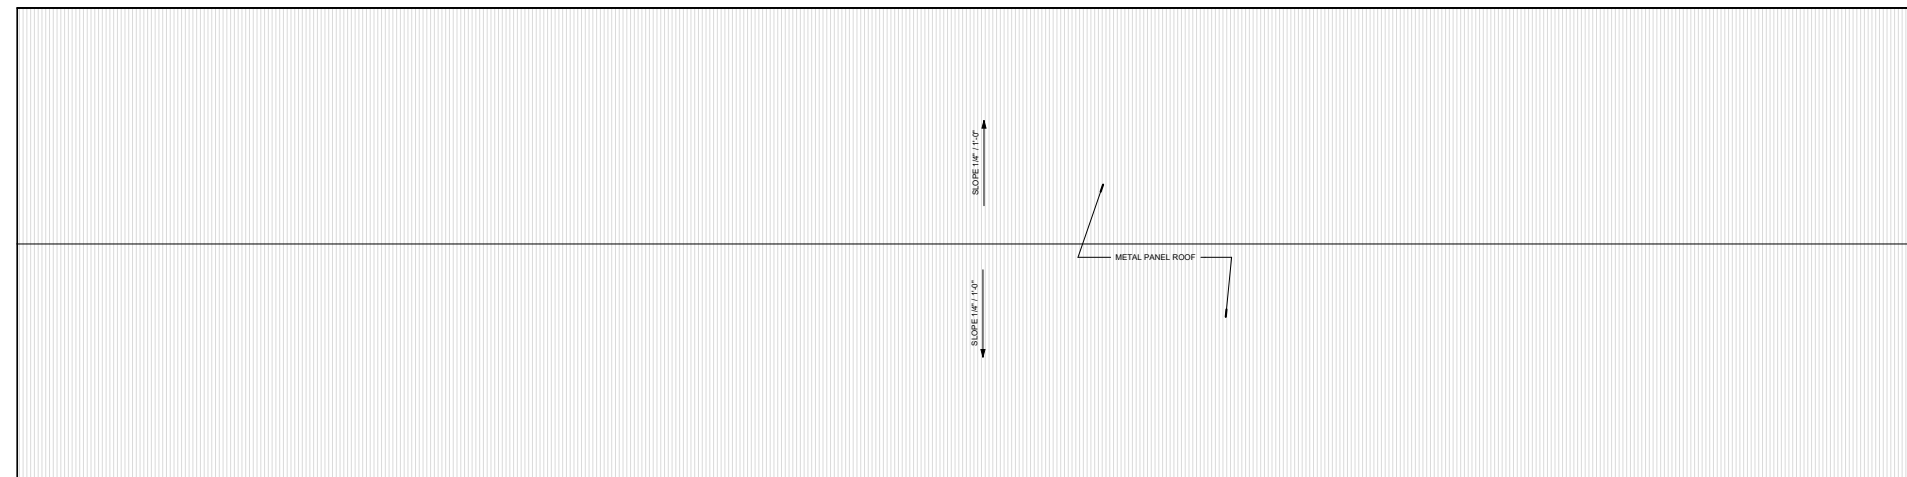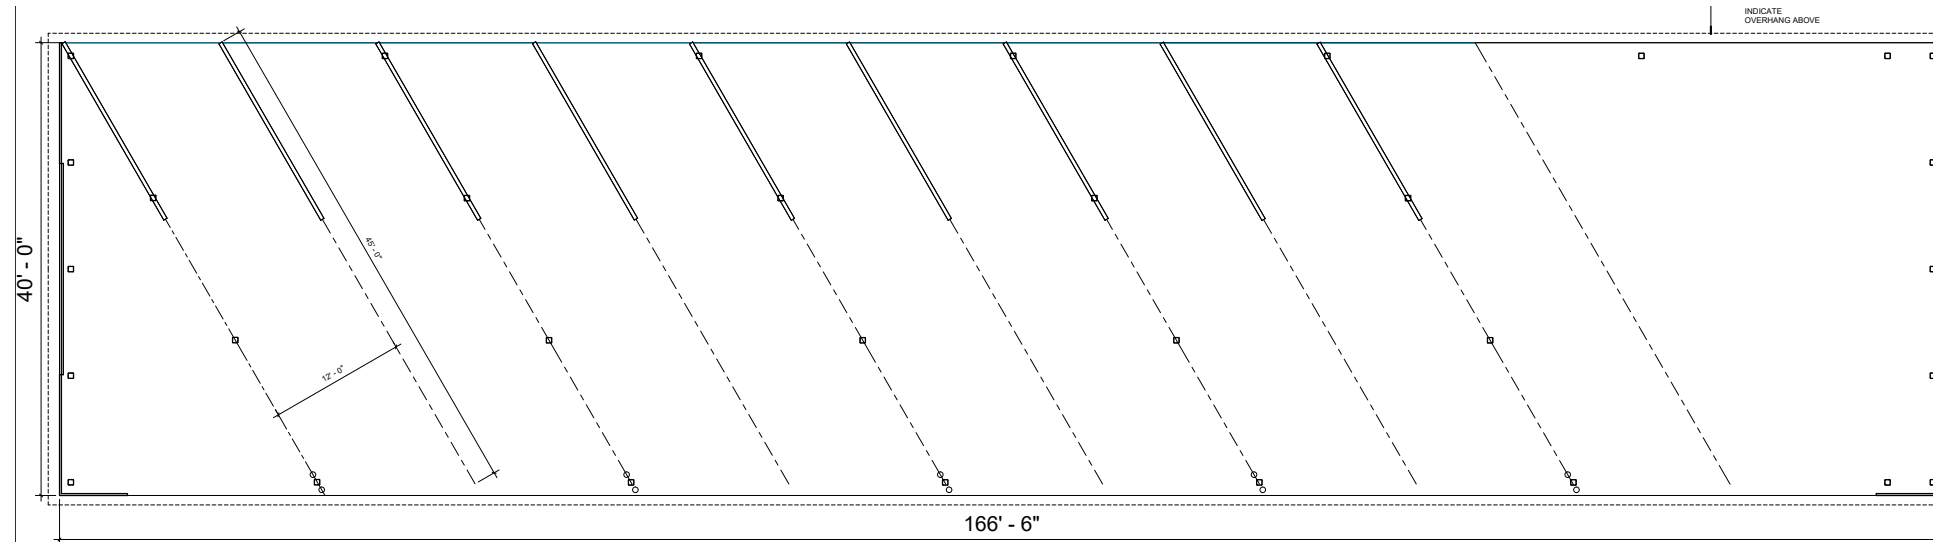

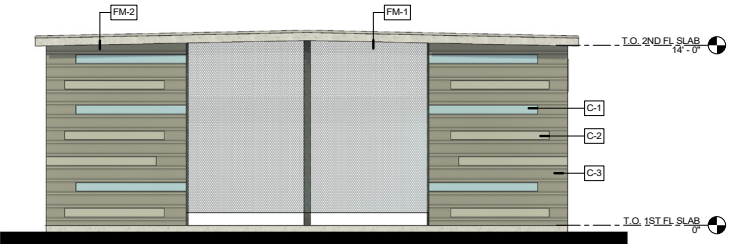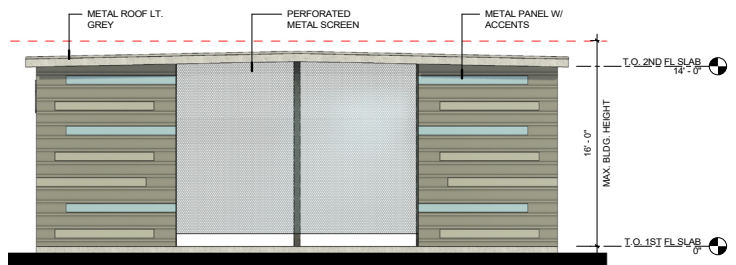

DIMENSIONS ARE APPROXIMATE. THE DEVELOPER RESERVES THE RIGHT TO MAKE MINOR ADJUSTMENTS DURING CONSTRUCTION.

