
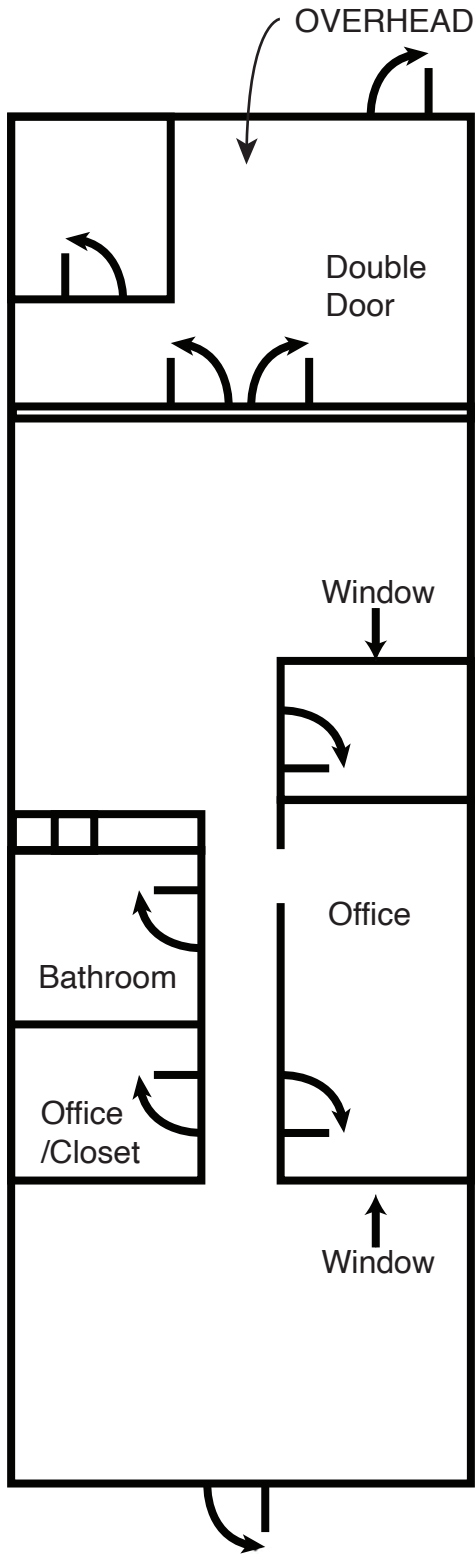


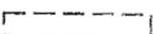

Wall Legend:

Existing	
Proposed	
Demolition	

Symbol Legend:

					
Door	Window	Electrical Panel	A/C Unit	Toilet	Sink

Application and documents can be submitted electronically to
BLDGPERMITS@MCALLEN.NET