


PRELIMINARY SITE SKETCH

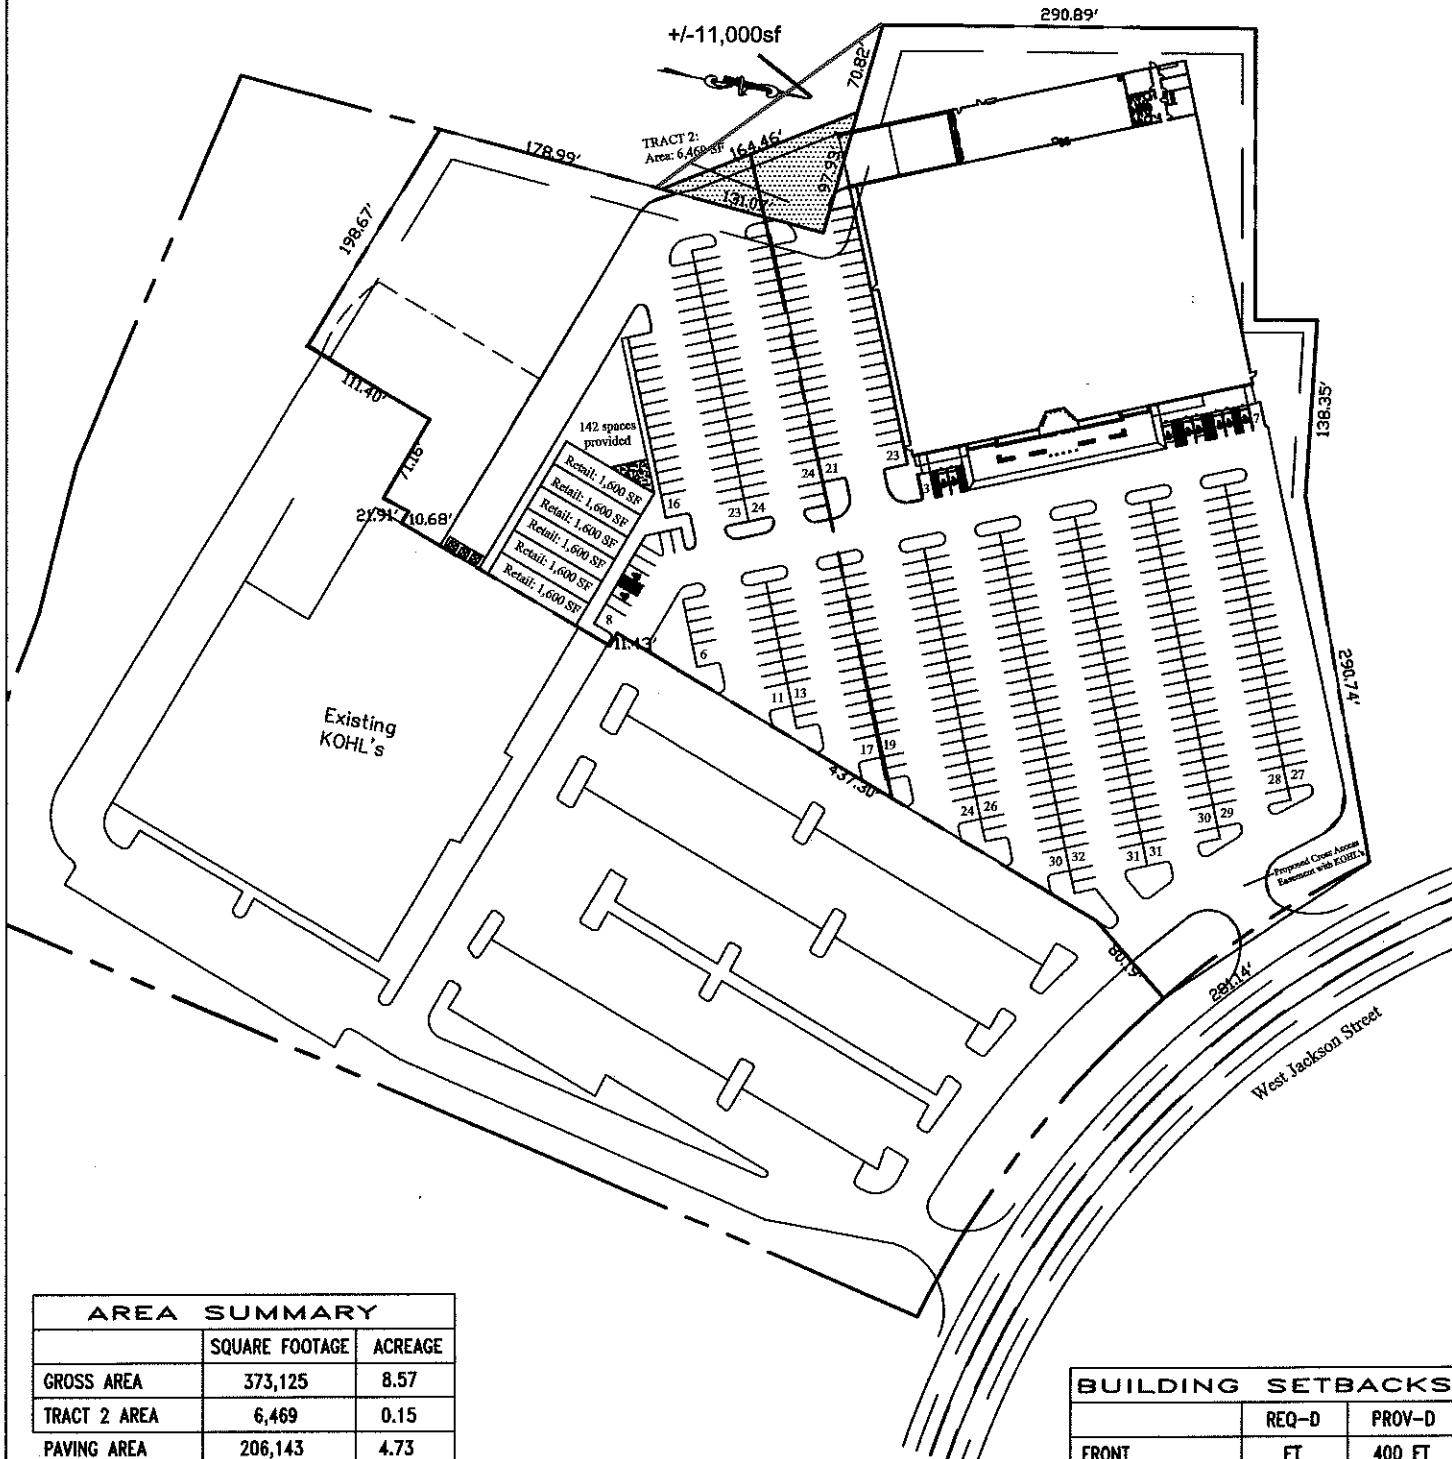

AREA SUMMARY		
	SQUARE FOOTAGE	ACREAGE
GROSS AREA	373,125	8.57
TRACT 2 AREA	6,469	0.15
PAVING AREA	206,143	4.73

PARKING SUMMARY				
	TOTAL BLDG SF	REQ-D	SPACES	PROV-D
PROPOSED	66,504 SF	1/? SF	351	1/189 SF 9' x 19'

BUILDING SETBACKS		
	REQ-D	PROV-D
FRONT	FT	400 FT
REAR	FT	105 FT
SIDE (NORTH)	FT	25 FT
SIDE (SOUTH)	FT	25 FT

The Hutton Company	LOCATION	Cookeville, TN	DRAWN BY	ATH
	SCALE	1"=140'	DATE	February 3, 2010