


EMERGENCY EVACUATION PLAN

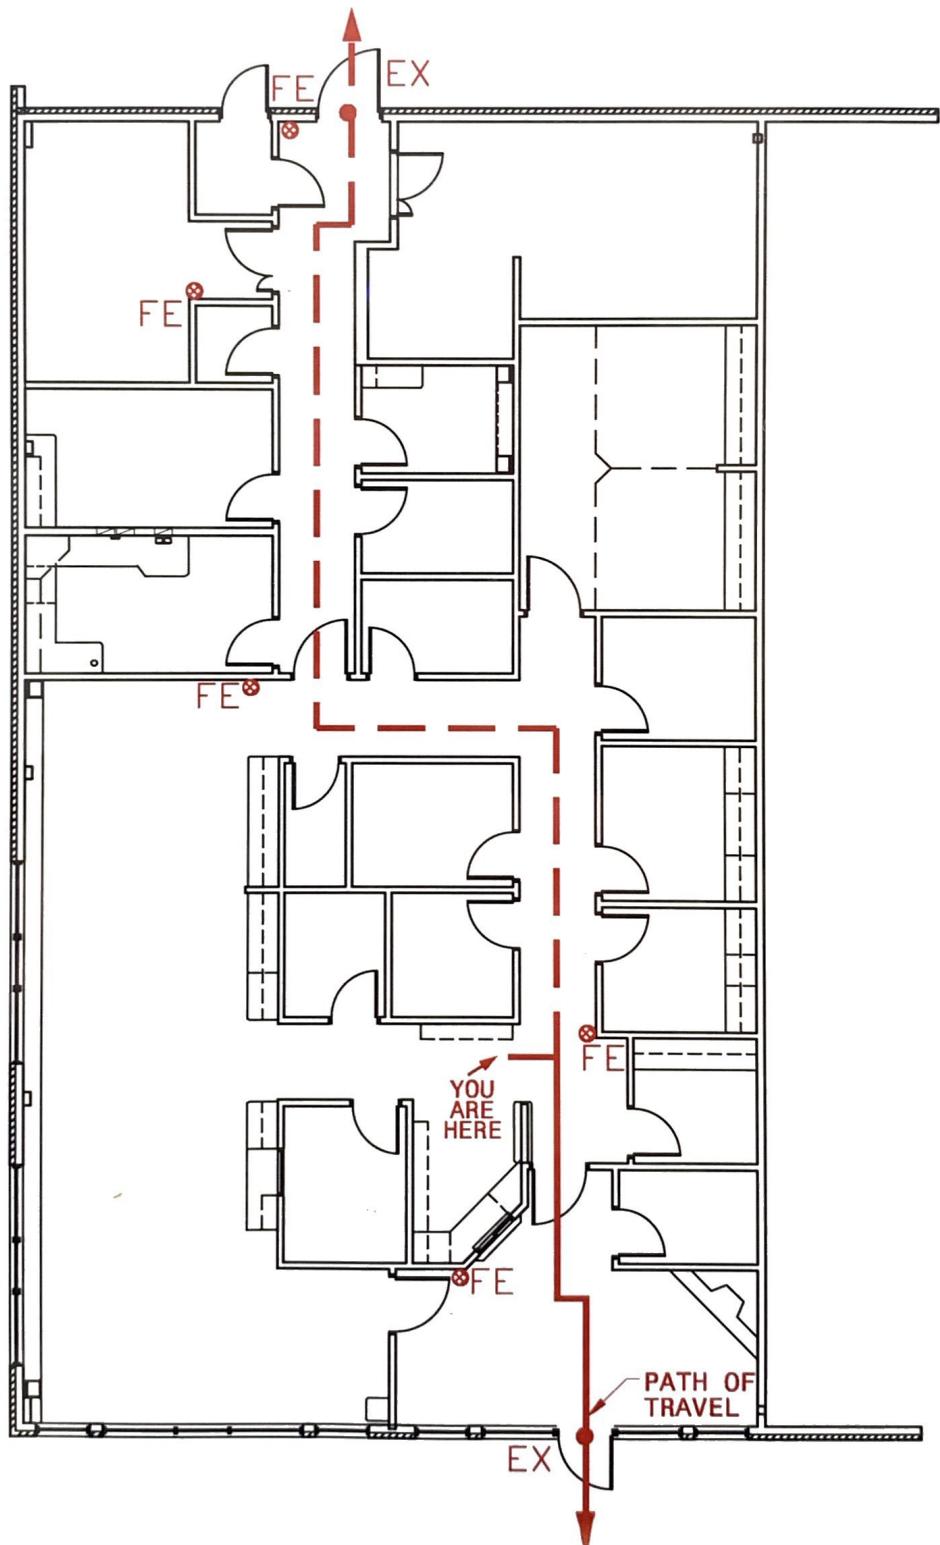

LEGEND

- PRIMARY PATH OF TRAVEL
- - - SECONDARY PATH OF TRAVEL
- EX • LOCATION OF EXIT DOOR(S)
- FE • FIRE EXTINGUISHER