


WARNING: THIS PLAN IS TO BE USED FOR ANY REASON TO ALTER OR RECONSTRUCT THE BUILDING IN ANY WAY, WITHOUT THE WRITTEN CONSENT OF STEVEN B. RABINOFF, P.C.

REV	DATE	DESCRIPTION

STEVEN B. RABINOFF
ARCHITECT P.C.
 ARCHITECTS: 59-02 FRANCIS LEWIS BOULEVARD
 FLUSHING, NEW YORK 11364 - 8337
 ENGINEERS: TEL: 718-224-8000 FAX: 718-224-8541
 & PLANNERS

 


PROJECT NAME & LOCATION: **INT'L HOUSE OF PANCAKES**
 2290 7TH AVENUE
 NEW YORK, N.Y.

DRAWING TITLE: **PUBLIC ASSEMBLY PLAN**

DATE DRAWN: 01-04-04 SCALE: 1/4" = 1'-0"

DRAWN BY: LW

SHEET NO. 001

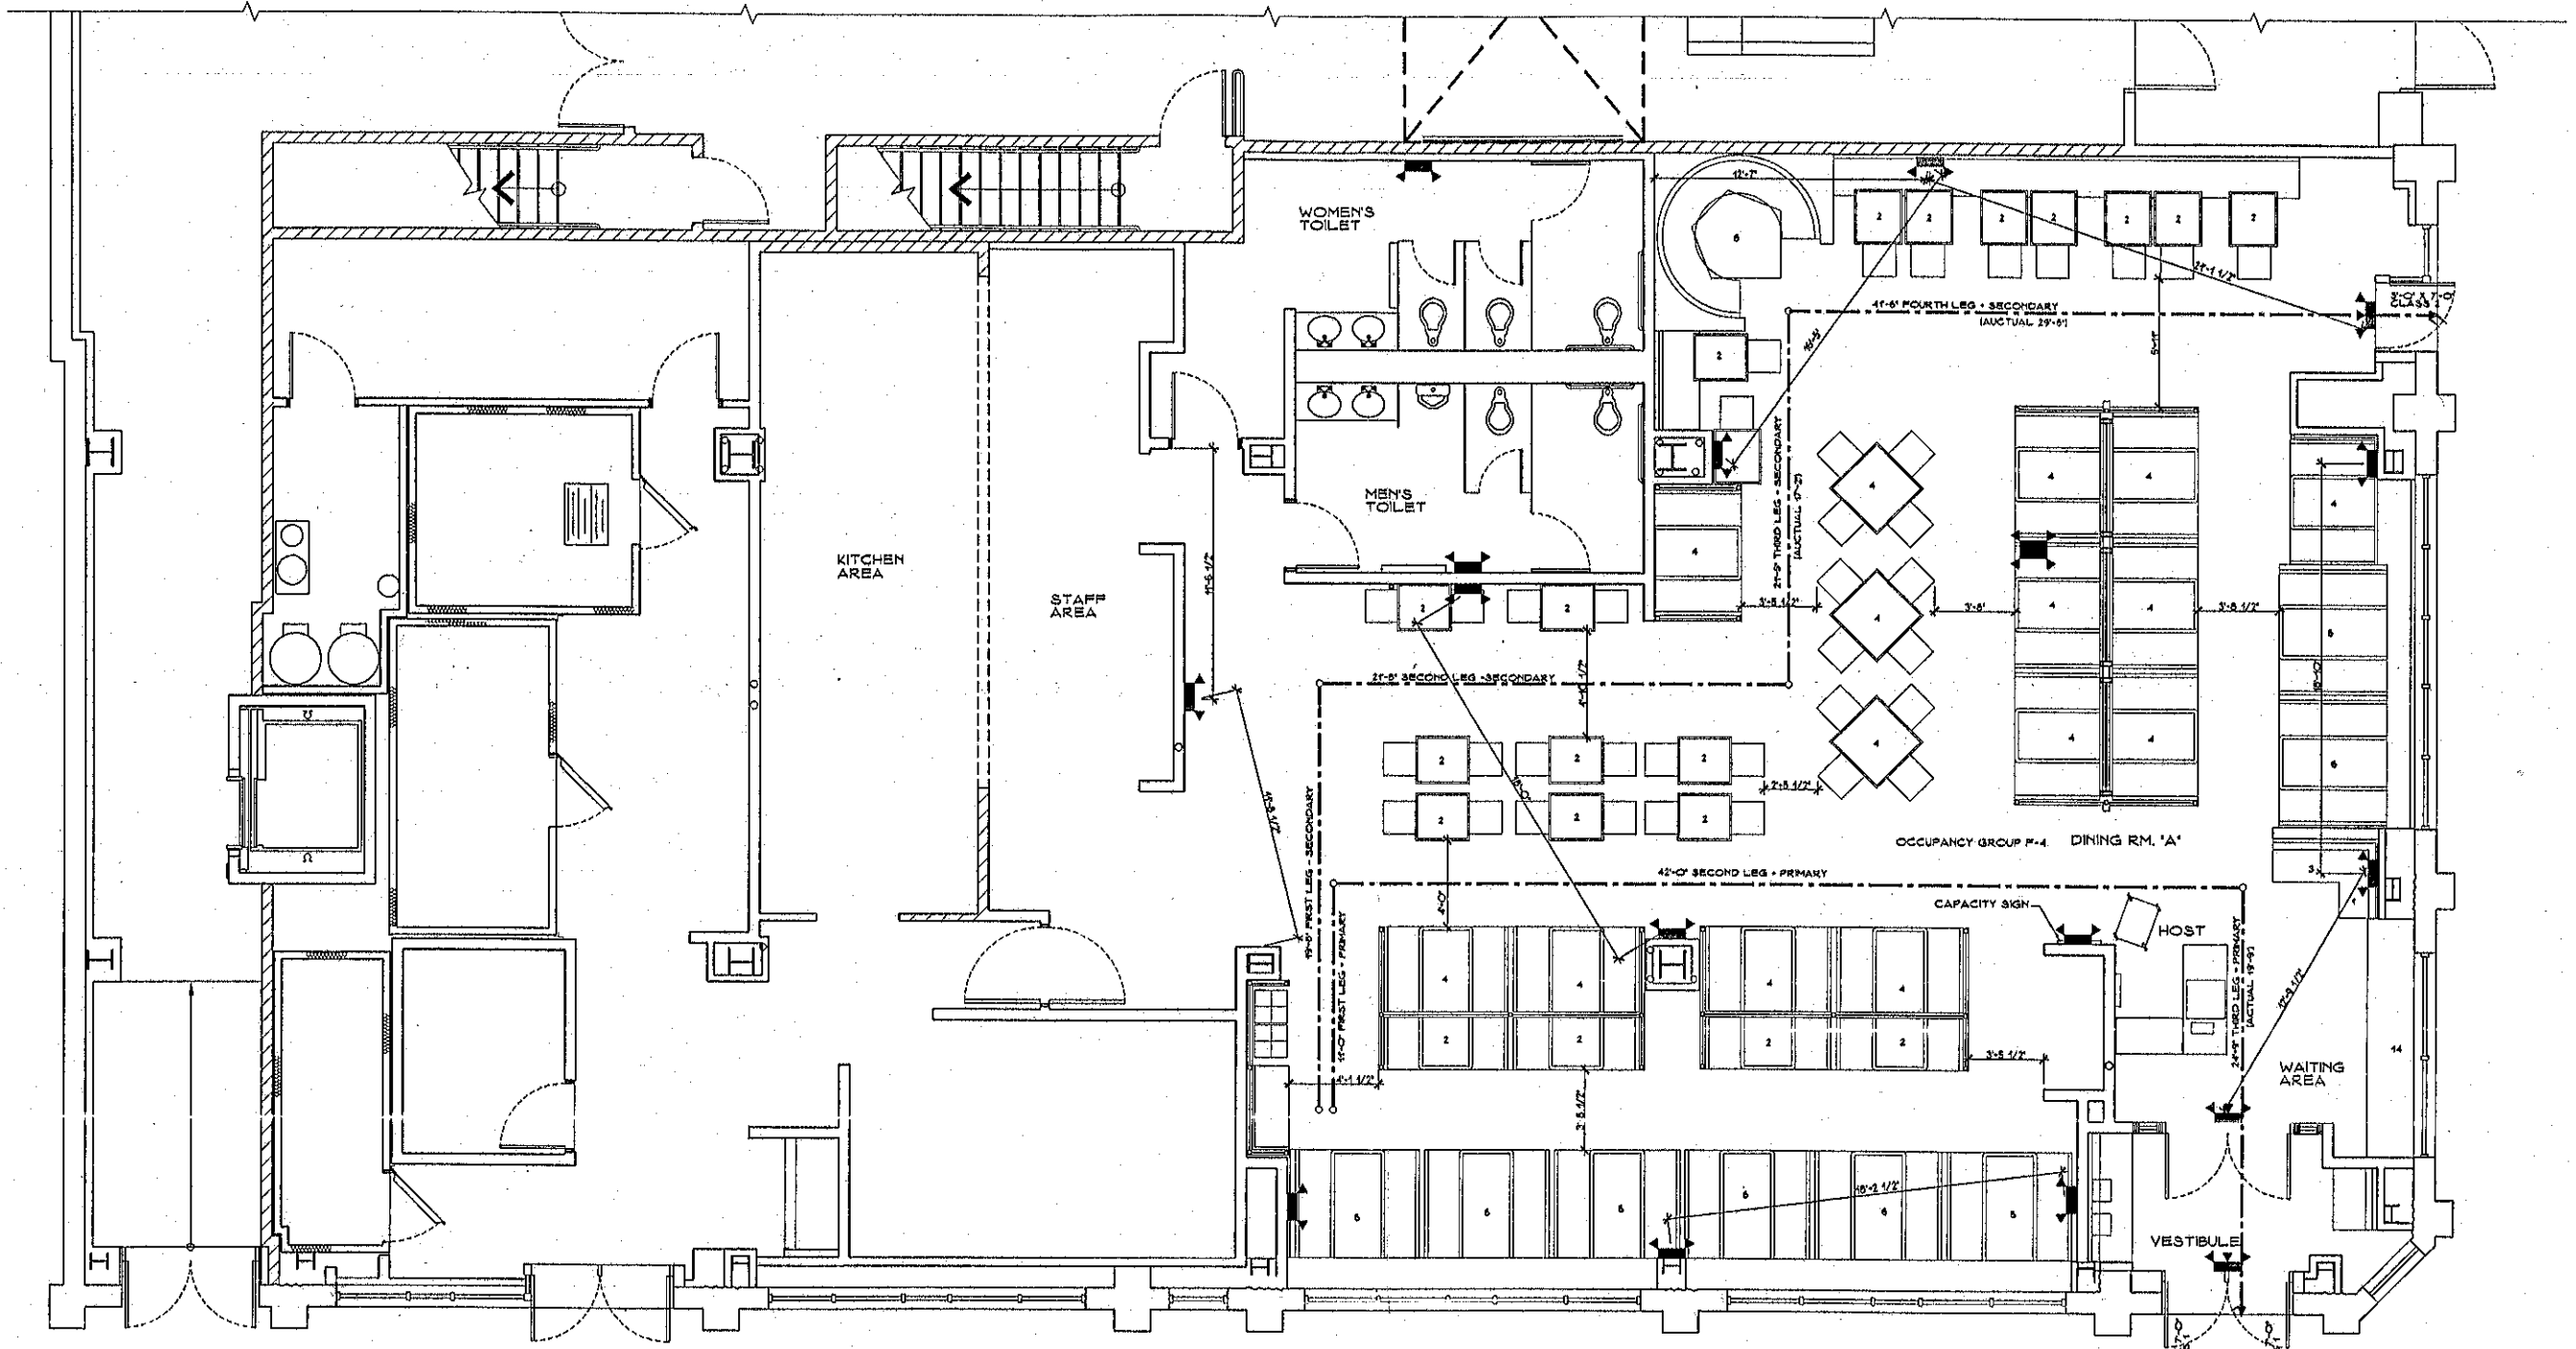

PLACE OF ASSEMBLY PLAN
 SCALE: 1/4" = 1'-0"

