




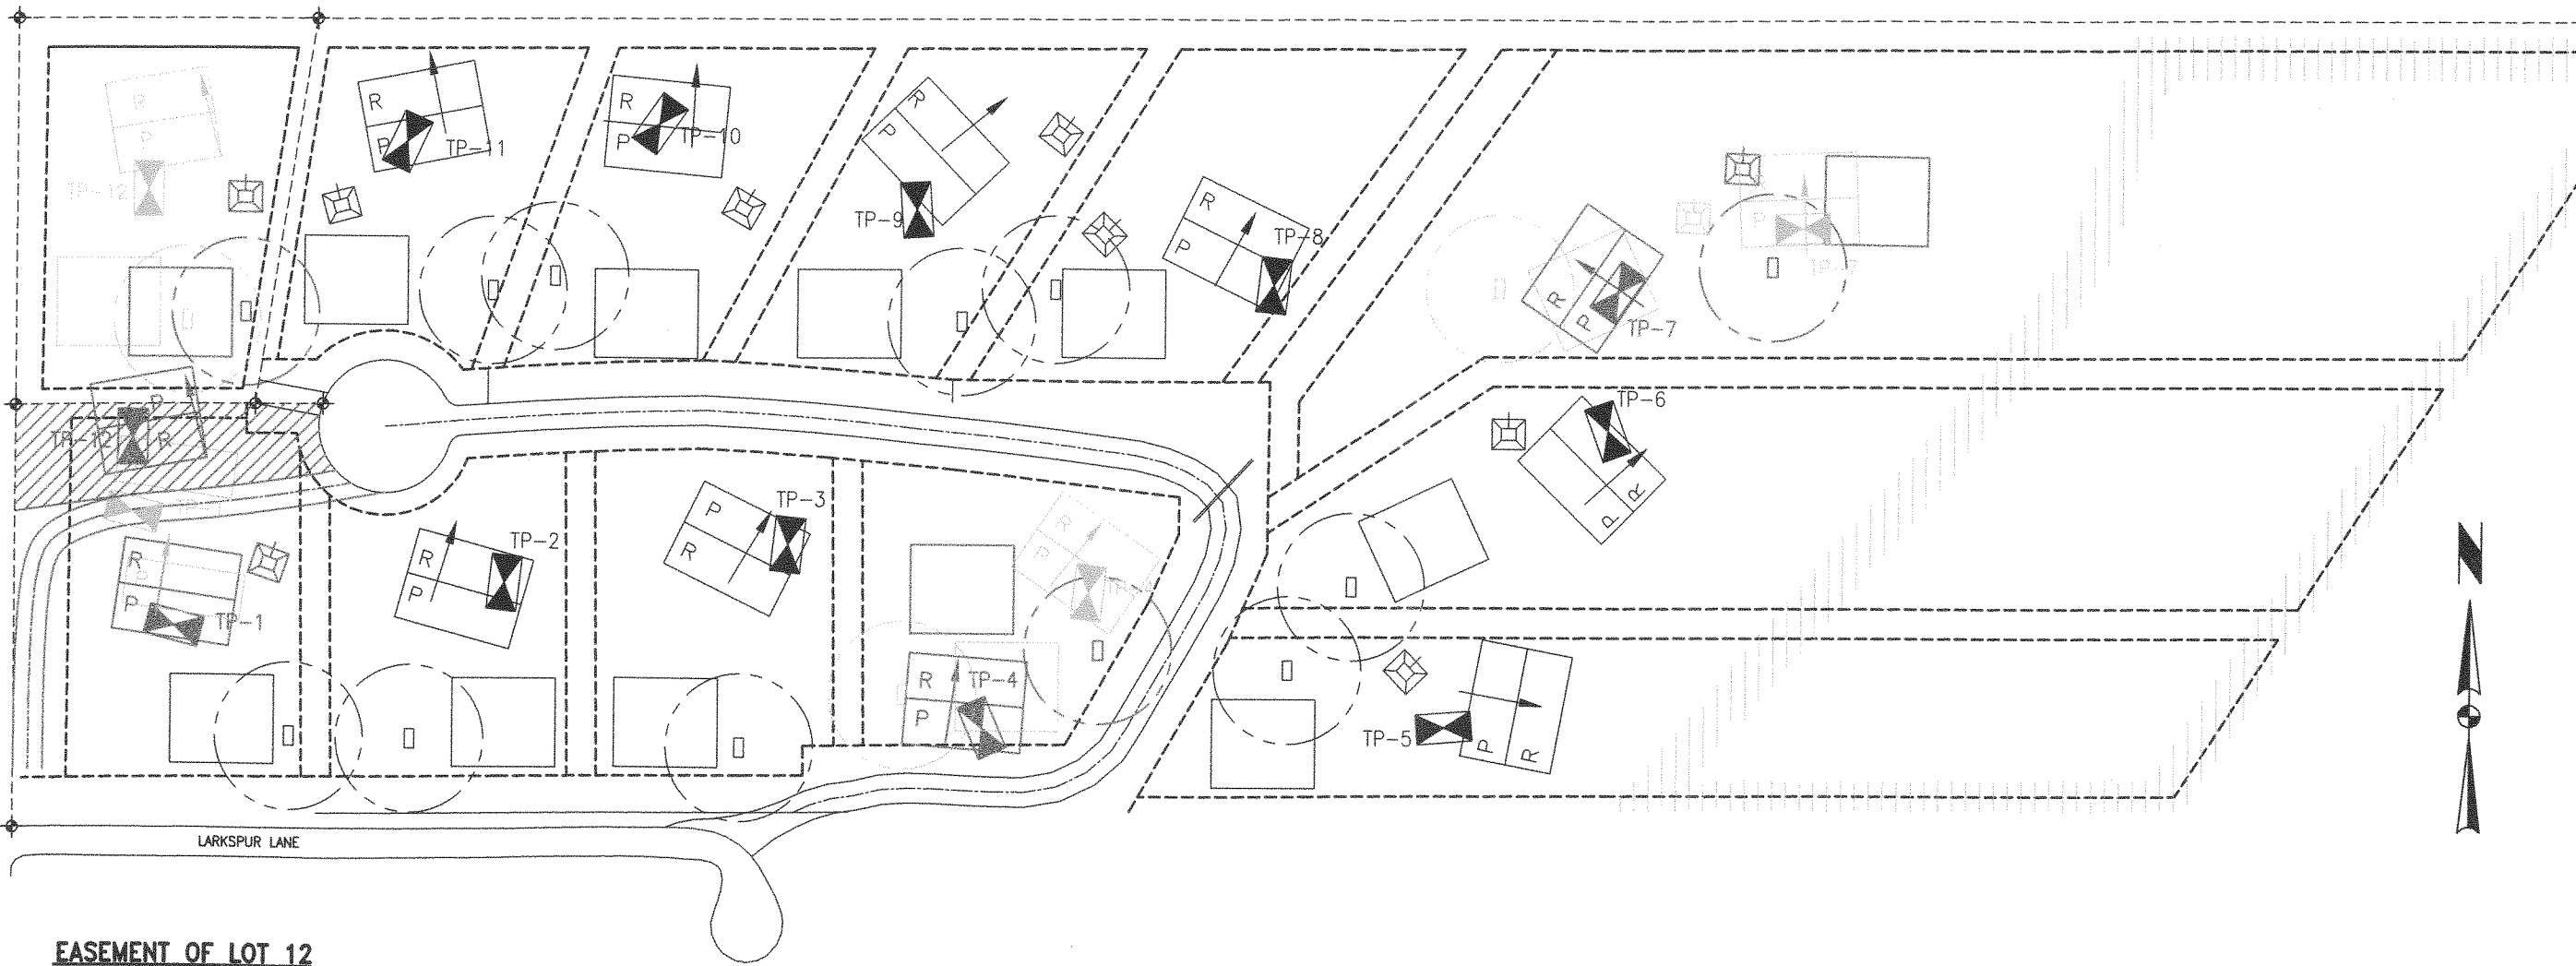


CORRECTED DRAINFIELD & WELLS

SCALE: 1"=60'-0"

LEGEND

-  LOCATION UNCHANGED
-  ORIGINAL LOCATION
-  CORRECTED LOCATION
-  WILDLIFE EASEMENT
-  LOT 12 EASEMENT
(SEE DESCRIPTION)




EASEMENT OF LOT 12

(EASEMENT DESCRIPTION)

LARKSPUR DEVELOPERS, LLC
GREAT FALLS, MT

**LACY & EBELING
ENGINEERING INC.**
FAX: (406) 761-4026
TEL: (406) 761-1088
EMAIL: LE-ENG@LE-ENG.COM
GREAT FALLS, MONTANA

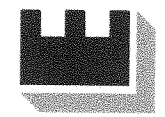

CORRECTED DRAINFIELD AND WELLS

DATE ISSUED: _____
ISSUE NO. _____ ISSUED FOR: _____
THIS DRAWING IS THE PROPERTY OF THE ENGINEER. IT HAS BEEN PREPARED SPECIFICALLY FOR THIS PROJECT AND IS NOT TO BE USED FOR ANY OTHER PURPOSE. LOCATION OR OWNER WITHOUT WRITTEN CONSENT OF THE ENGINEER.
© LACY AND EBELING ENGINEERING, INC.

PLOT SCALE: NOTED
DATE: 3/31/15 JOB NUMBER: 15-30
DRAWN BY: SK DESIGNED BY: JR
CAD FILE: 15-30 MASTER

**DRAFTING SERVICES BY
LACY & EBELING ENGINEERING INC.
STRUCTURAL DESIGN BY OTHERS**

