

691 N. Squirrel Auburn Hills

OFFICE SPACE FOR LEASE

This 137,146 SF office building is located right off the M-59 and I-75 interchange. With high visibility monument signage possible. The class A building has many amenities: full service cafeteria, caged storage, covered parking, free training/conference room, and free 24/7 fitness center with locker rooms.



On-site Ownership and Management

Furnished plug and play options available and suites ranging from 373 - 3,805 SF ready for you with an asking rate of \$12.50-\$20.50/SF.

Local Restaurants

- Tropical Smoothie
- McDonald's
- Jersey Mike's
- Dunkin Donuts
- Starbucks
- KimChi Box
- Applebee's
- DiBella's
- Buddy's Pizza
- Blaze Pizza
- Mediterranean Street
- Subway



CONTACT US

248-710-8000

691 N. Squirrel Rd, Suite 290

Auburn Hills, MI 48326


www.team-core.com



CONTACT US
248-710-8000
691 N. Squirrel Rd, Suite 290
Auburn Hills, MI 48326
www.team-core.com



CONTACT US
248-710-8000
691 N. Squirrel Rd, Suite 290
Auburn Hills, MI 48326
www.team-core.com

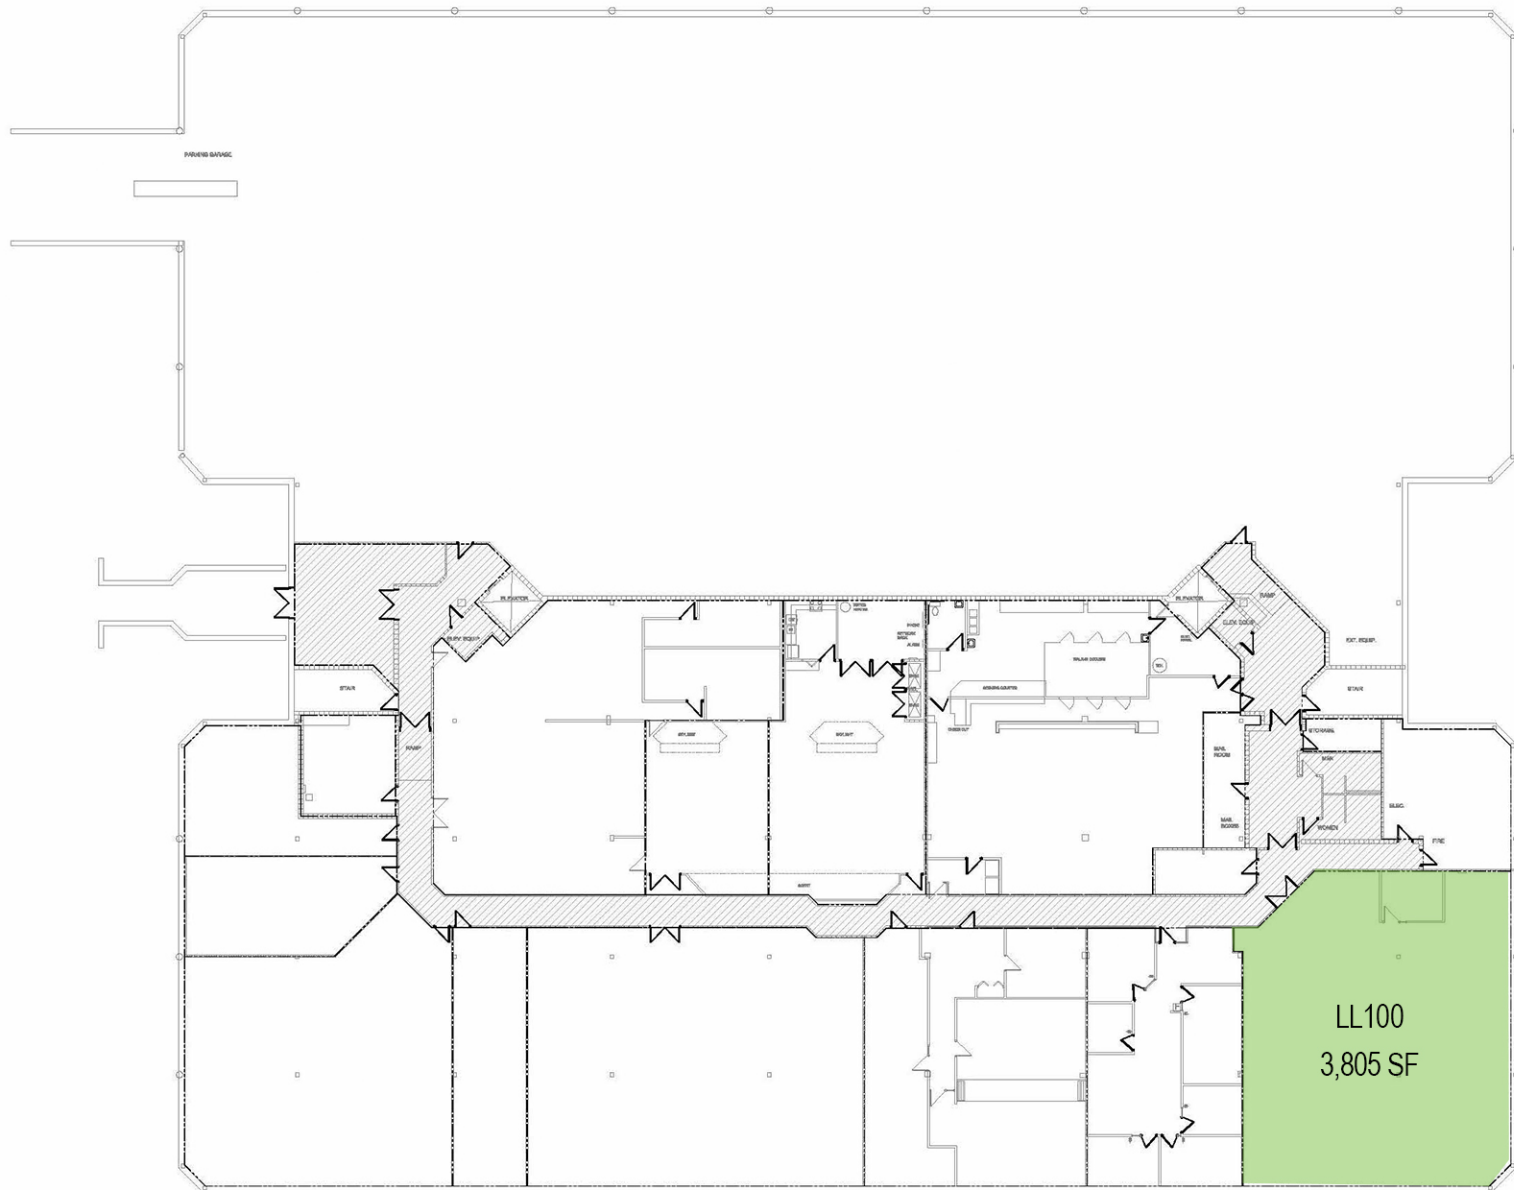


DO NOT SCALE



691 N Squirrel Road
Auburn Hills, MI 48326

Lower Level
For More Information Please Call:
248.710.8000



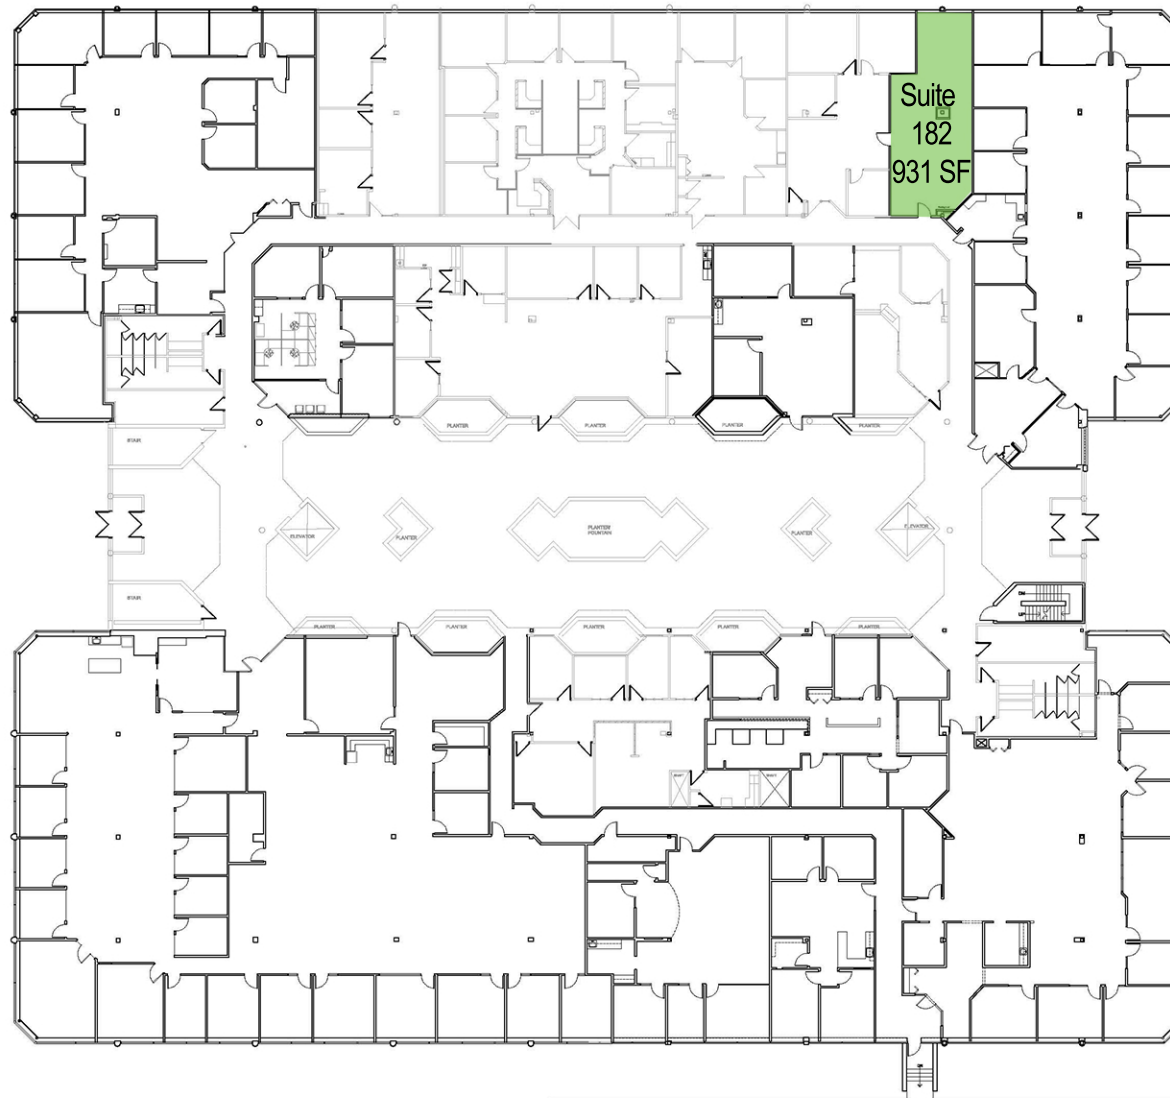


DO NOT SCALE



691 N Squirrel Road
Auburn Hills, MI 48326

First Level
For More Information Please Call:
248.710.8000



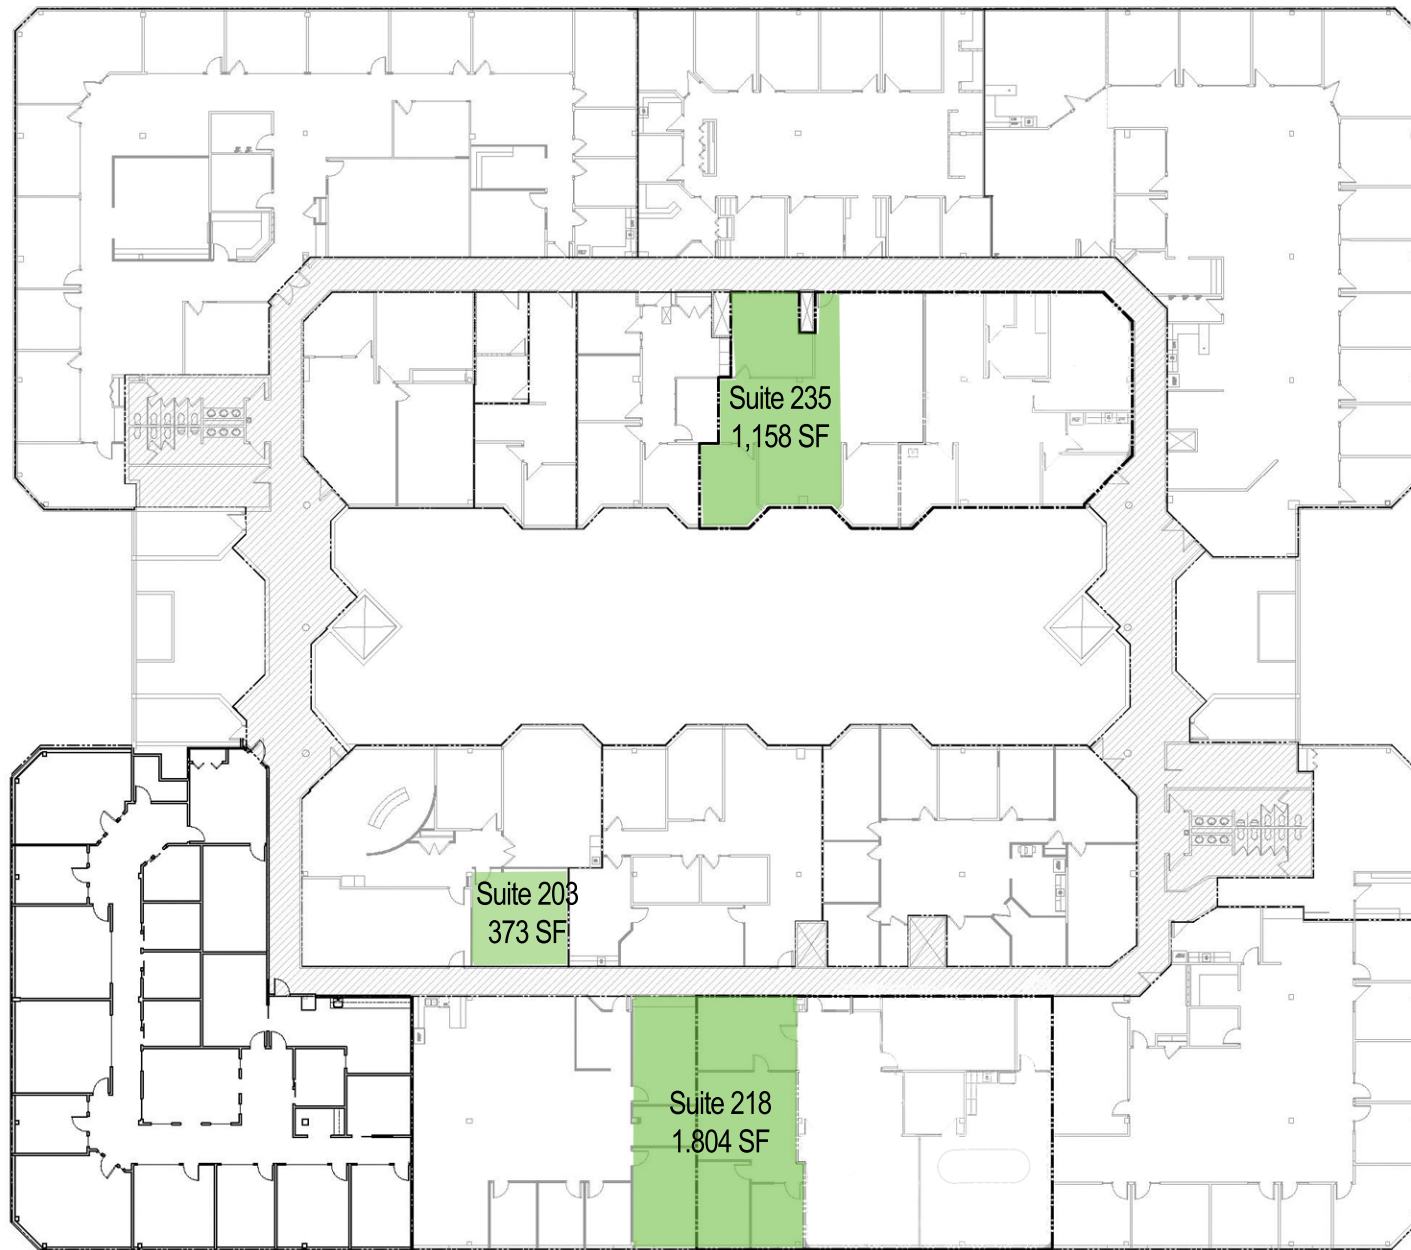

DO NOT SCALE



691 N Squirrel Road
Auburn Hills, MI 48326

Second Level
For More Information Please Call:
248.710.8000

