

FOR SALE/LEASE • RETAIL/OFFICE

1223 Roosevelt Trail • Raymond, ME



Mike Anderson
O 207.358.7028
C 207.318.5969
Mike@malonecb.com

RETAIL/OFFICE BUILDING

- 1,800-5,600± SF available
- Well-known landmark property, formerly home to the iconic Cricket's Corner
- High visibility on Roosevelt Trail with traffic counts of 18,000± cars/day AADT
- Commercial zoning allows for a wide variety of business uses
- Excellent opportunity for an owner-user or investor

SALE PRICE: \$899,000

LEASE RATE: \$10.00-12.00/SF NNN

PROPERTY SUMMARY

1223 Roosevelt Trail • Raymond, ME



Site Info


OWNER:	Walnut Property Holdings, LLC
DEED:	Book 40339, Page 61
ASSESSOR:	Map 55, Lot 35
LOT SIZE:	0.62± AC
SIGNAGE:	Pylon and on building
FRONTAGE:	100'± on Route 32
PARKING:	Ample on-site
ZONING:	Commercial District
PROPERTY TAXES:	\$4,487 (2025)

Building Info

BUILDING SIZE:	5,600± SF (can be subdivided)
YEAR BUILT:	1964
CONSTRUCTION:	Wood frame
ROOF:	Asphalt
SIDING:	Vinyl
FOUNDATION:	Slab
FLOORING:	Mixed
CEILING HEIGHT:	8'±
HVAC:	Four (4) heat pumps; oil fired hot air system
UTILITIES:	Municipal water & private sewer
RESTROOM:	Yes
LOADING:	One (1) overhead door



1223 Roosevelt Trail • Raymond, ME

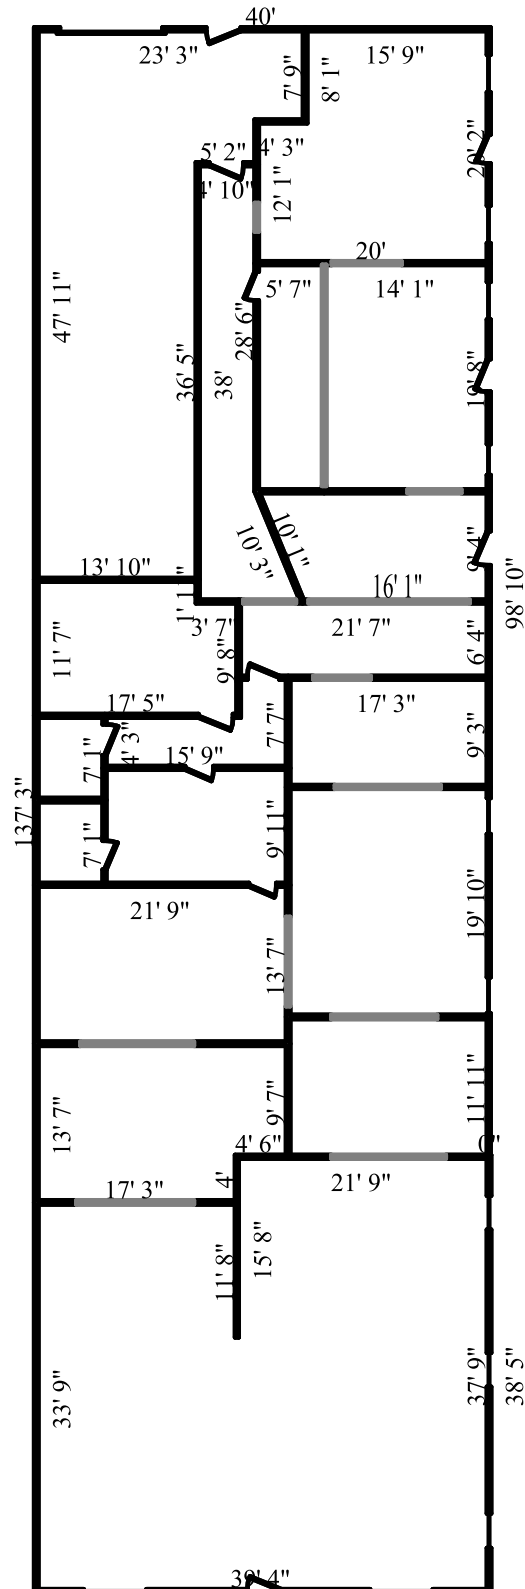

Not to scale; measurements are approximate

AERIAL

1223 Roosevelt Trail • Raymond, ME



This document has been prepared by Malone Commercial Brokers for advertising and general information only. Malone Commercial Brokers makes no guarantees, representations or warranties of any kind, expressed or implied, regarding, but not limited to, warranties of content, accuracy, and reliability. Any interested party should undertake their own inquiries as to the accuracy of the information. Malone Commercial Brokers excludes unequivocally all informed or implied terms, conditions and warranties arising out of this document and excludes all liability for loss and damages there from. All data is subject to change of price, error, omissions, other conditions or withdrawal without notice. Malone Commercial Brokers is acting as the Seller's/Lessor's agent in the marketing of this property.