


# Howe Commons Building 'E'

Pennington, NJ

Drawing Title  
Existing 2nd Floor

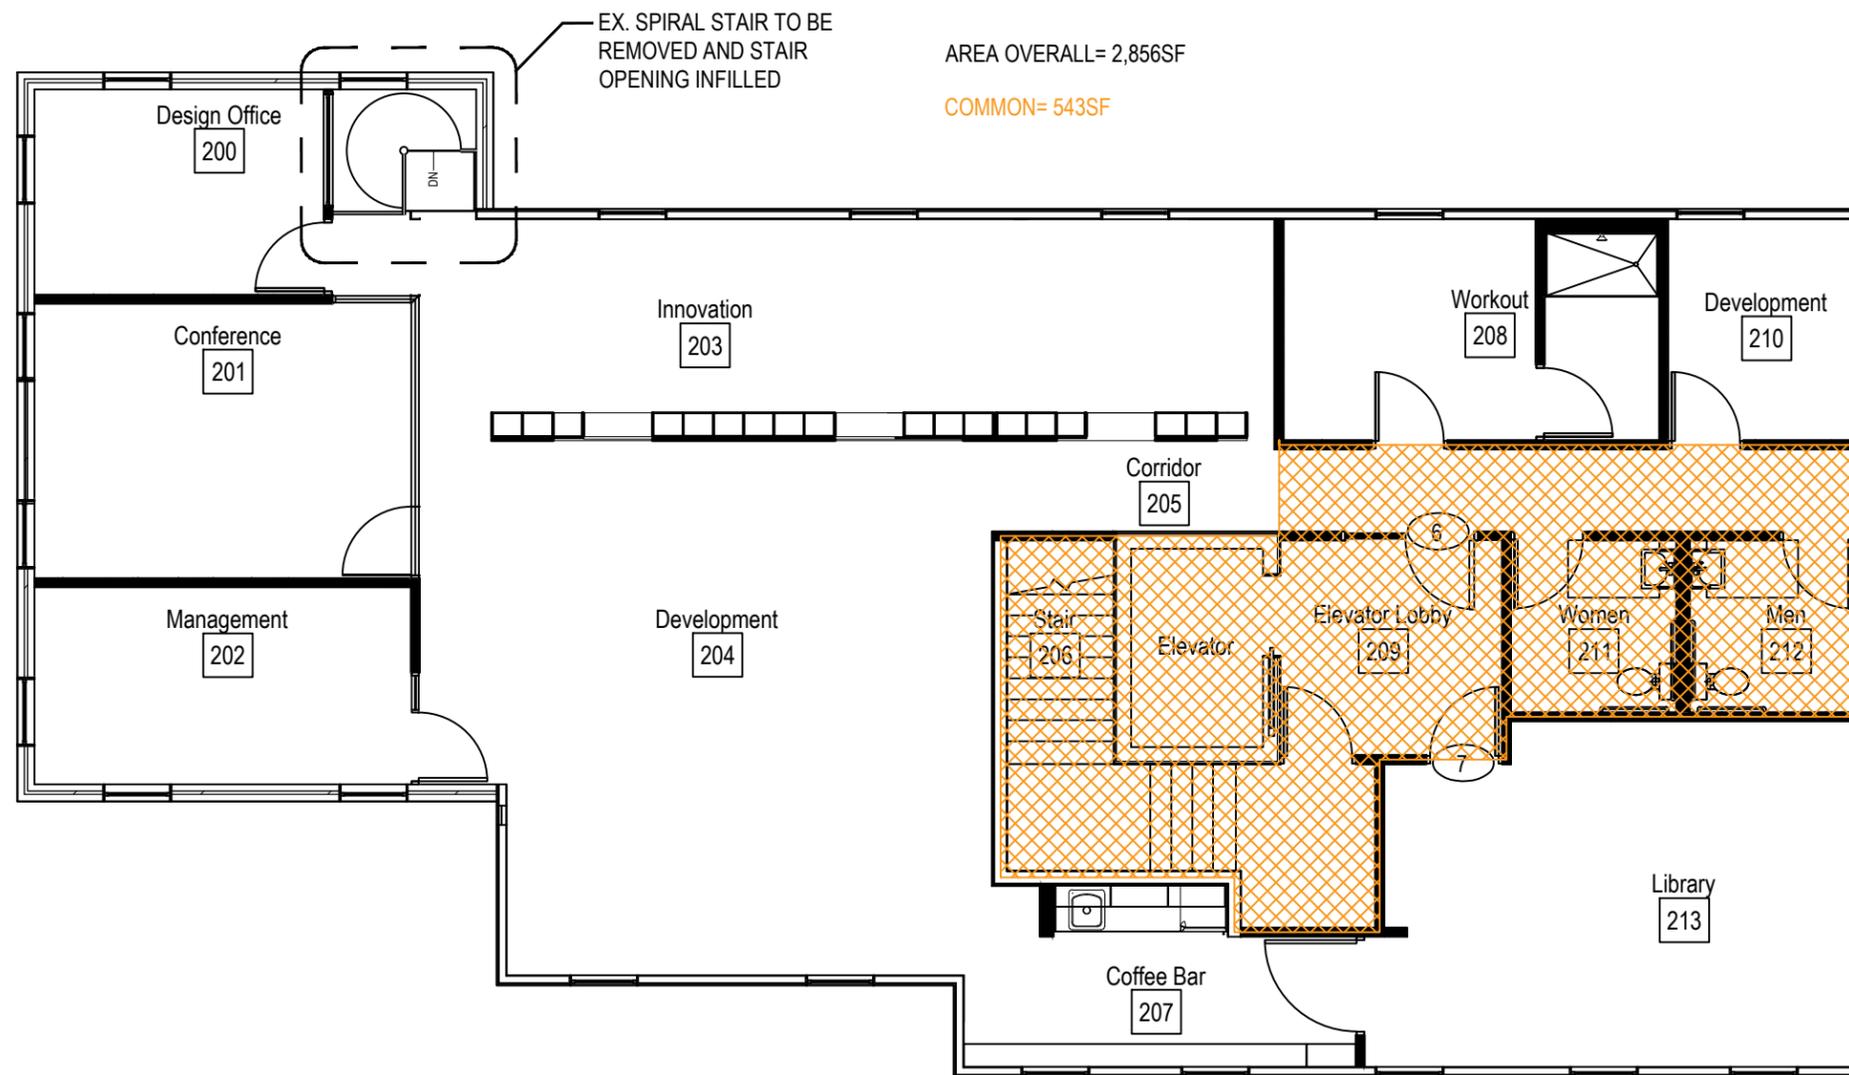

Scale  
 $\frac{1}{8}'' = 1'-0''$

Date  
23 September 2022



INSIDE ARCHITECTURE, LLC  
50B River Drive  
Titusville, NJ 08560  
Tel: 609.737.4353  
www.insidearchitecture.com