


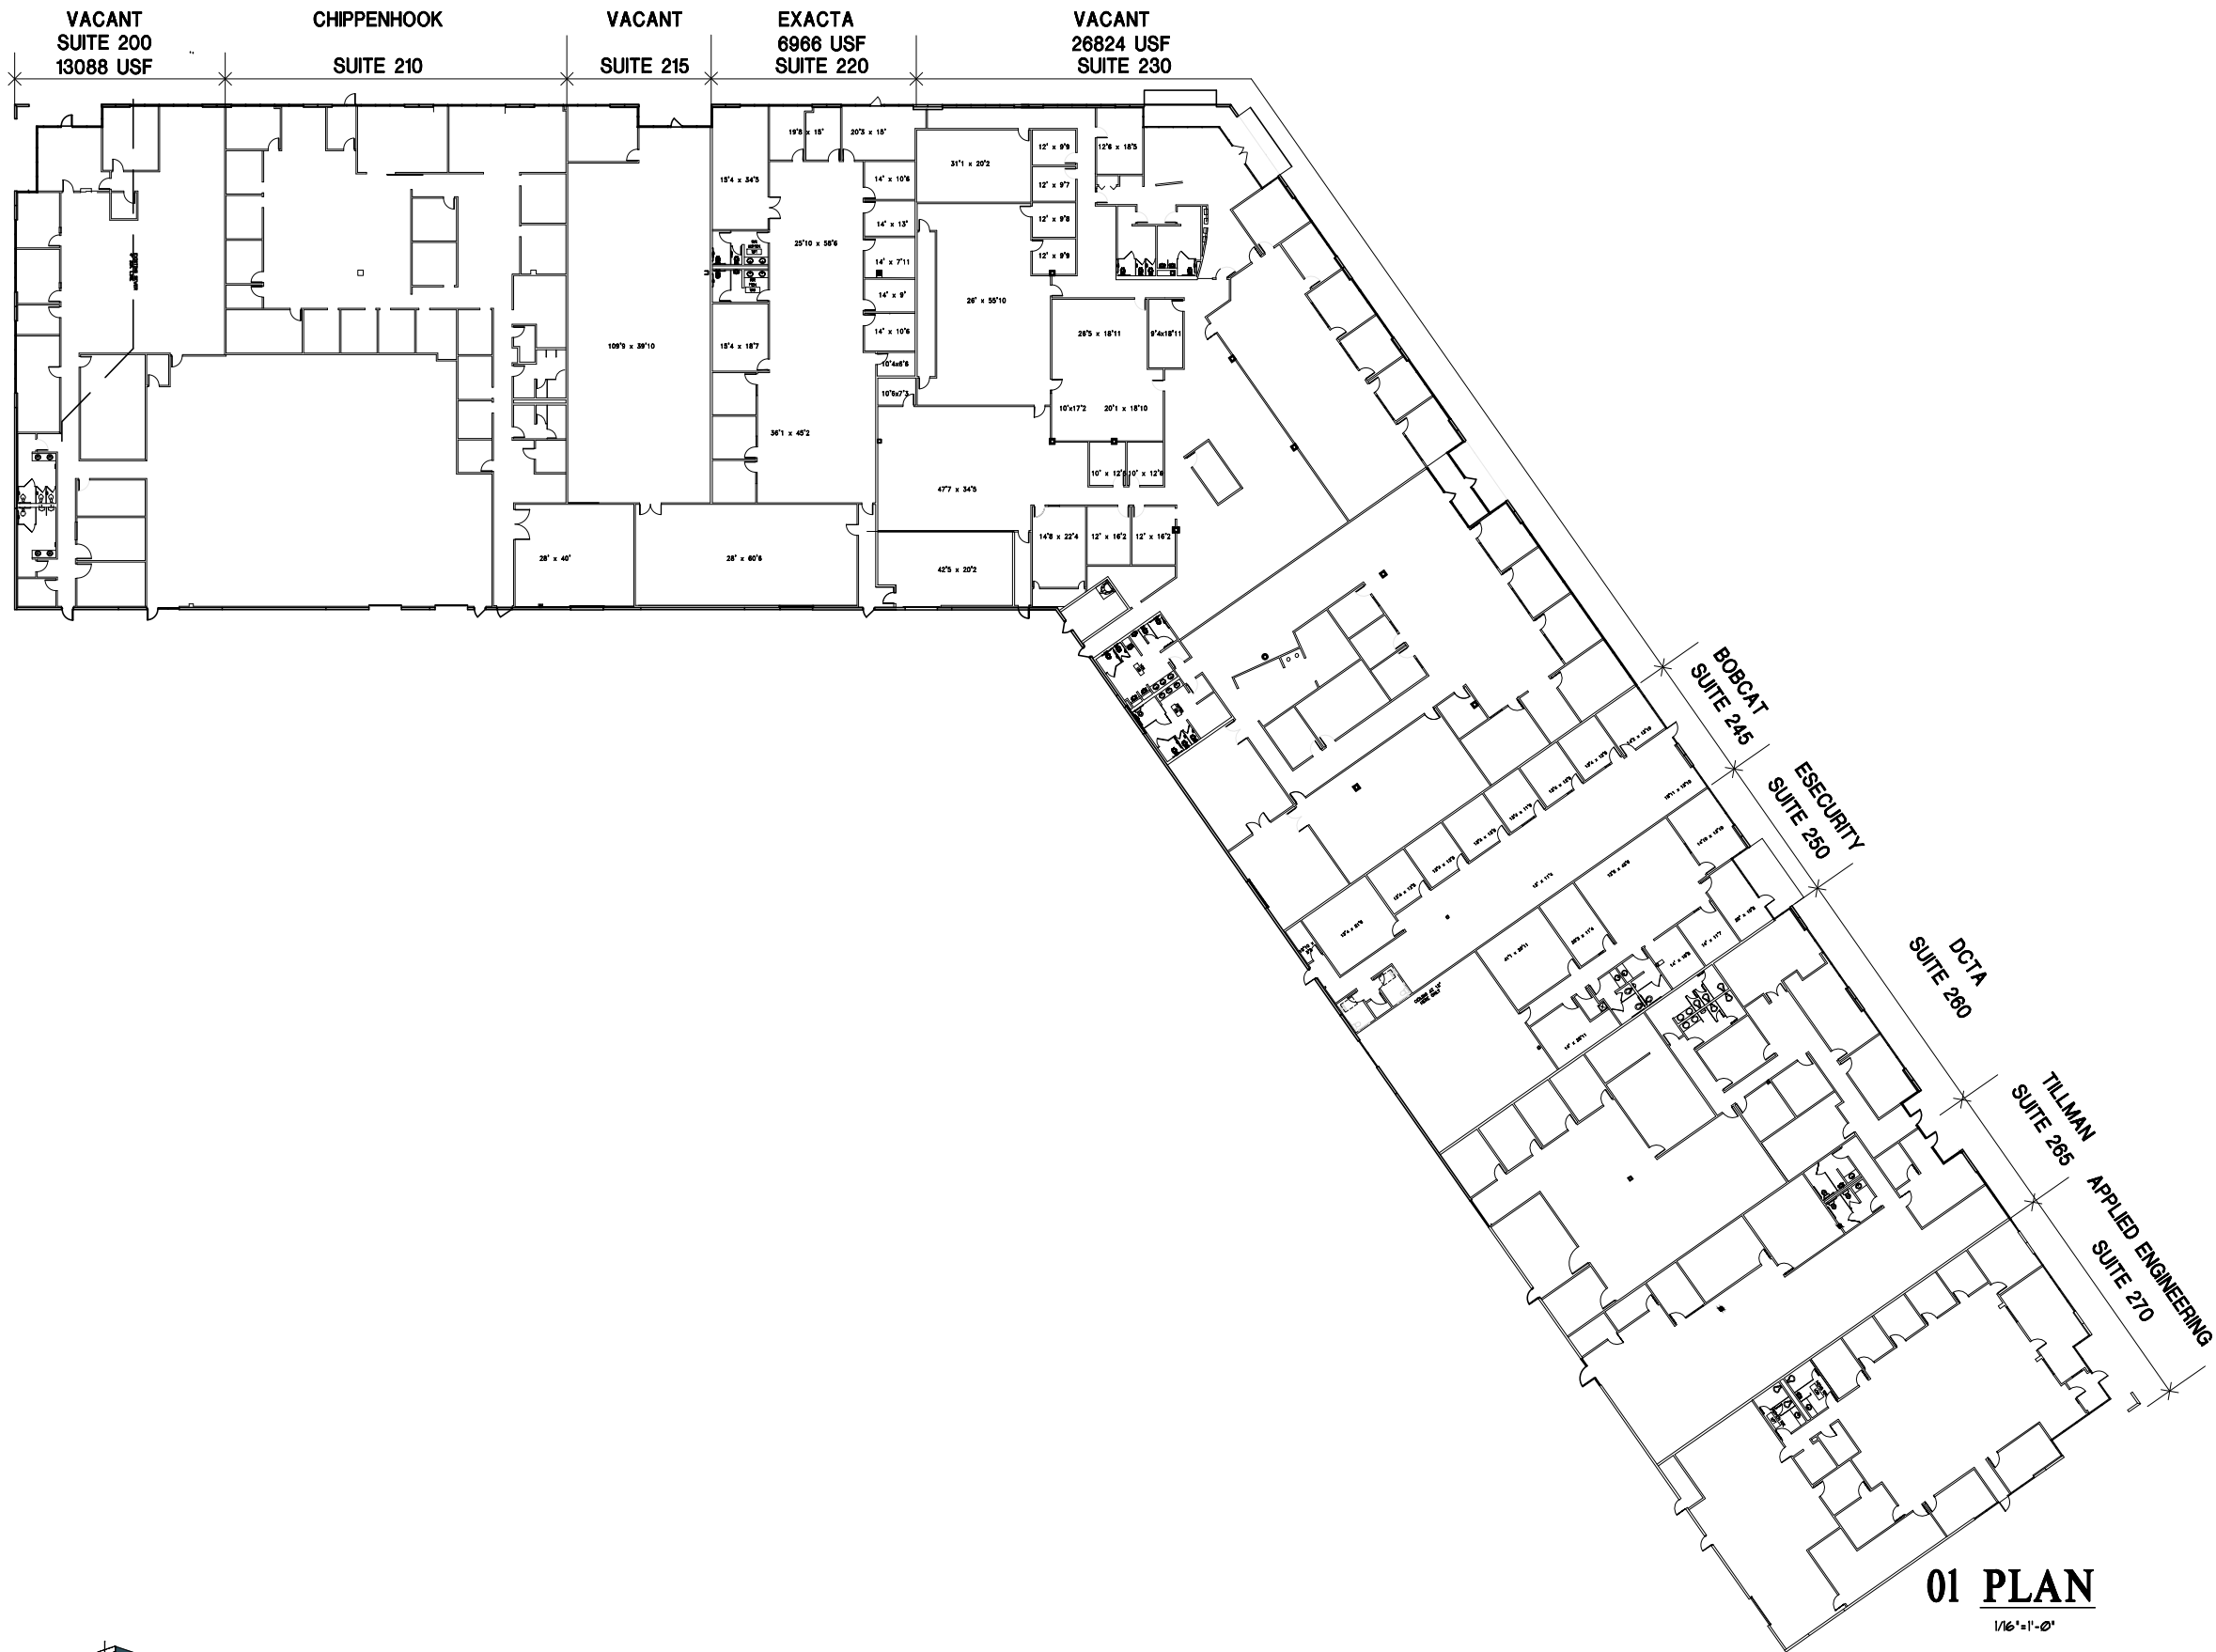

01 PLAN

1/16"=1'-0"

WATERS RIDGE I

1955 LAKEWAY

LEWISVILLE, TEXAS

BLACKTOP LLC

PRELIMINARY PLAN
NOT FOR CONSTRUCTION

OVERALL

JOB NO: 21-005
ISSUE DATE: 7/19/2021
SCALE: AS NOTED



DALLAS, TX 972.385.9651

www.GSOarchitects.com

COPYRIGHT © 2017 GSO ARCHITECTS, INC.

THESE DRAWINGS, OR PARTS THEREOF, MAY NOT BE REPRODUCED IN ANY FORM, BY ANY METHOD, FOR ANY PURPOSE, WITHOUT PRIOR WRITTEN CONSENT FROM GSO ARCHITECTS, INC.