

303 VINTAGE PARK DR, SUITE 220, FOSTER CITY, CA

OFFICE CONDO FOR SALE



PROPERTY FEATURES

Small ±1,492 SF office condo for sale

Excellent window line

Great freeway access

Elevator served

3 separate offices

Large open area and 1 storage room

Zoned CM/PD (Commercial Mixed Density/
Planned Development Combined District)

\$1,060,000 (\$710.46 PSF)

Available for owner/user at close

Call to tour

DERIK BENSON

408.588.2332 | derik.benson@kidder.com



LIC N° 01182654

KIDDER.COM

This information supplied herein is from sources we deem reliable. It is provided without any representation, warranty, or guarantee, expressed or implied as to its accuracy. Prospective Buyer or Tenant should conduct an independent investigation and verification of all matters deemed to be material, including, but not limited to, statements of income and expenses. Consult your attorney, accountant, or other professional advisor. All Kidder Mathews designs are the sole property of Kidder Mathews. Branded materials and layouts are not authorized for use by any other firm or person.

km Kidder
Mathews

303 VINTAGE PARK DR, SUITE 220, FOSTER CITY, CA

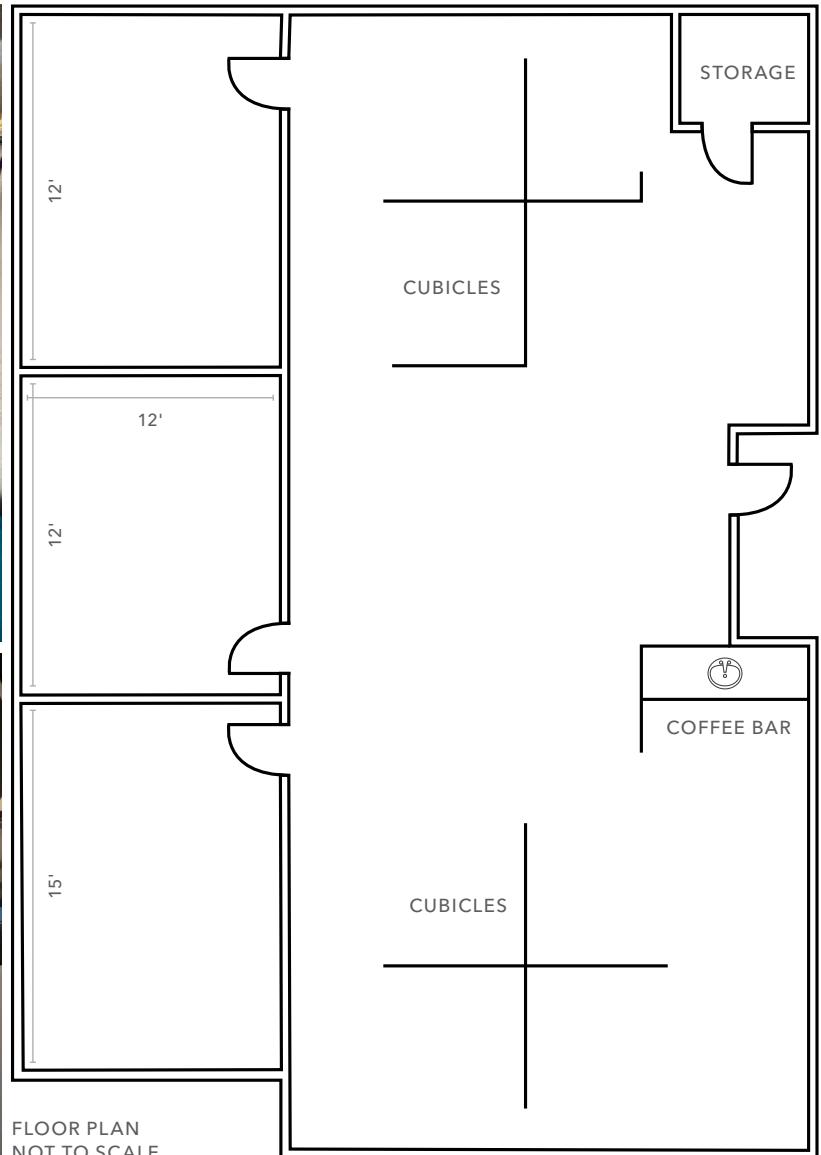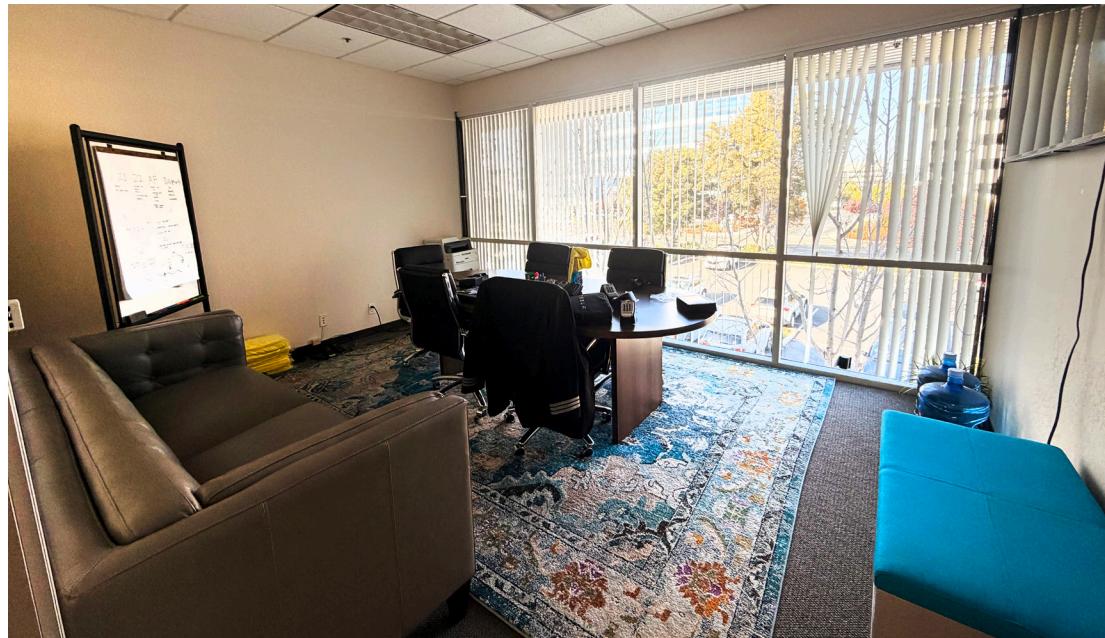


FLOOR PLAN
NOT TO SCALE

KIDDER.COM

This information supplied herein is from sources we deem reliable. It is provided without any representation, warranty, or guarantee, expressed or implied as to its accuracy. Prospective Buyer or Tenant should conduct an independent investigation and verification of all matters deemed to be material, including, but not limited to, statements of income and expenses. Consult your attorney, accountant, or other professional advisor. All Kidder Mathews designs are the sole property of Kidder Mathews. Branded materials and layouts are not authorized for use by any other firm or person.

km Kidder
Mathews

303 VINTAGE PARK DR, SUITE 220, FOSTER CITY, CA

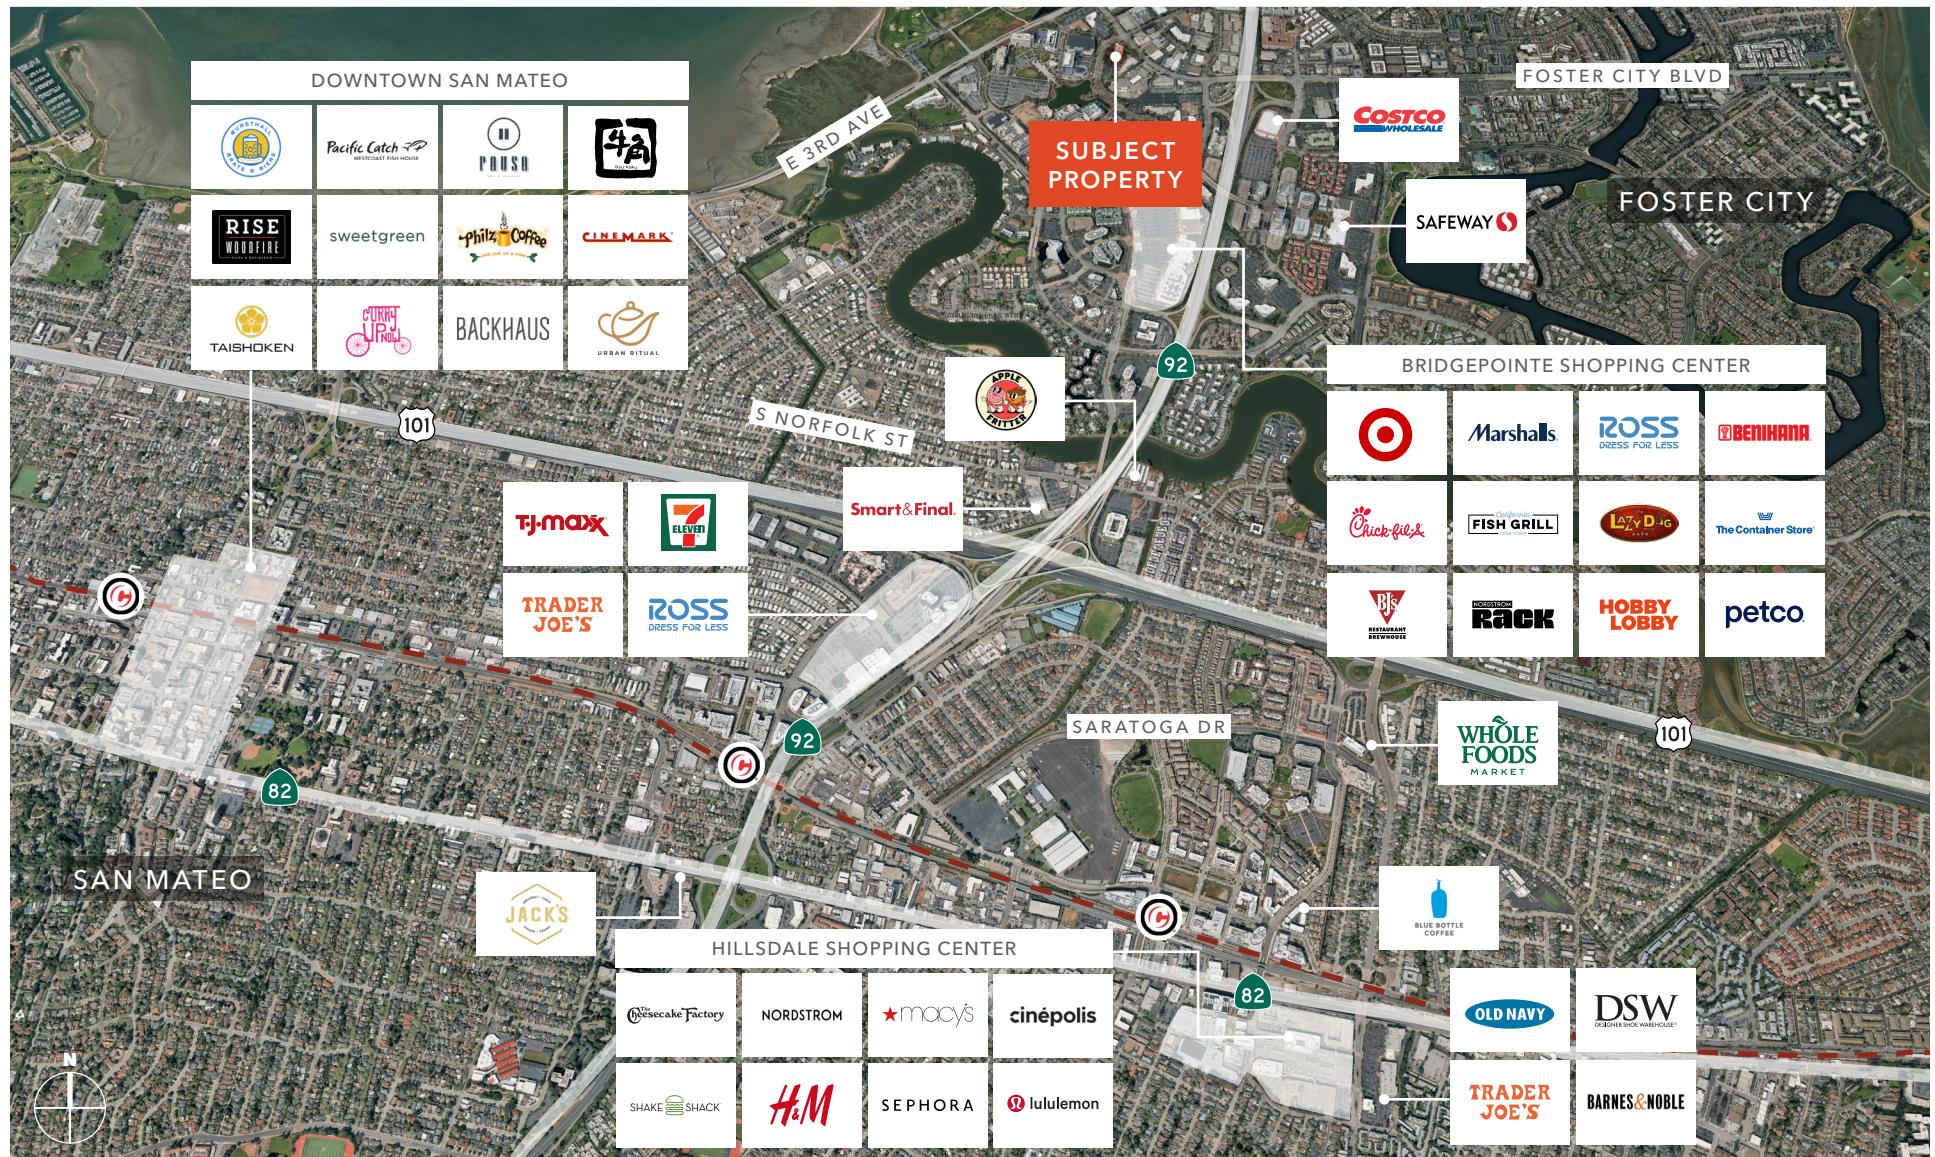

KIDDER.COM

This information supplied herein is from sources we deem reliable. It is provided without any representation, warranty, or guarantee, expressed or implied as to its accuracy. Prospective Buyer or Tenant should conduct an independent investigation and verification of all matters deemed to be material, including, but not limited to, statements of income and expenses. Consult your attorney, accountant, or other professional advisor. All Kidder Mathews designs are the sole property of Kidder Mathews. Branded materials and layouts are not authorized for use by any other firm or person.

km Kidder Mathews