



# The Gateway

## Illinois Medical District

### Chicago, Illinois

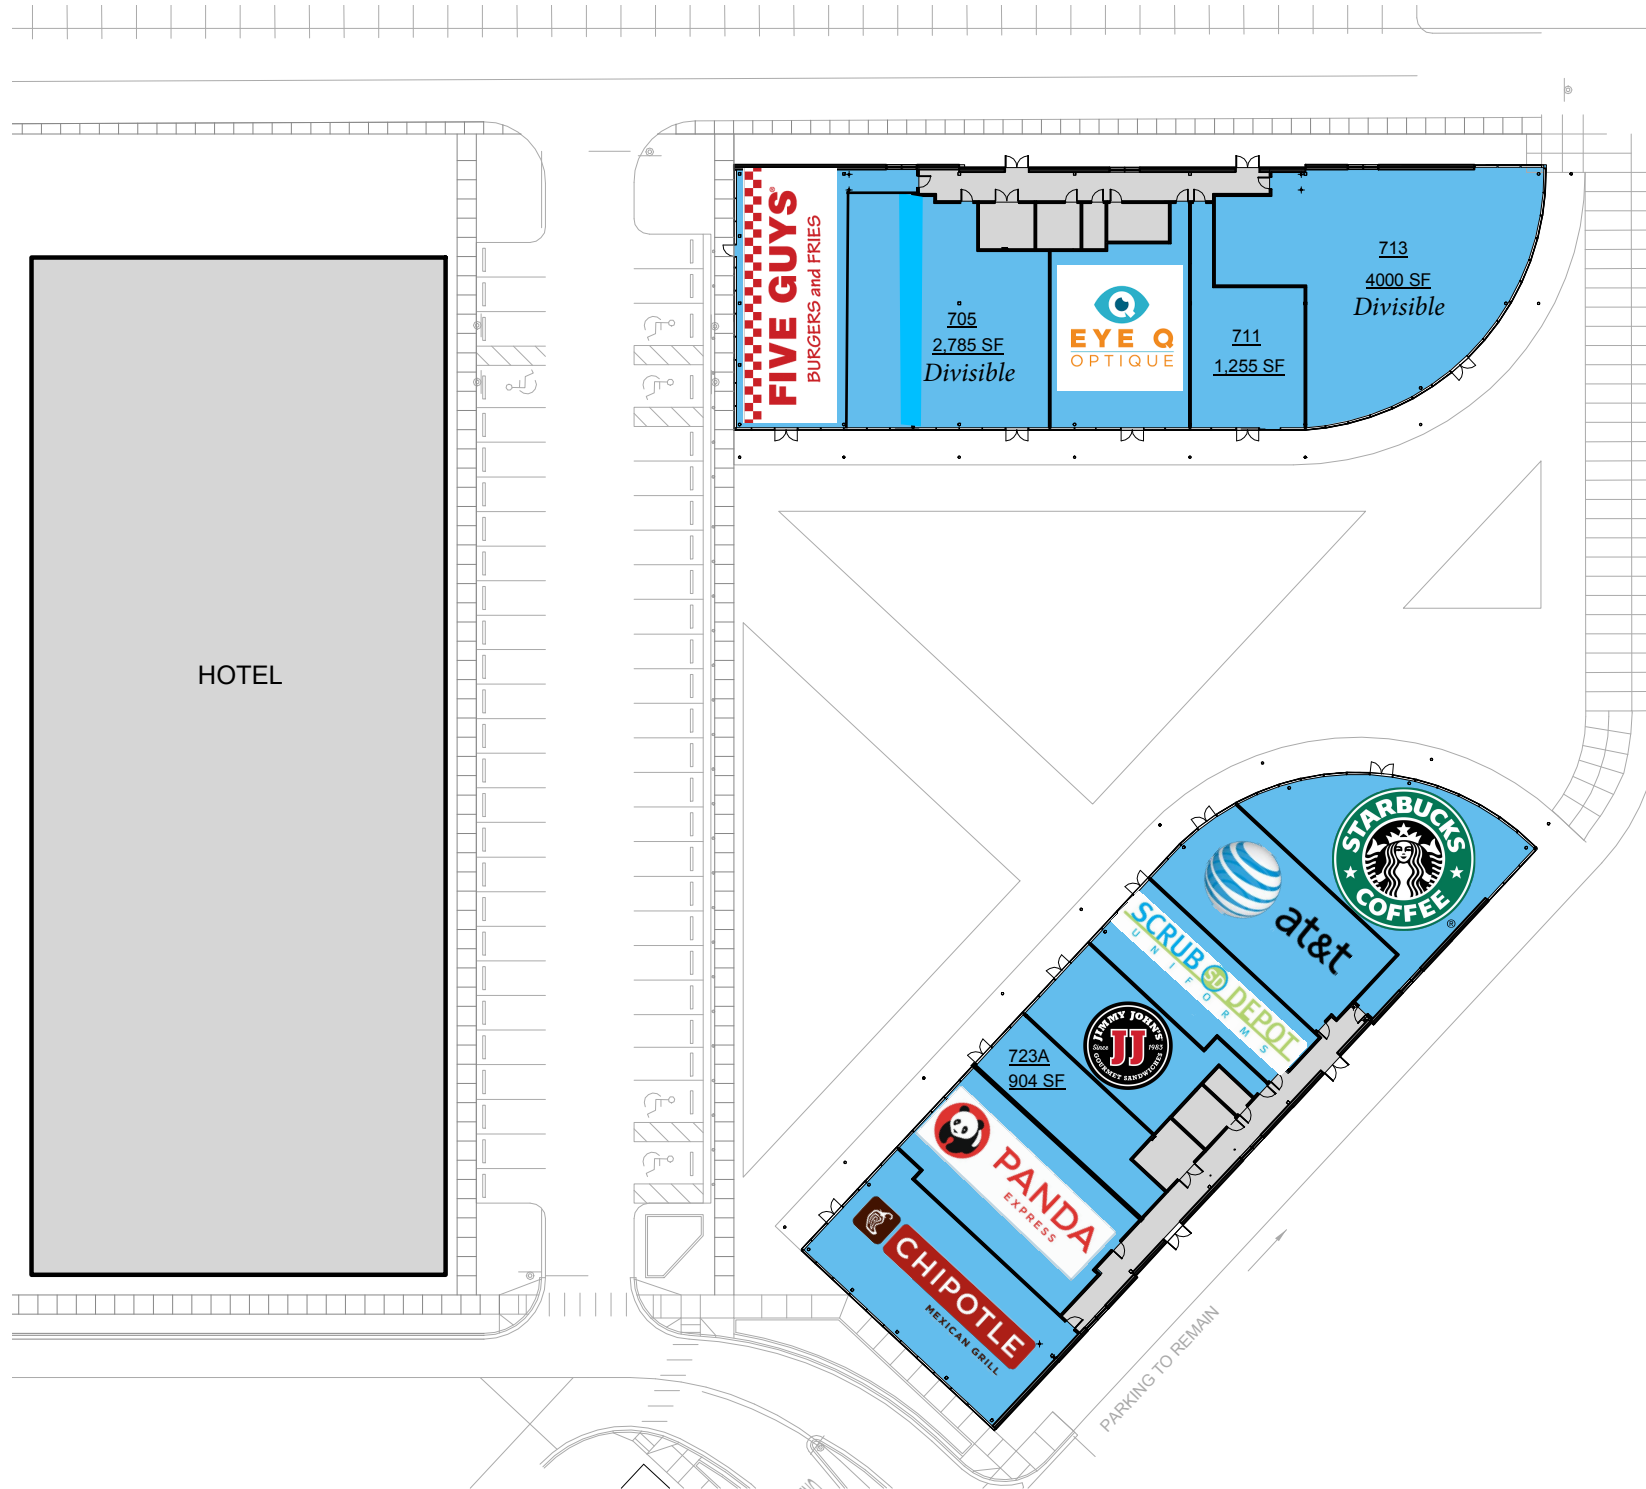

## PHASE 1 - LEASING PLAN

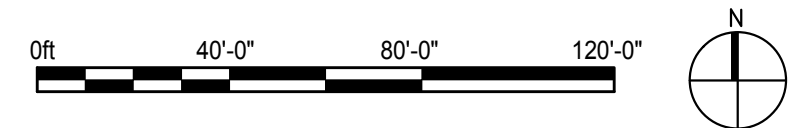

**EPSTEIN**  
 Architecture Chicago  
 Interiors New York  
 Engineering Bucharest  
 Construction Warsaw  
 600 W. Fulton Street  
 Chicago, IL 60661-1259  
 T 312.454.9100  
 www.epsteinglobal.com



**FOR MORE INFO CONTACT:**  
**Tom Bernier**  
 1-312-260-1132  
 tbernier@bucksbaumrp.com  
 www.bucksbaumrp.com

PARCEL 3 MARKETING/LEASING  
 PLANS - UPDATE 20190128

|                    |                            |
|--------------------|----------------------------|
| PROJECT NAME       | THE GATEWAY                |
| PROJECT NUMBER     | 17295                      |
| PROJECT MANAGER    | LR                         |
| ARCHITECT/ENGINEER | MD                         |
| SCALE              | 1" = 50'-0"                |
| DRAWN BY JP        | CHECKED BY LK              |
| SHEET NUMBER       | ASK-20190128 - PLAN UPDATE |