




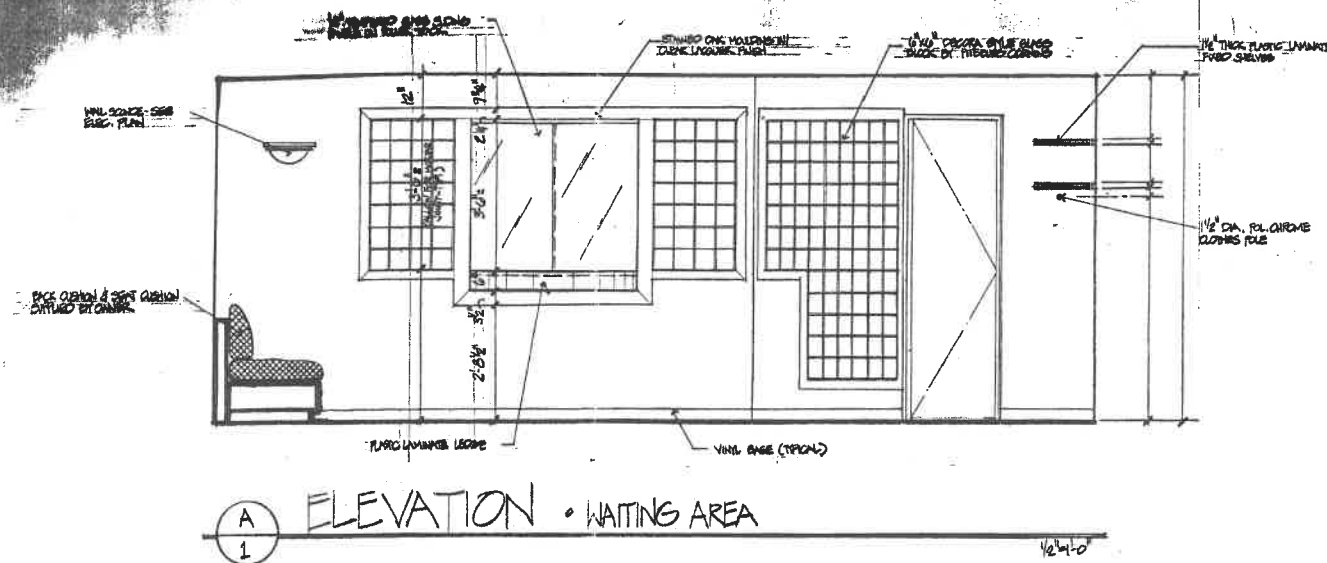


A
1 ELEVATION • WAITING AREA

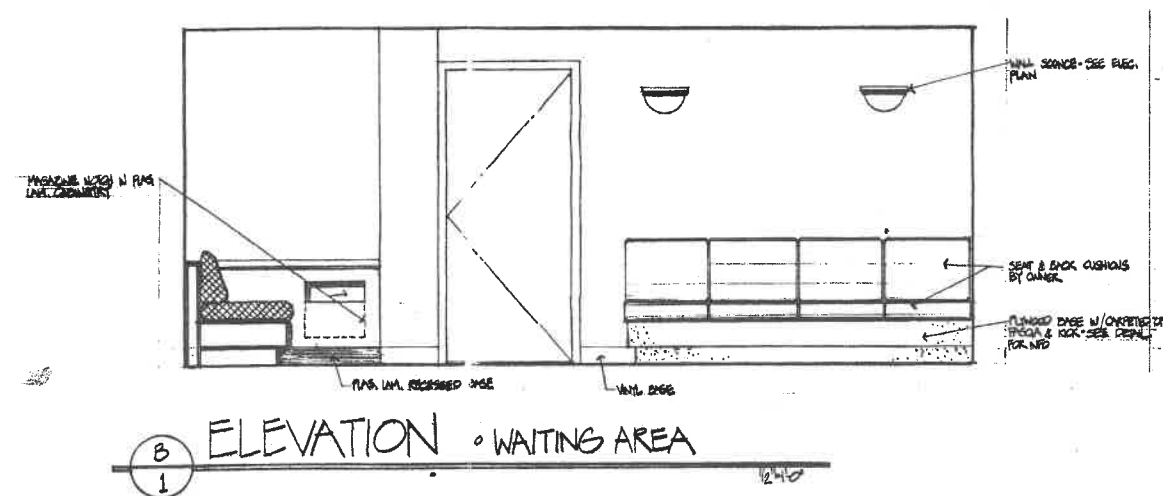

B
1 ELEVATION • WAITING AREA

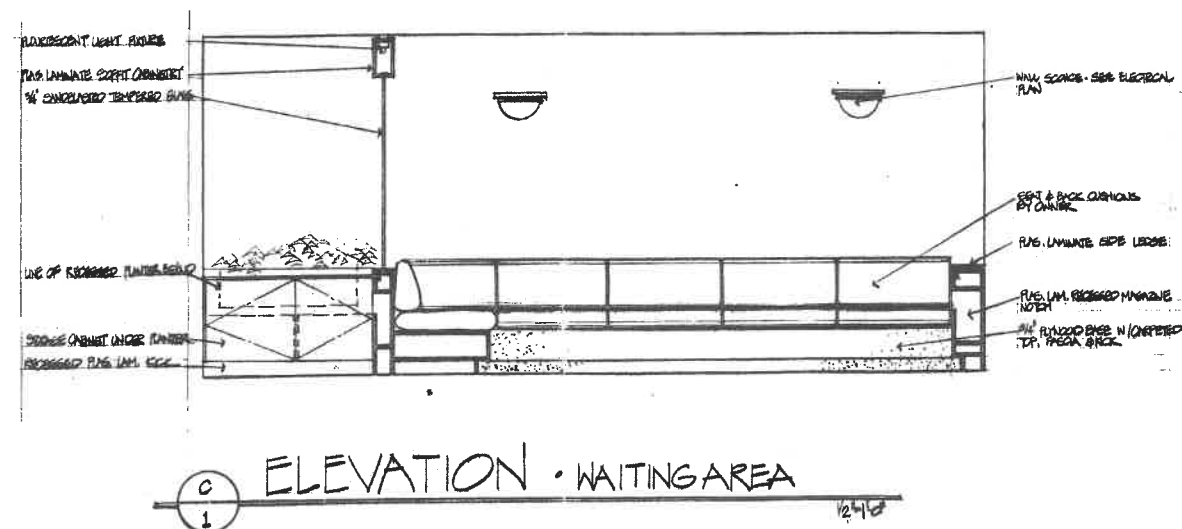

C
1 ELEVATION • WAITING AREA

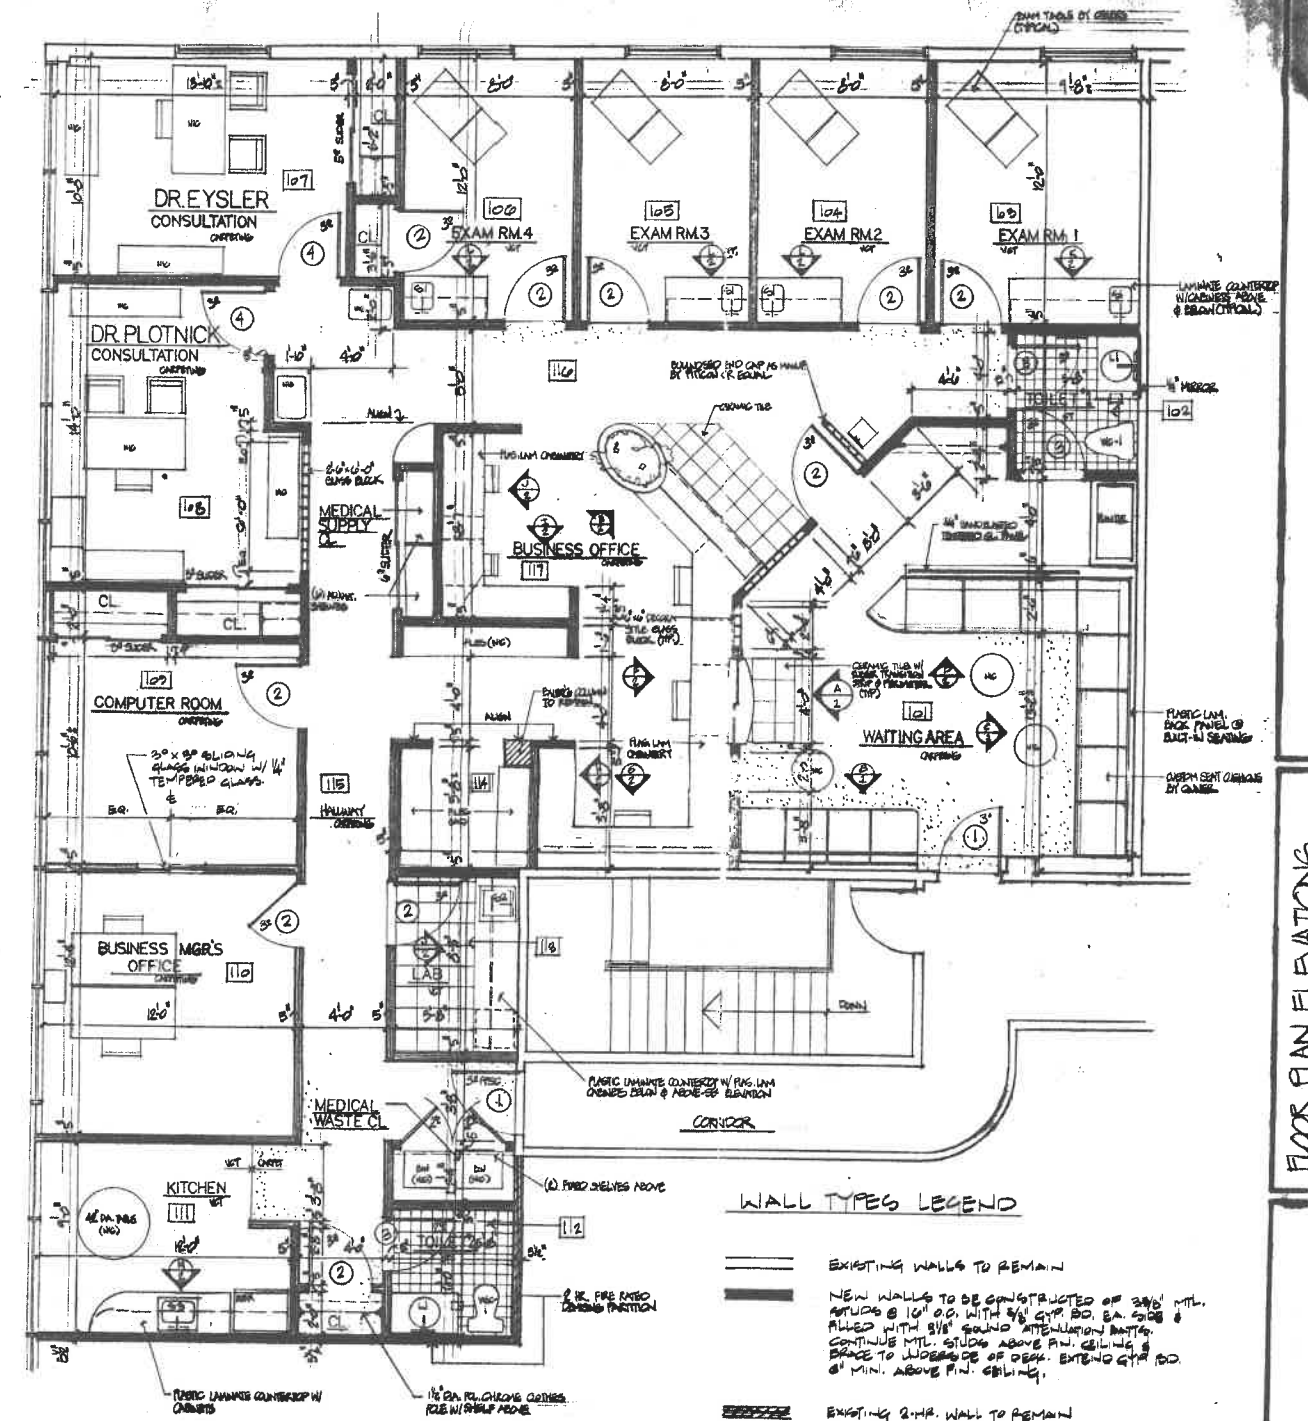

WALL TYPES LEGEND

- EXISTING WALLS TO REMAIN
- NEW WALLS TO BE CONSTRUCTED OF 3/8\"/>

FLOOR PLAN

CONSTRUCTION NOTES:

- CLOSE OFF NEW PARTITIONS WITH EXISTING WINDOW MULLIONS. PROVIDE SOUND CONNECTION AT MULLION, SILL & WALL. GASKET & SEAL JOINT BETWEEN DRYWALL & EXISTING SURFACES.
- WHERE EXISTING DOORS ARE SHOWN TO BE REMOVED & THE OPENINGS CLOSED, PROVIDE DRYWALL CONSTRUCTION (MTL. STUDS W/ GYP. BD. BOTH SIDES) TO MATCH & ALIGN WITH ADJACENT WALL THICKNESS & HEIGHT.
- ALL WALLS ARE NOMINALLY DIMENSIONED. ADVISE ARCHITECT OF ANY LAYOUT DISCREPANCIES PRIOR TO CONSTRUCTION.
- ALL NEW DOOR OPENINGS SHALL BE CONSTRUCTED 4\"/>

FLOOR PLAN FLATINGS

SCALE
DATE
JOB
DRAWN
CHECKED