





HUTTO CO-OP
OVERALL RENDERING
AUGUST 13, 2024

0 60 120 180
Scale: 1" = 60'





Building 14




Building 14 - Retail (1st Floor Available)



Building 14 - Office (4th Floor Available)

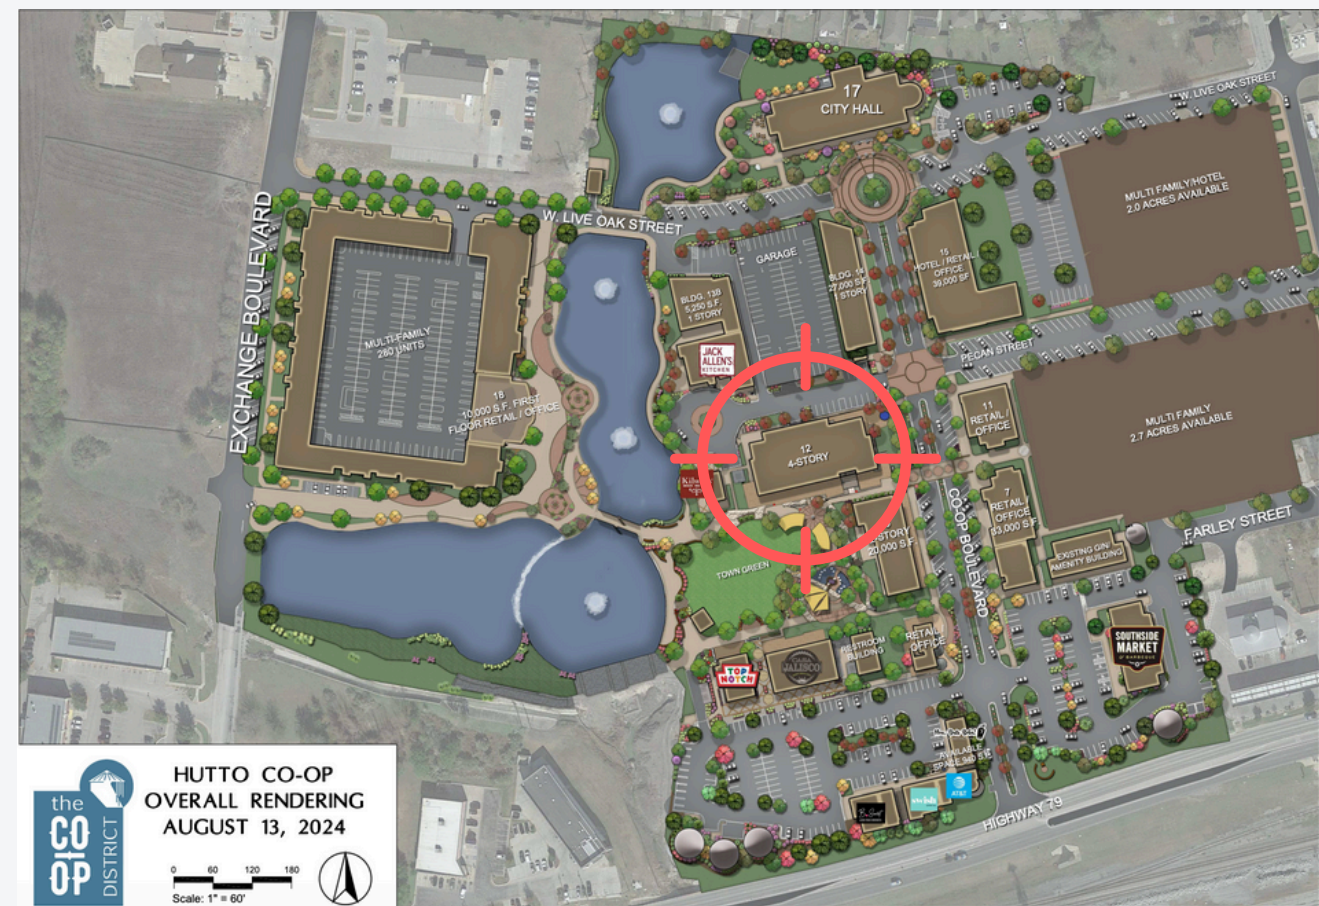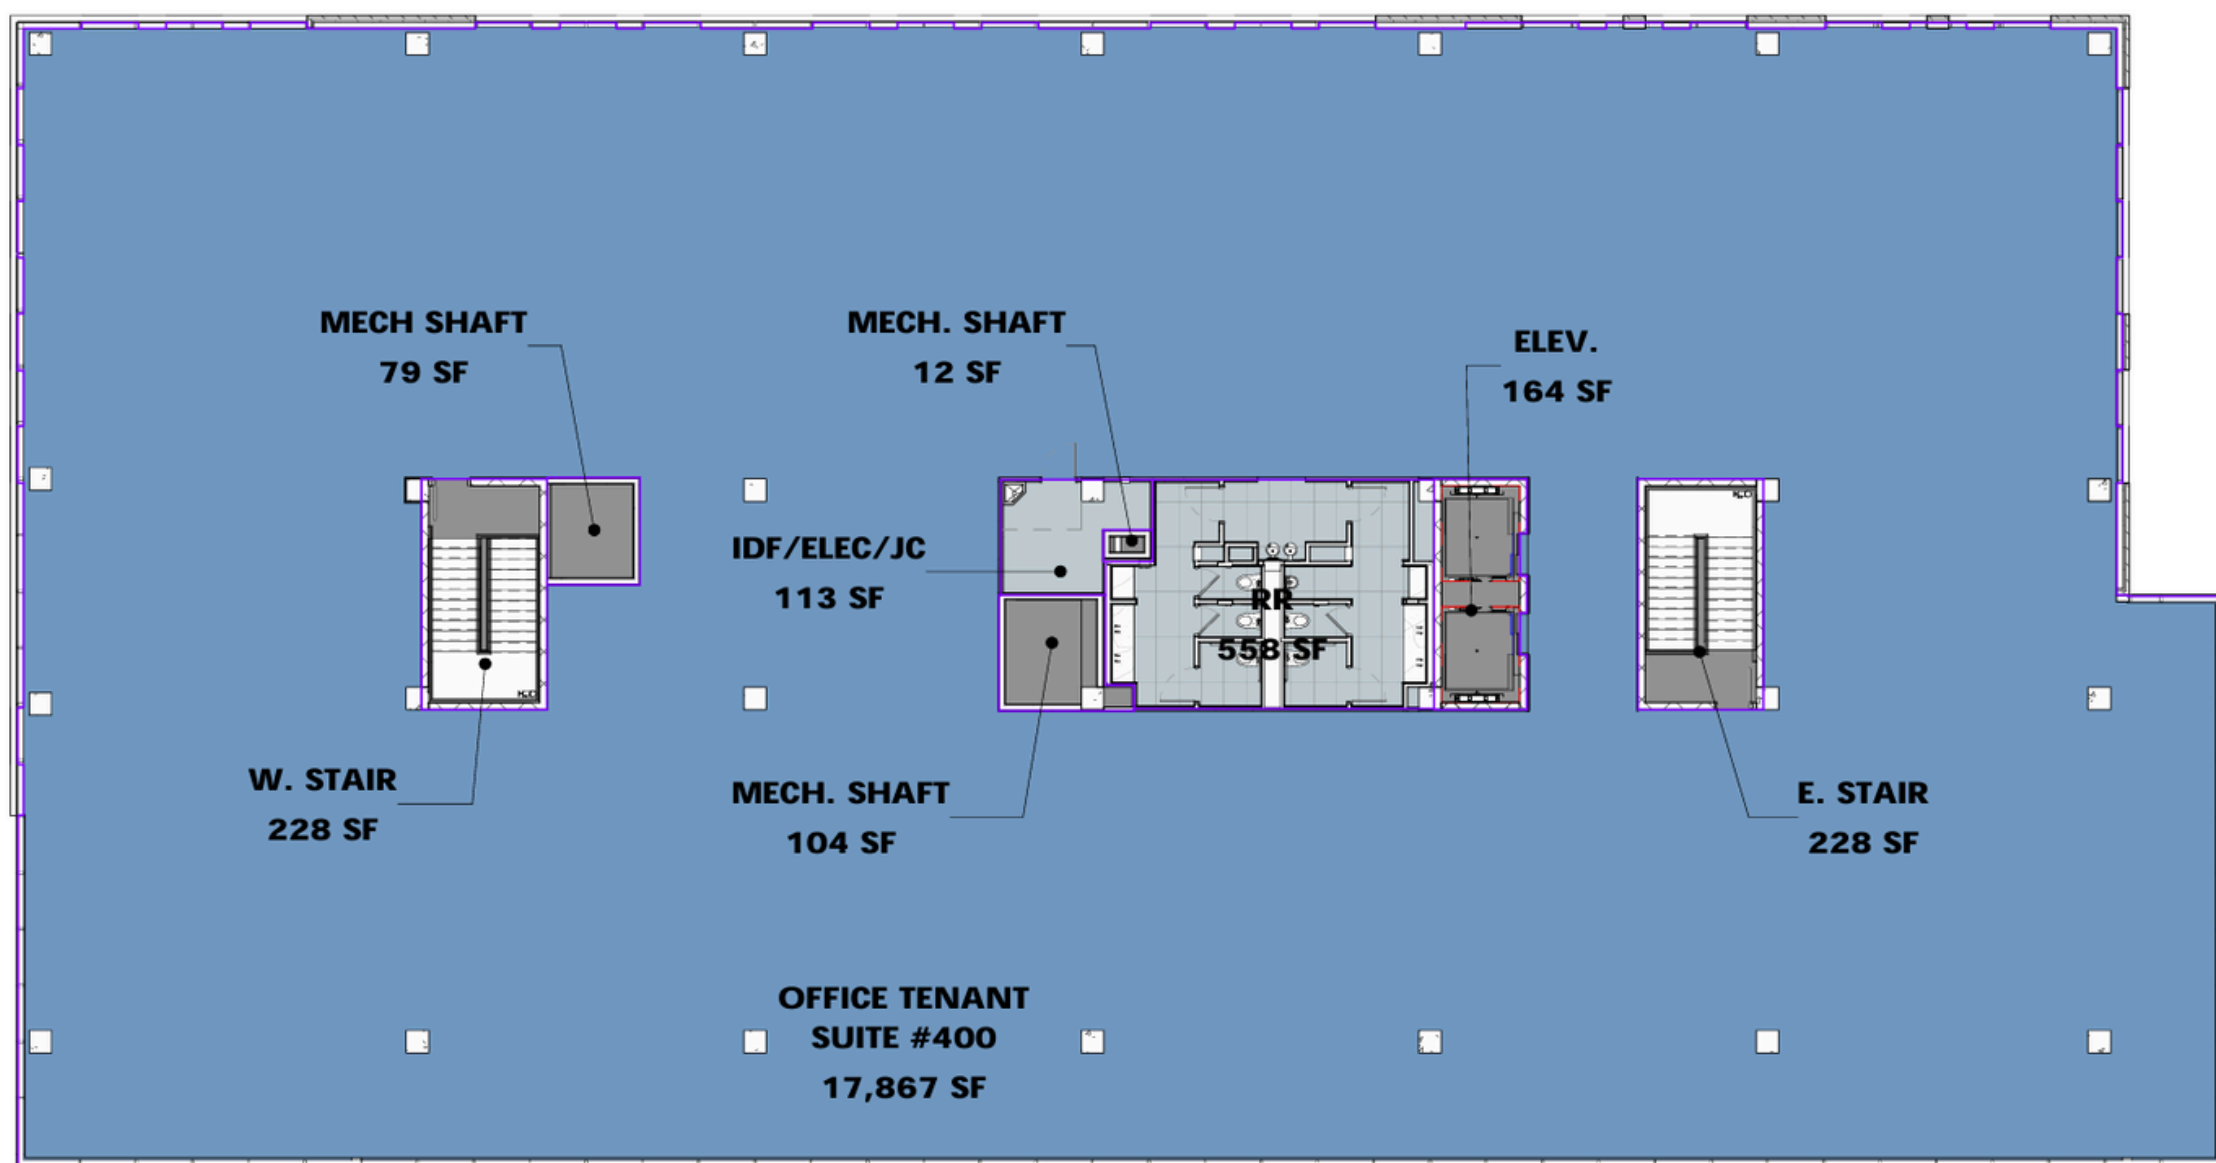

Building 18- Multi-Family Site

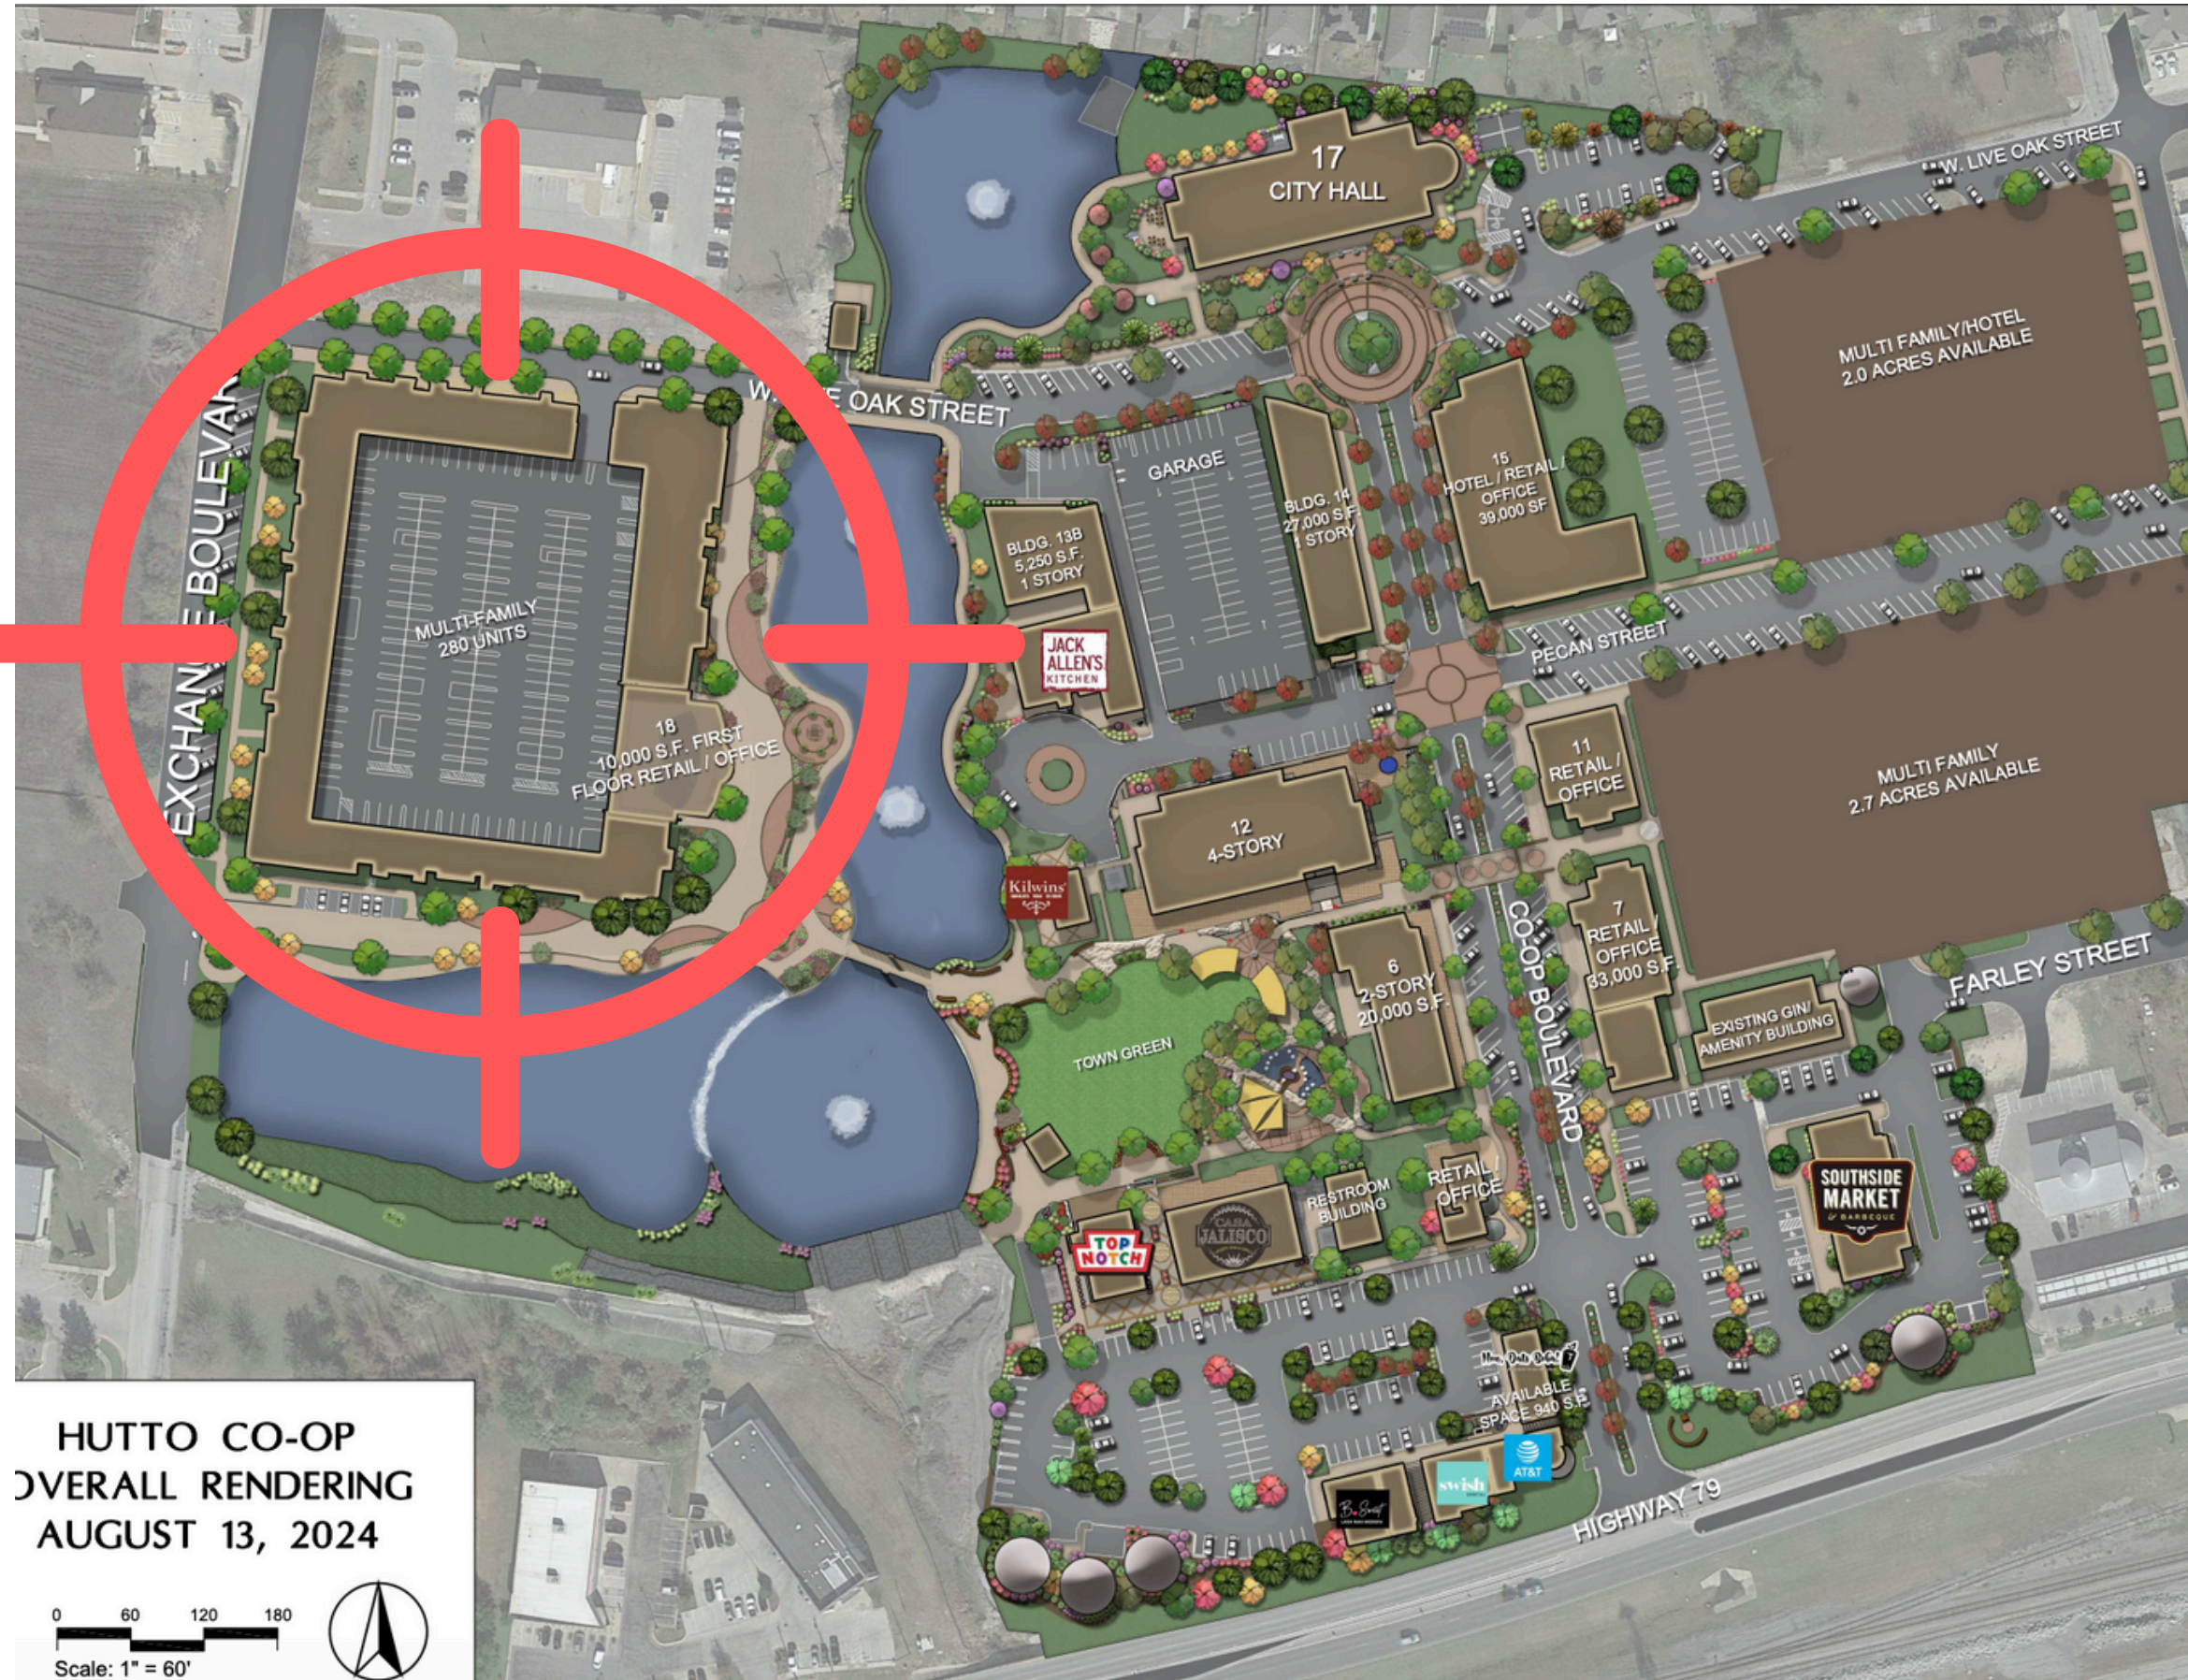

- 4.4 acres Wrap MF Site
- All Utilities to Site
- Detention handled Offsite
- No Building Setbacks
- PUD allows for 6 Stories
- Approximately 300 Units
- SDP Approved

Building 3 & 4

- Move-in ready
- 940 sqft
- Patio available
- Between Boba Tea and AT&T

