


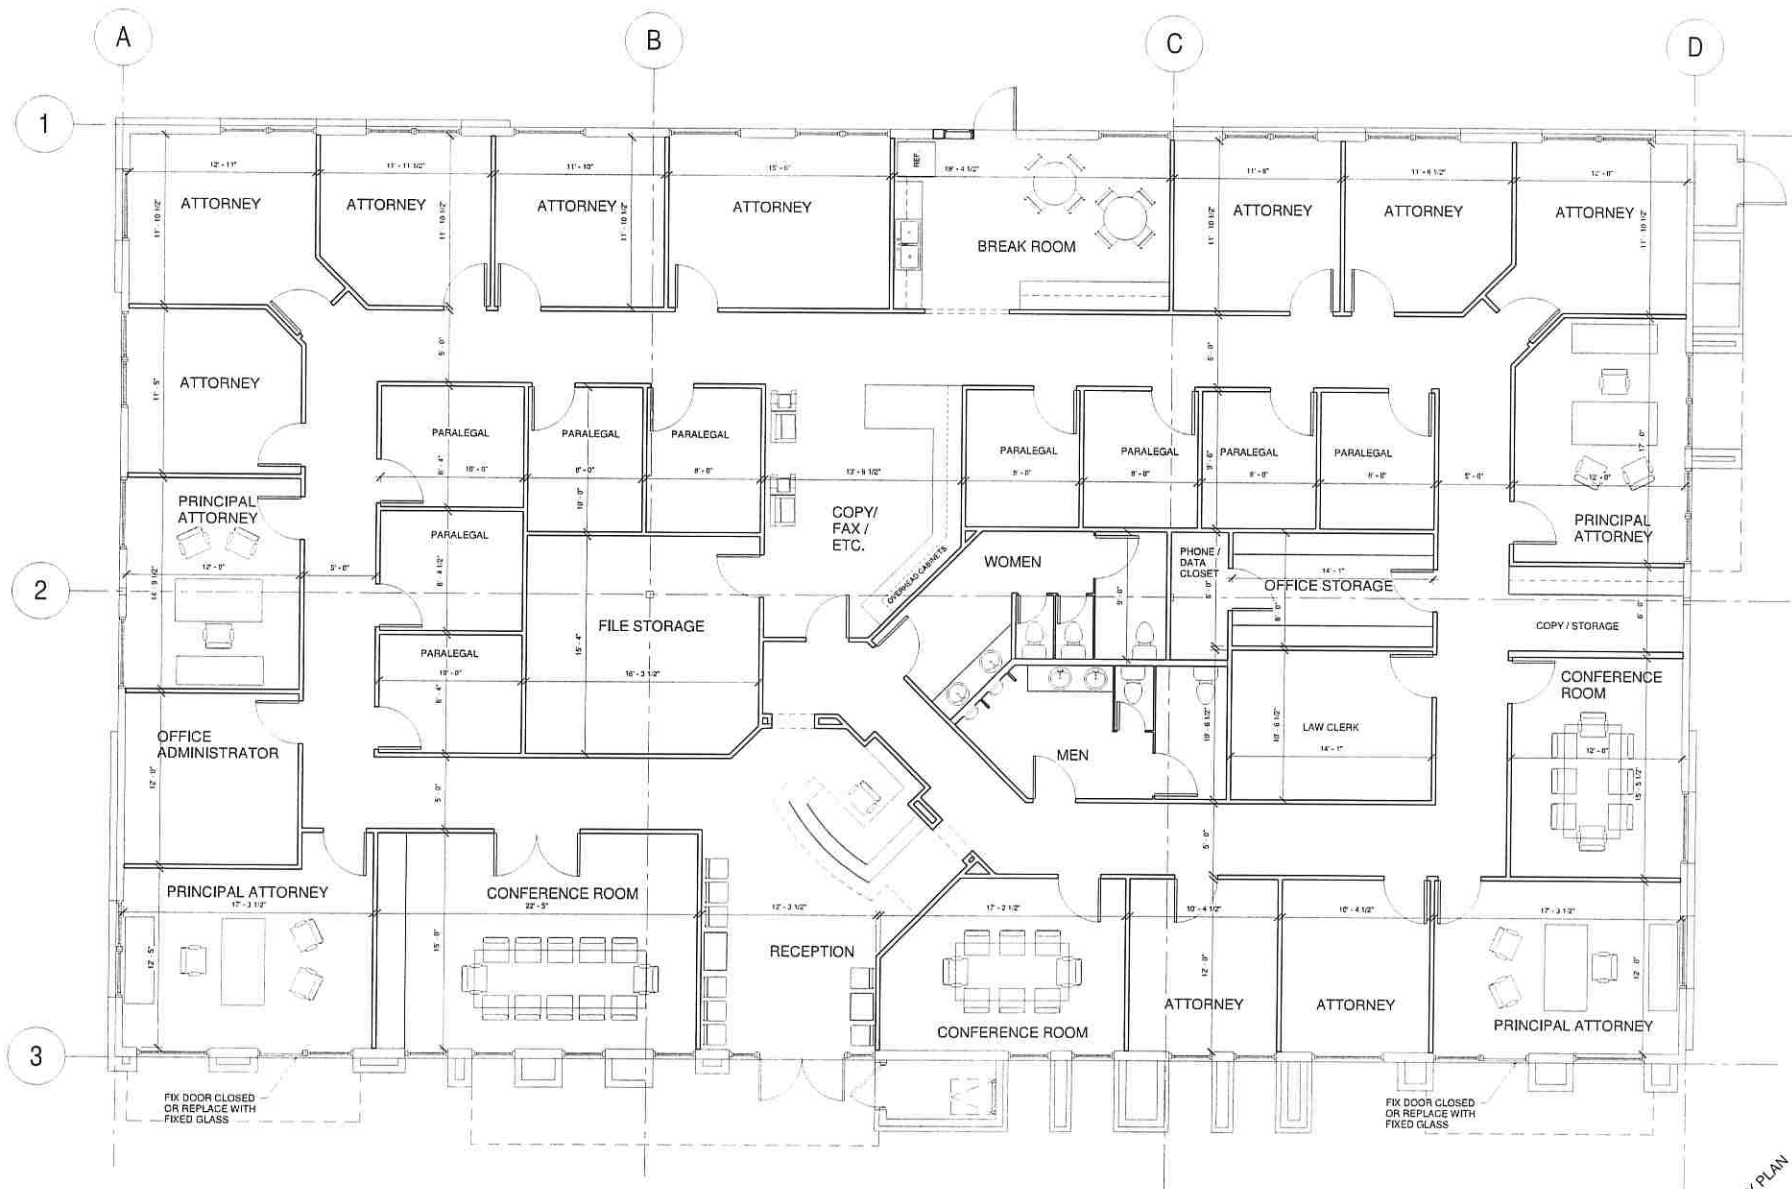

FEDERAL COMMERCIAL TRUST PROGRAMS
ALAN LESKEY
AJB BUILDERS, INC.
 4000 10TH AVENUE
 SUITE 100
 DENVER, CO 80202
 (303) 733-1111
 WWW.AJBUILDERS.COM

THESE DRAWINGS AND SPECIFICATIONS AS PREPARED BY THE ARCHITECT SHALL BE THE PROPERTY OF THE ARCHITECT. THEY ARE TO BE USED ONLY FOR THE PROJECT AND SITE SPECIFICALLY IDENTIFIED HEREON. ANY REUSE OR MODIFICATION OF THESE DRAWINGS OR SPECIFICATIONS WITHOUT THE WRITTEN CONSENT OF THE ARCHITECT IS PROHIBITED. COPYRIGHT 2006

REVISIONS

PROJECT NAME
LAW OFFICE FOR BARRON & PRUITT, LLP
 LOCATION
 NORTH PLATTS, NEVADA

DATE

PROJ. NO.
C-07-112

1 OF 2

PRELIMINARY PLAN
 23 JULY 2007

1 TENANT IMPROVEMENT PLAN
 1/4" = 1'-0"