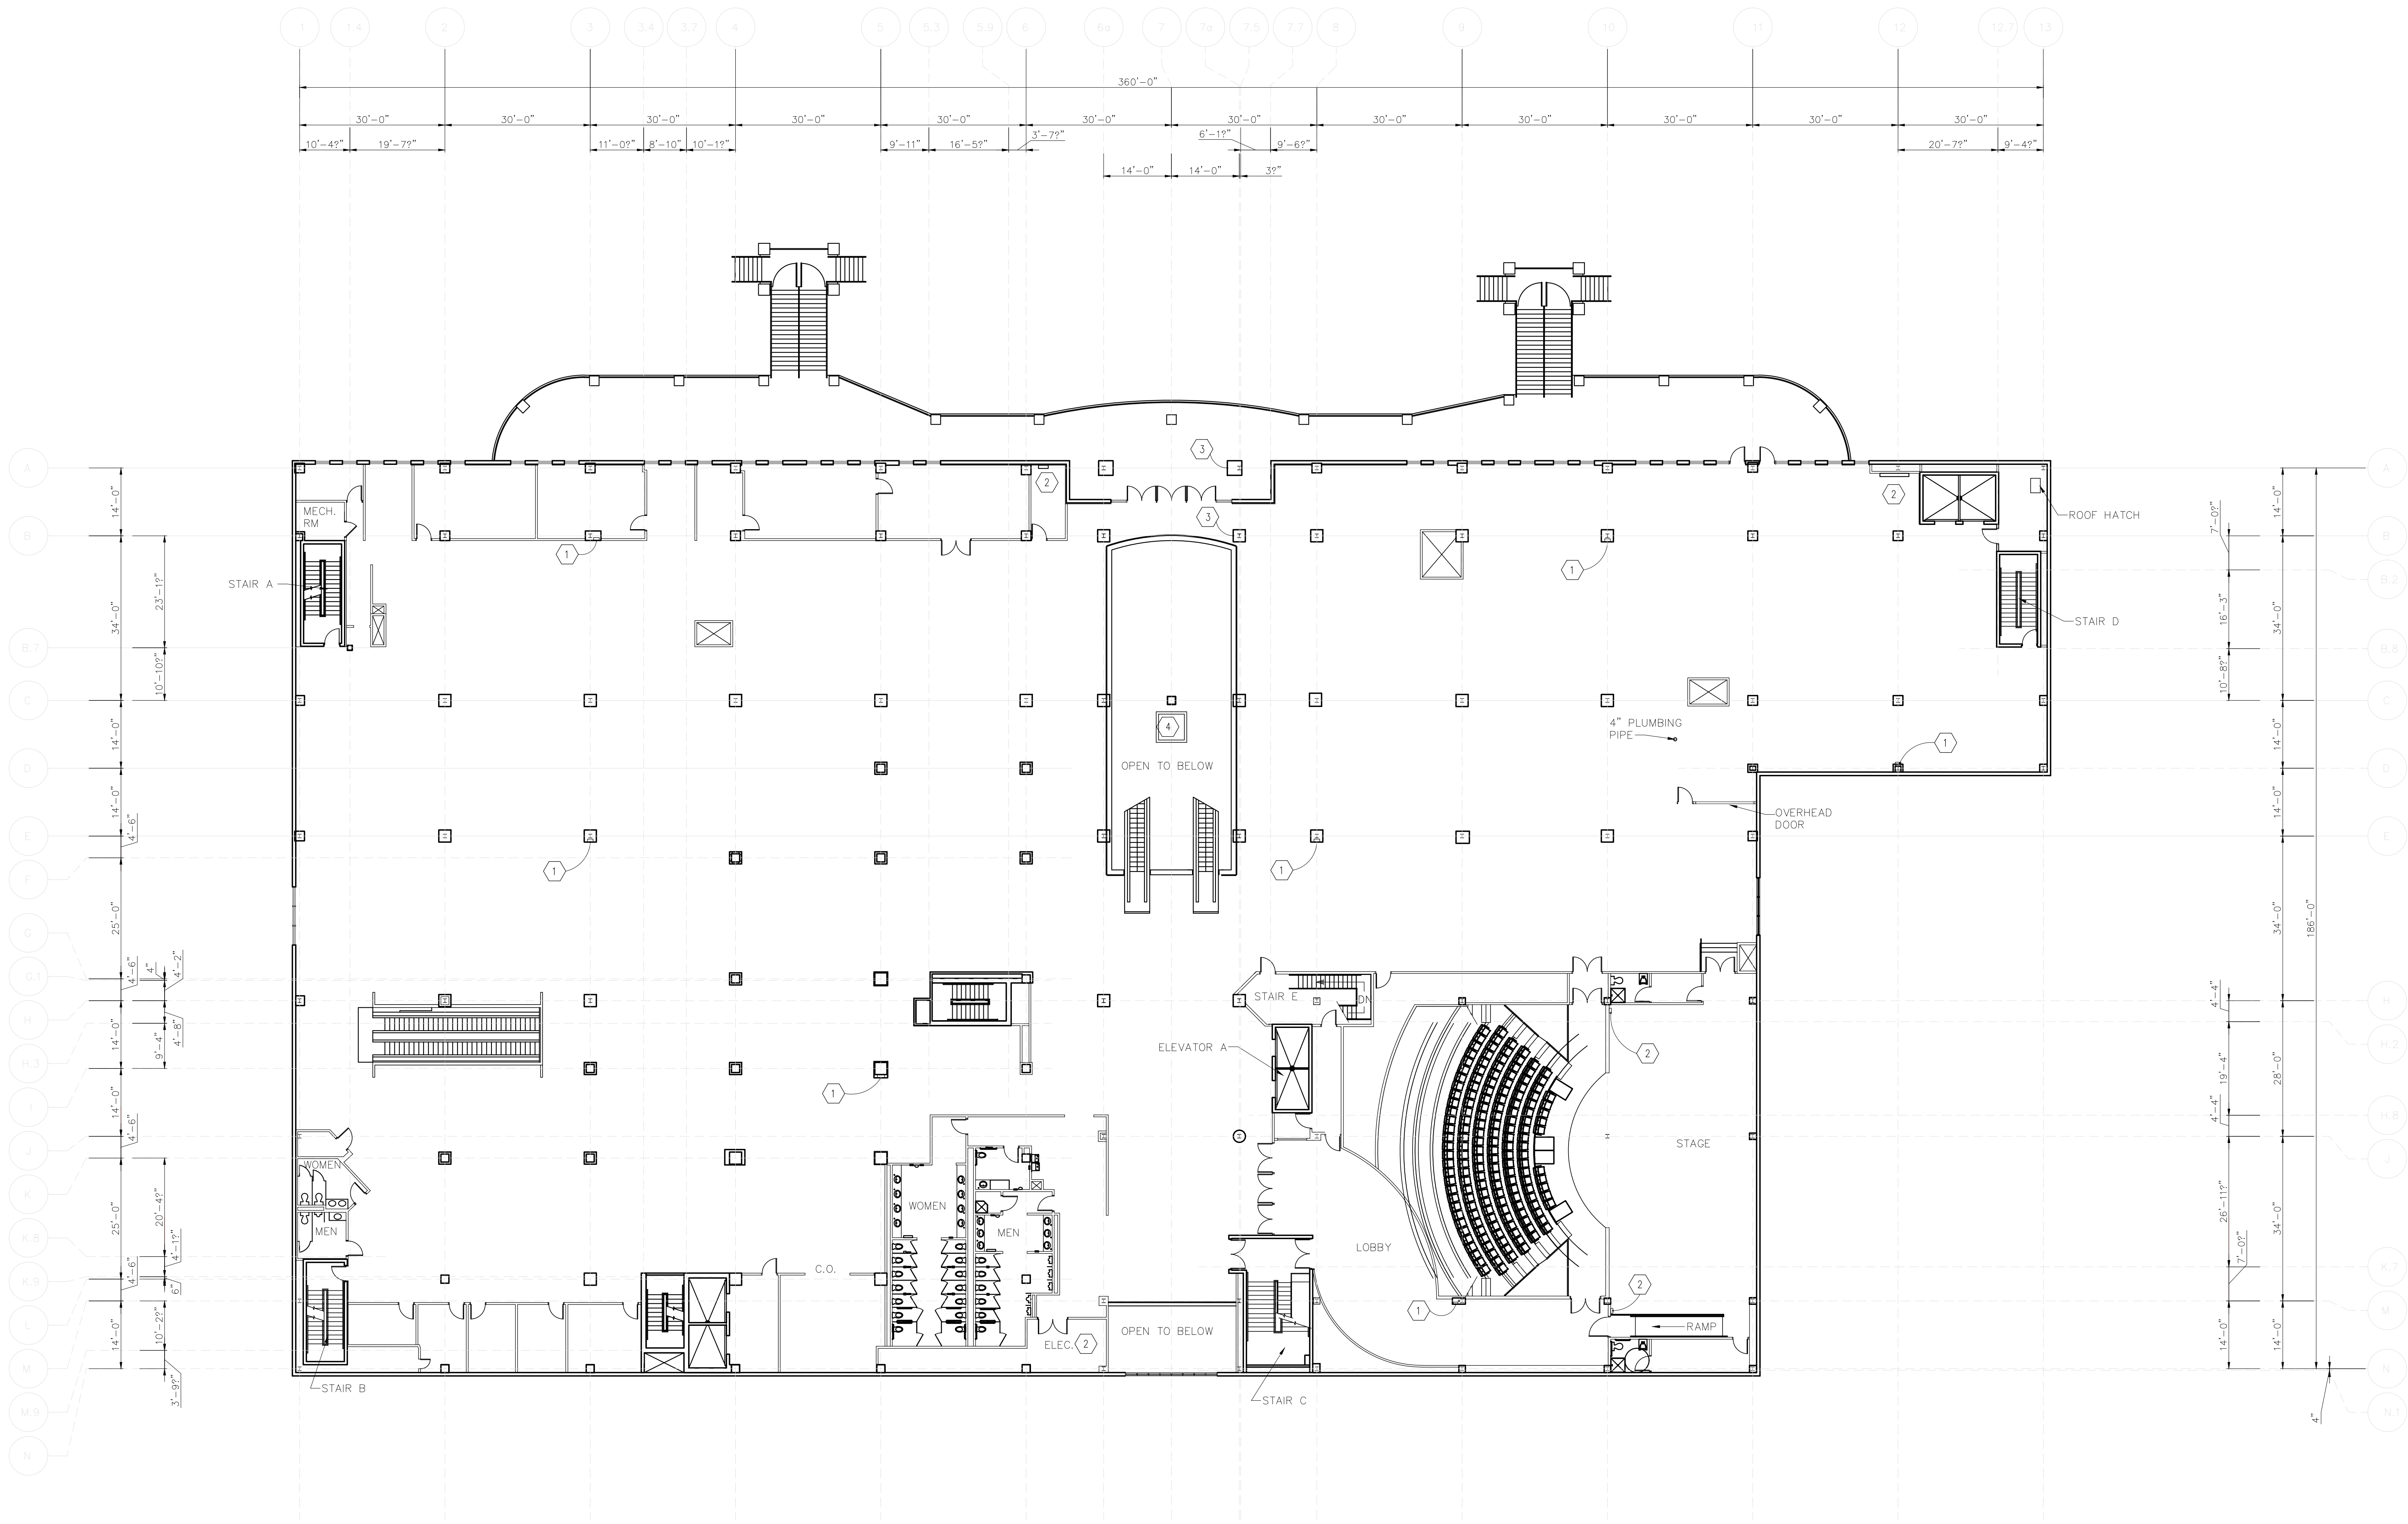


1 EXISTING PLAN - EXHIBITION LEVEL 2
SCALE=1/16" = 1'-0"

NOTES

- 1 EXISTING RECESSED FIRE EXTINGUISHER CABINET.
- 2 LOCATION OF ELECTRICAL PANELS
- 3 LOCATIONS FOR ACCESSIBLE ENTRY PUSH BUTTON RELEASE(S). @ DOOR 101E
- 4 LOCATIONS OF EXISTING CLOCK, FIRST FLOOR

CLIENT	
DATE:	
DRWN BY:	NWV
CHK'D BY:	
DATE:	JUNE 15, 2012
REVISIONS	
JOB NO.	
SHEET NO.	