
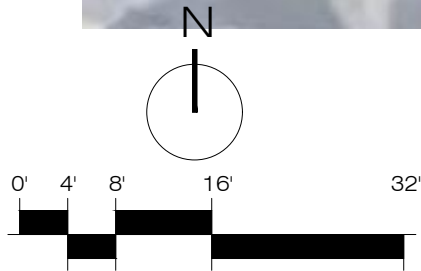


K:\Petrillo\371 Main Street - Stoneham\Drawings\Preliminary\2021-03\Mar-12_371 Main St - Prelim Feasibility.dwg, 3/12/2021 5:22:53 PM, DWG To PDF.pc3

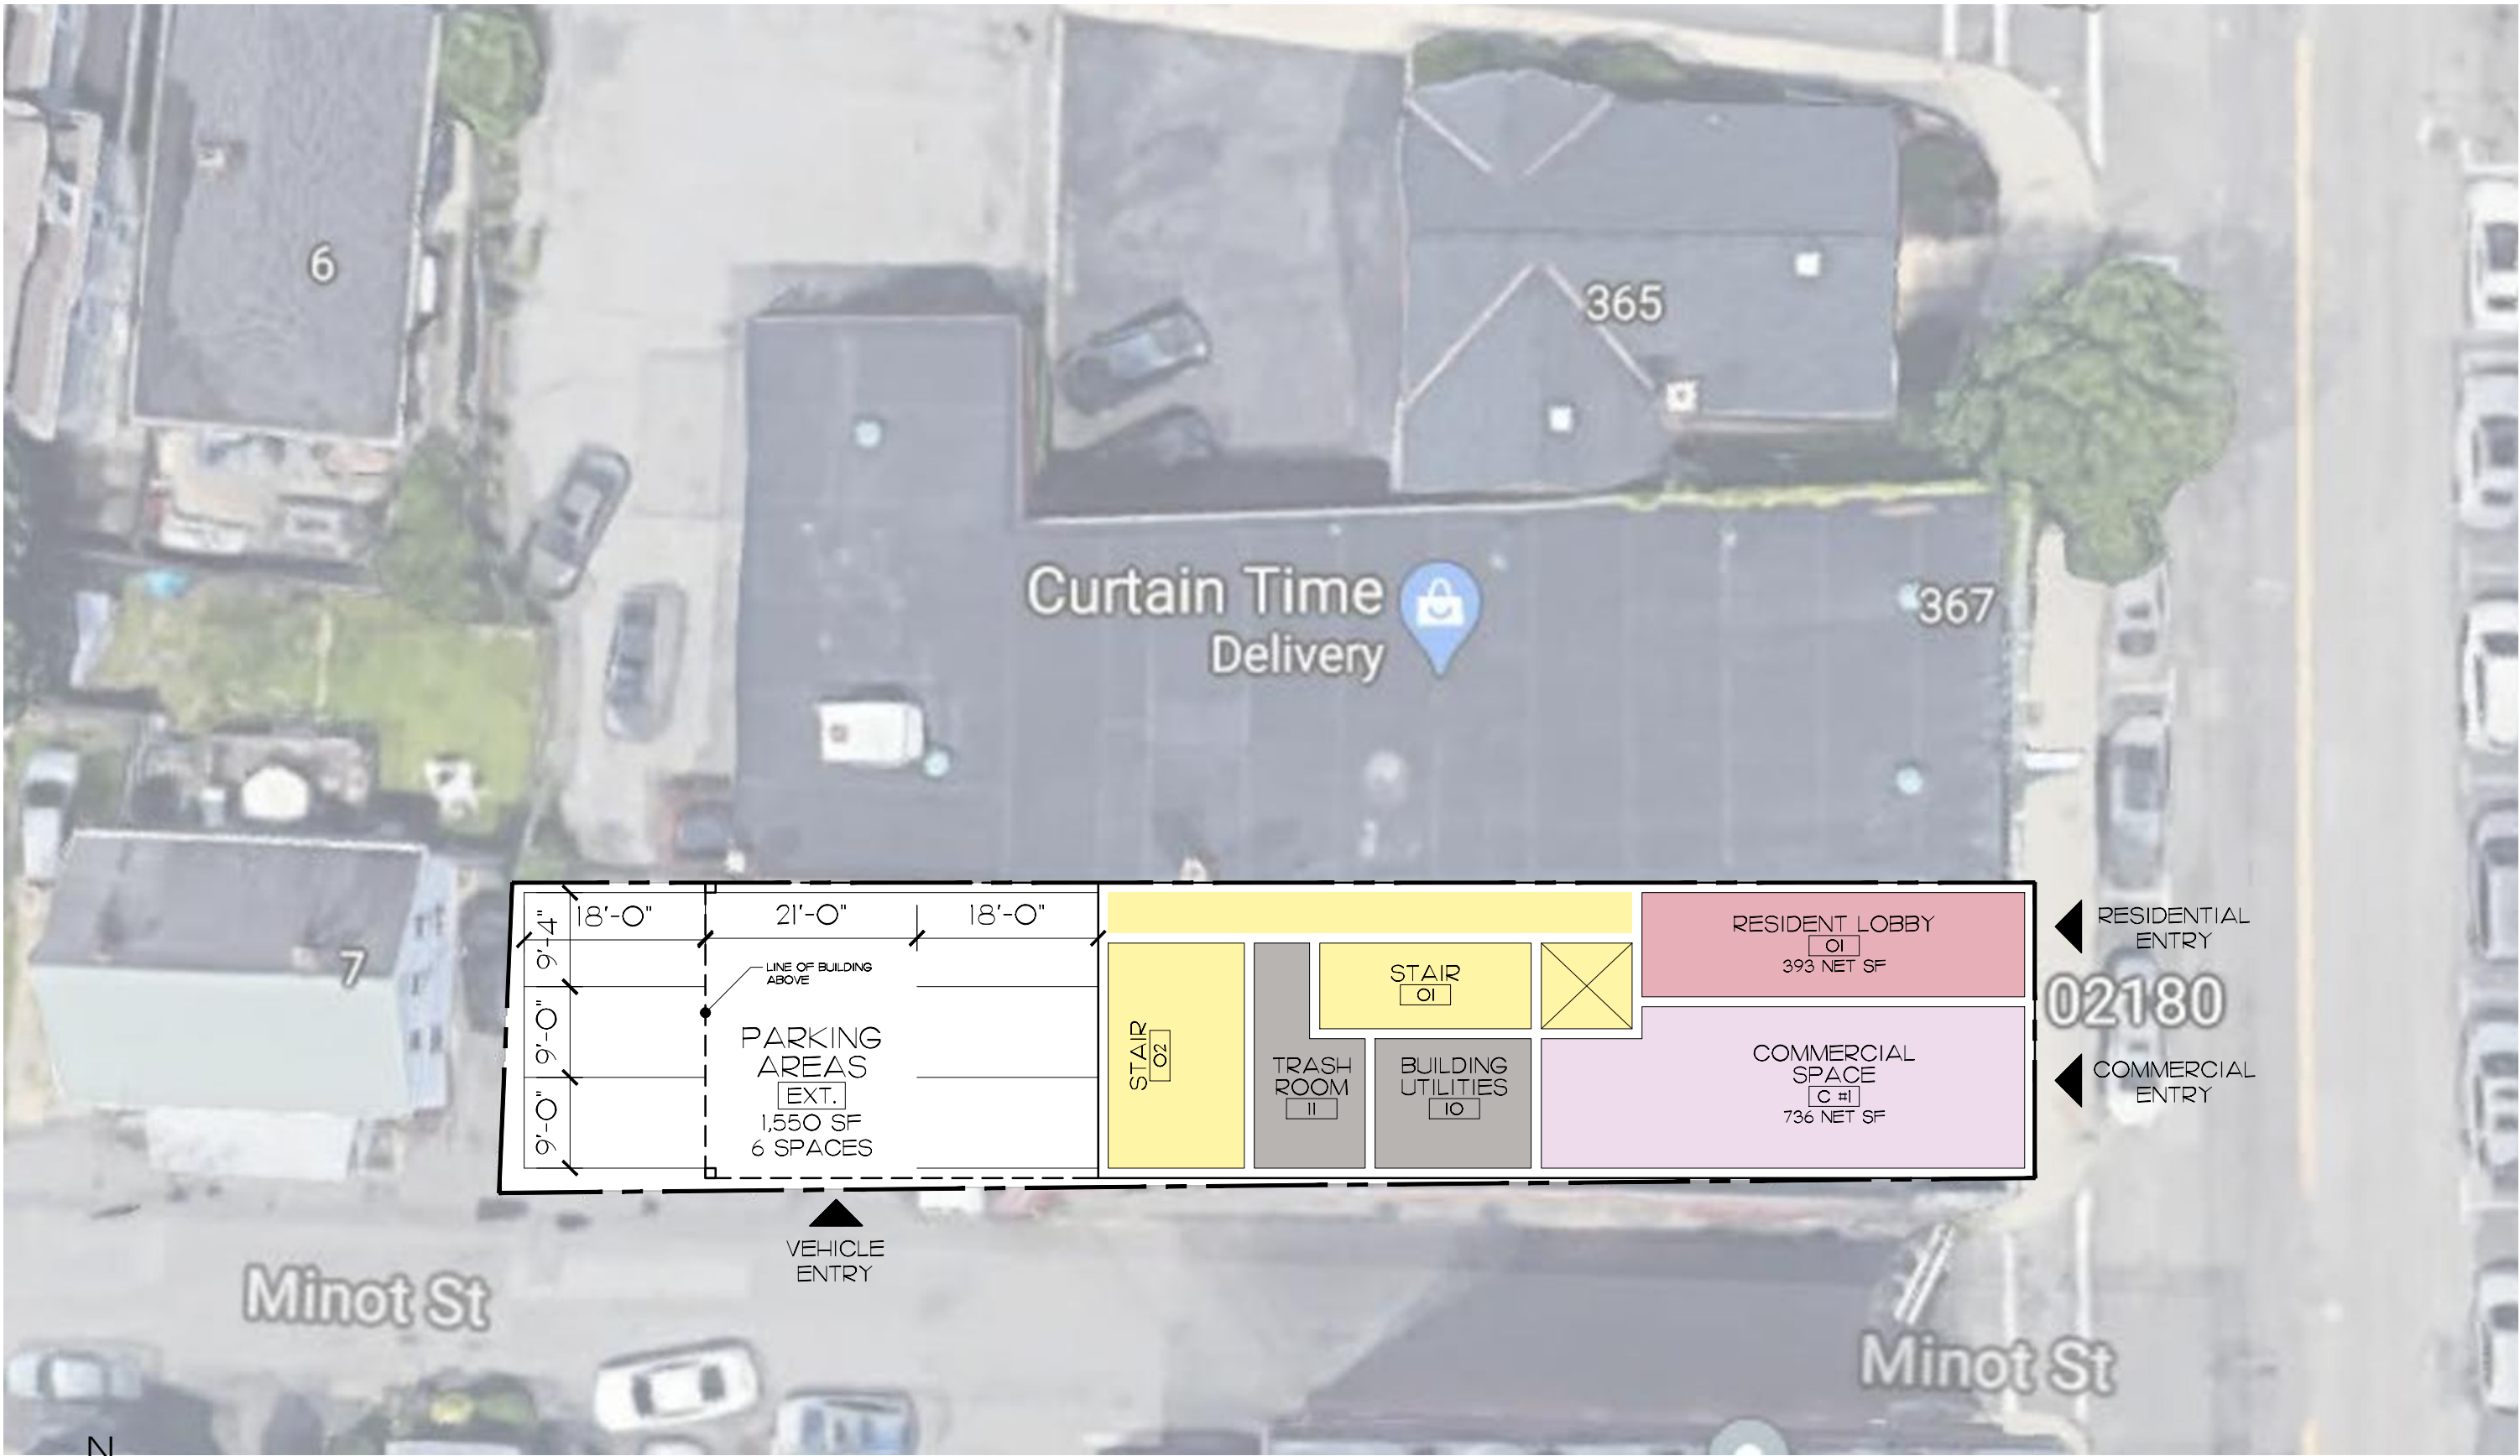

1 **GROUND FLR PLAN**
Scale: 1" = 1'-0"

371 MAIN ST.
STONEHAM, MA
INITIAL FEASIBILITY STUDY
SCALE: AS NOTED

	O'SULLIVAN ARCHITECTS, INC.		ISSUED	SHEET NUMBER
	ARCHITECTURE ■ INTERIORS ■ PLANNING		3/12/2021	
	606 MAIN STREET, SUITE 3001 ■ READING, MA 01867		REVISED / REVISION BY	JOB NO: 21006
	Tel: (781) 439-6166 ■ Fax: (781) 439-6170 ■ www.osullivanarchitects.com			
	© 2021 O'Sullivan Architects Inc.			