



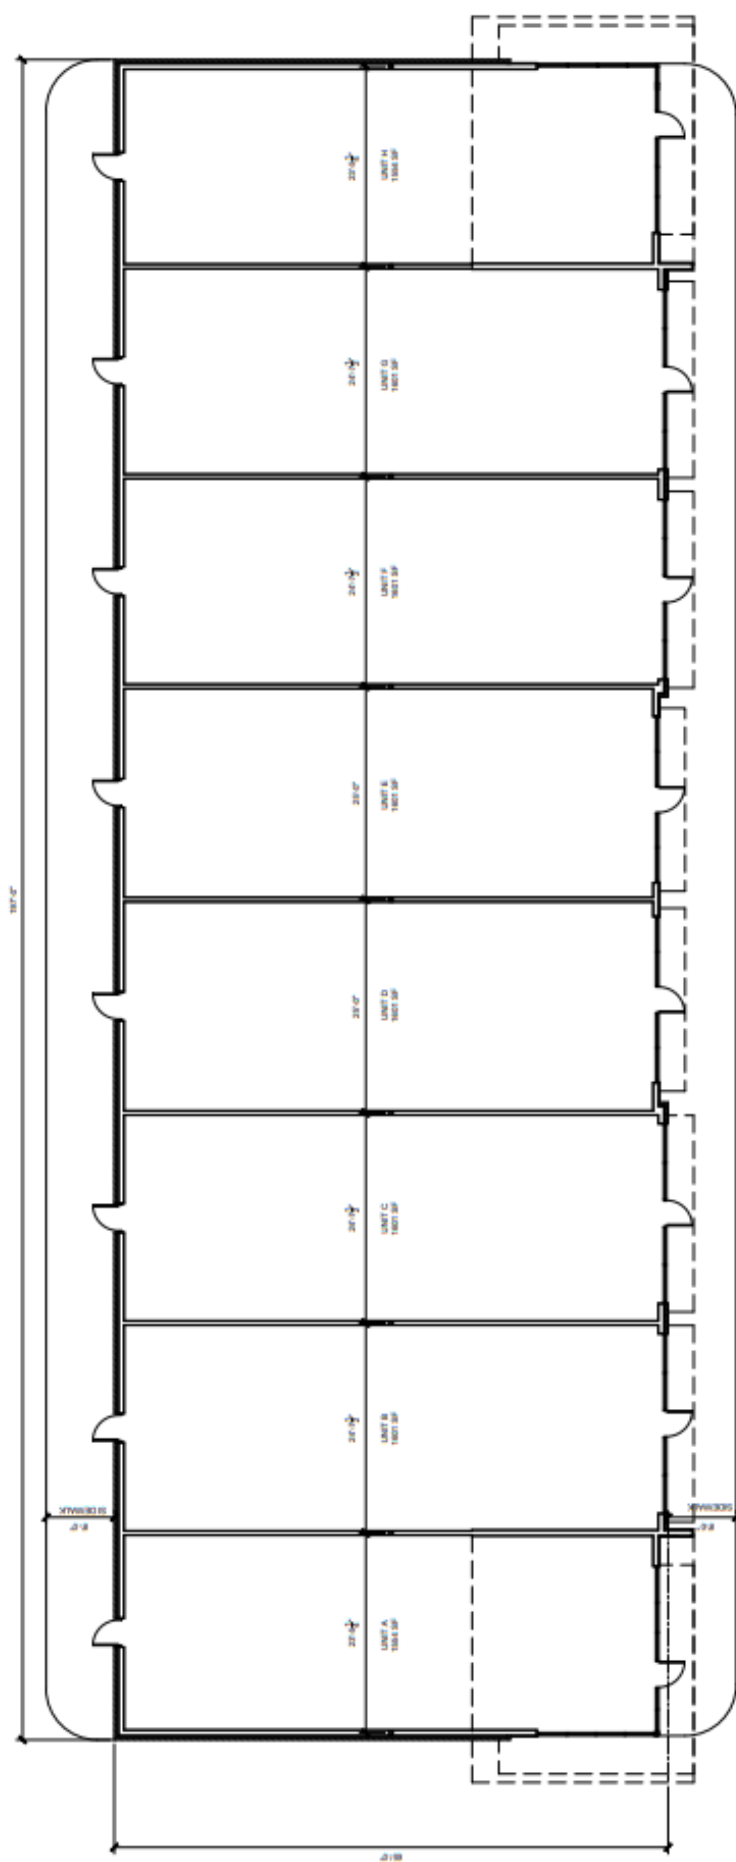

1 PROPOSED FLOOR PLAN
A1.0 1/8" = 1'-0"

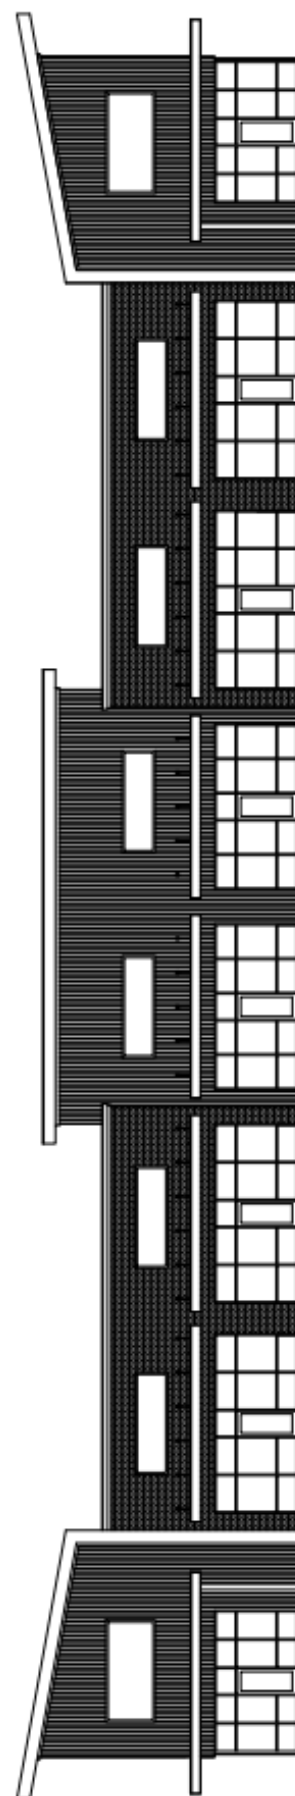

2 FRONT ELEVATION