


EXISTING PLAN

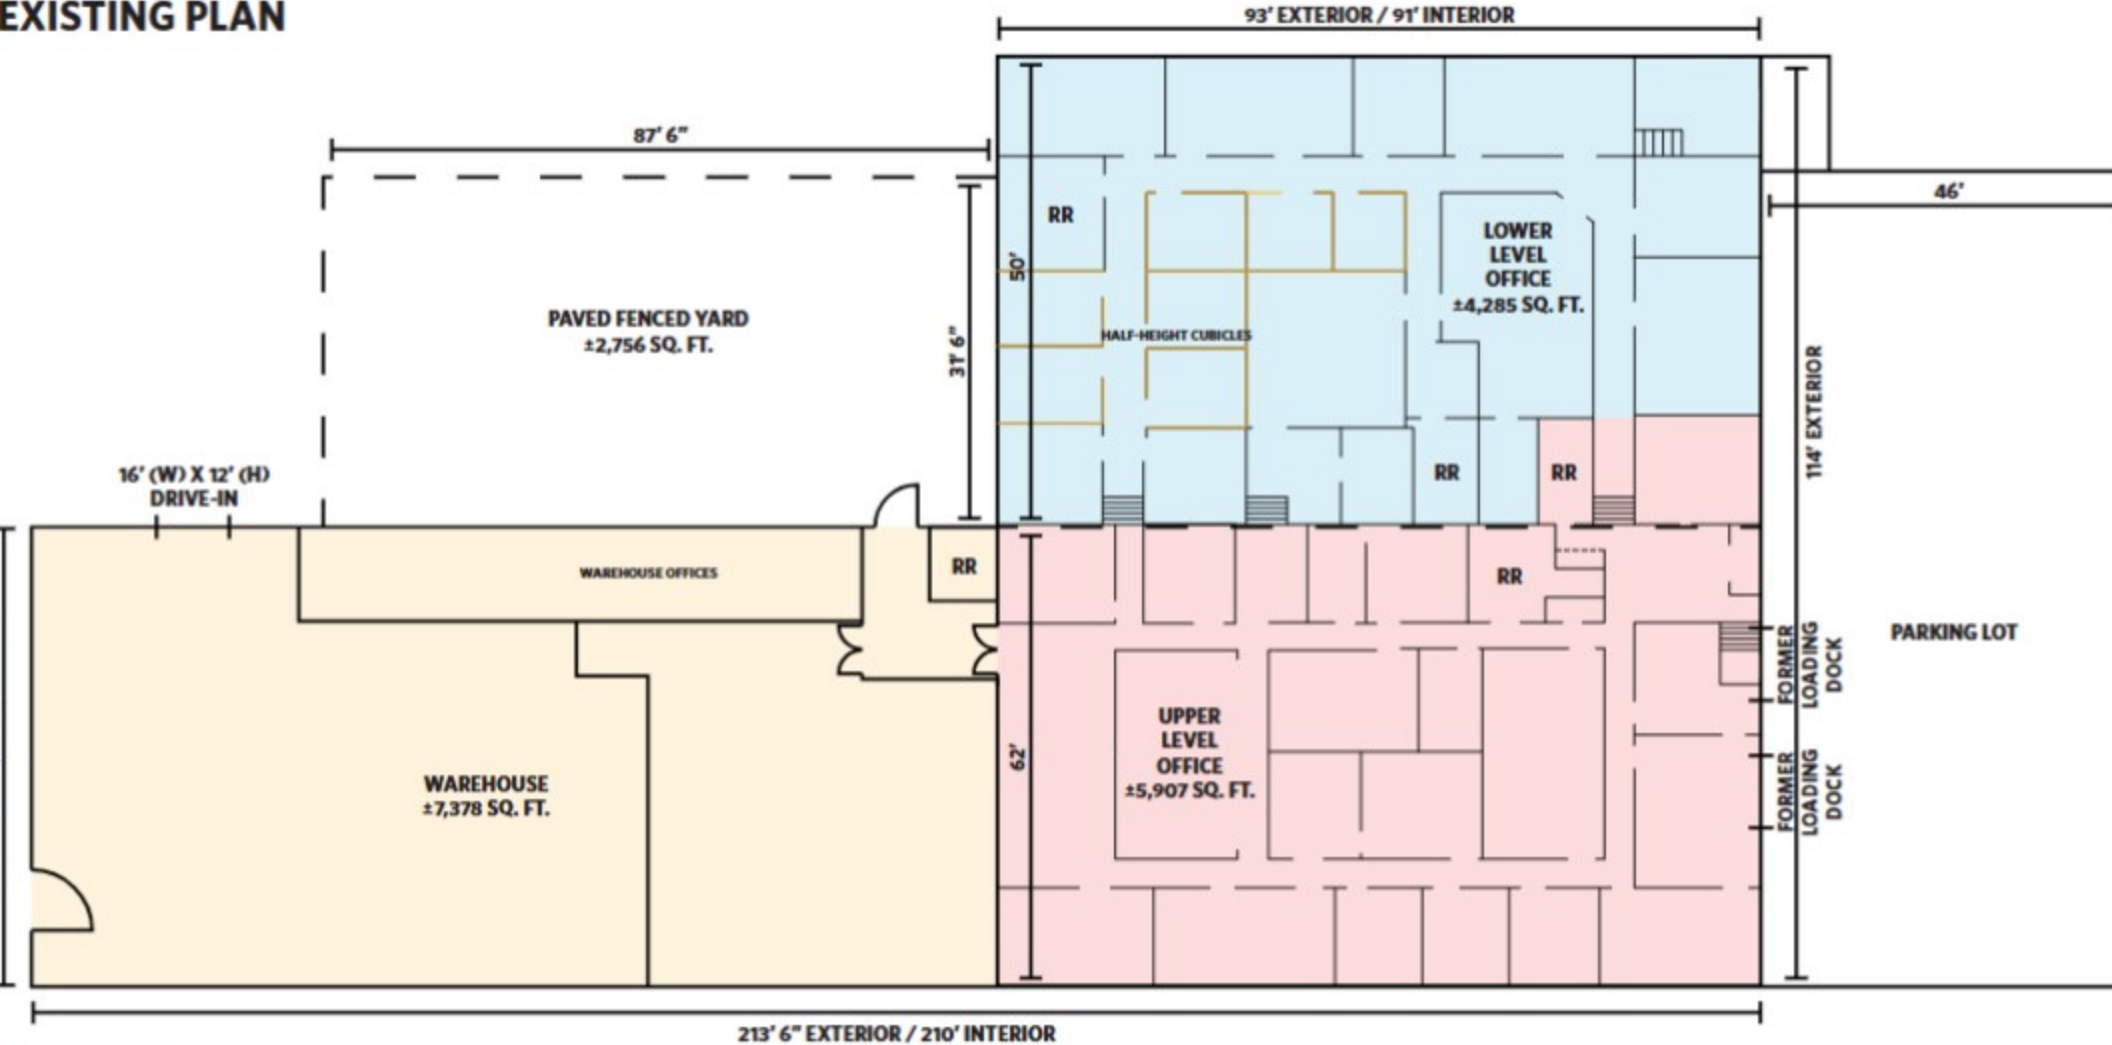

SDAT MEASUREMENTS = 18,162 SQ. FT.

INTERIOR MEASUREMENTS = 17,570 SQ. FT.

ALL MEASUREMENTS ARE APPROXIMATE AND NOT TO SCALE