

SYCAMORE CANYON PLAZA



122,502 SF Shopping enter

NWC Weir Canyon Road & Serrano Ave | Anaheim Hills, CA

RETAIL FOR LEASE

PROPERTY HIGHLIGHTS



122,502 SF
shopping center
anchored by Ralphs
and CVS Pharmacy



Strategically located
in the affluent Anaheim
Hills community with
strong surrounding
demographics




Highly visible and
easily accessible
neighborhood center
with thoughtful design
and layout



Traffic Counts
Serrano Avenue:
16,000 CPD
Weir Canyon Road:
36,000 CPD

Source: OCTA, 2024

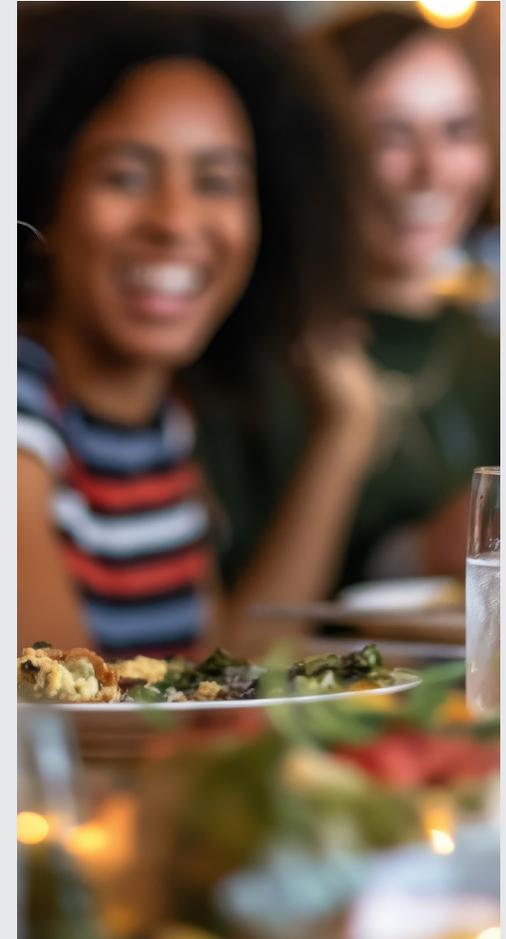

SITE PLAN

UNIT	TENANT	SF
101	Veterinarian Emergency Group	4,857
105	Wells Fargo ATM	842
107	Senor Baja	1,184
109	Kumon	1,479
111	Protein For Pets	1,238
115	Sunbliss	975
117	Club Pilates	1,950
119	Baskin Robbins	1,230
120	Ralphs	45,000
125	Rosine's Café	3,100
127	Subway	1,300
130	CVS Pharmacy	15,600
139	Draperies By Vincent	1,300
141	Supercuts	1,300
143	Kd's Donuts	975
147	Available (Restaurant with patio)	2,600
150	Mobil Circle K	1,000
151	Latte Da Ristoranti	2,025
155	Martial Arts	2,000
156	Keys to Praise	700
157	PostalAnnex	1,200
159	Siam Savory Thai Cuisine	1,500
161	Available (2nd Gen Restaurant)	900
163	Happy Nails	1,200
165	Available	3,011
167	Available	3,699
175	Prestige Salon & Spa	1,900
181	East Hills Chiropractic	1,675
185	Optumcare	7,438
191	Stretch Zone	962
193	Dental Care Of Anaheim Hills	1,300
195	Vision Care	1,204
197	Anaheim Canyon Animal Hospital	1,300
200	D'Lux Salon Suites	4,524



Not to scale

NEIGHBORING RETAIL




SYCAMORE CANYON
PLAZA

NWC Weir Canyon Road &
Serrano Ave,
Anaheim Hills, CA

RETAIL FOR LEASE

PLAZA

DEMOGRAPHICS

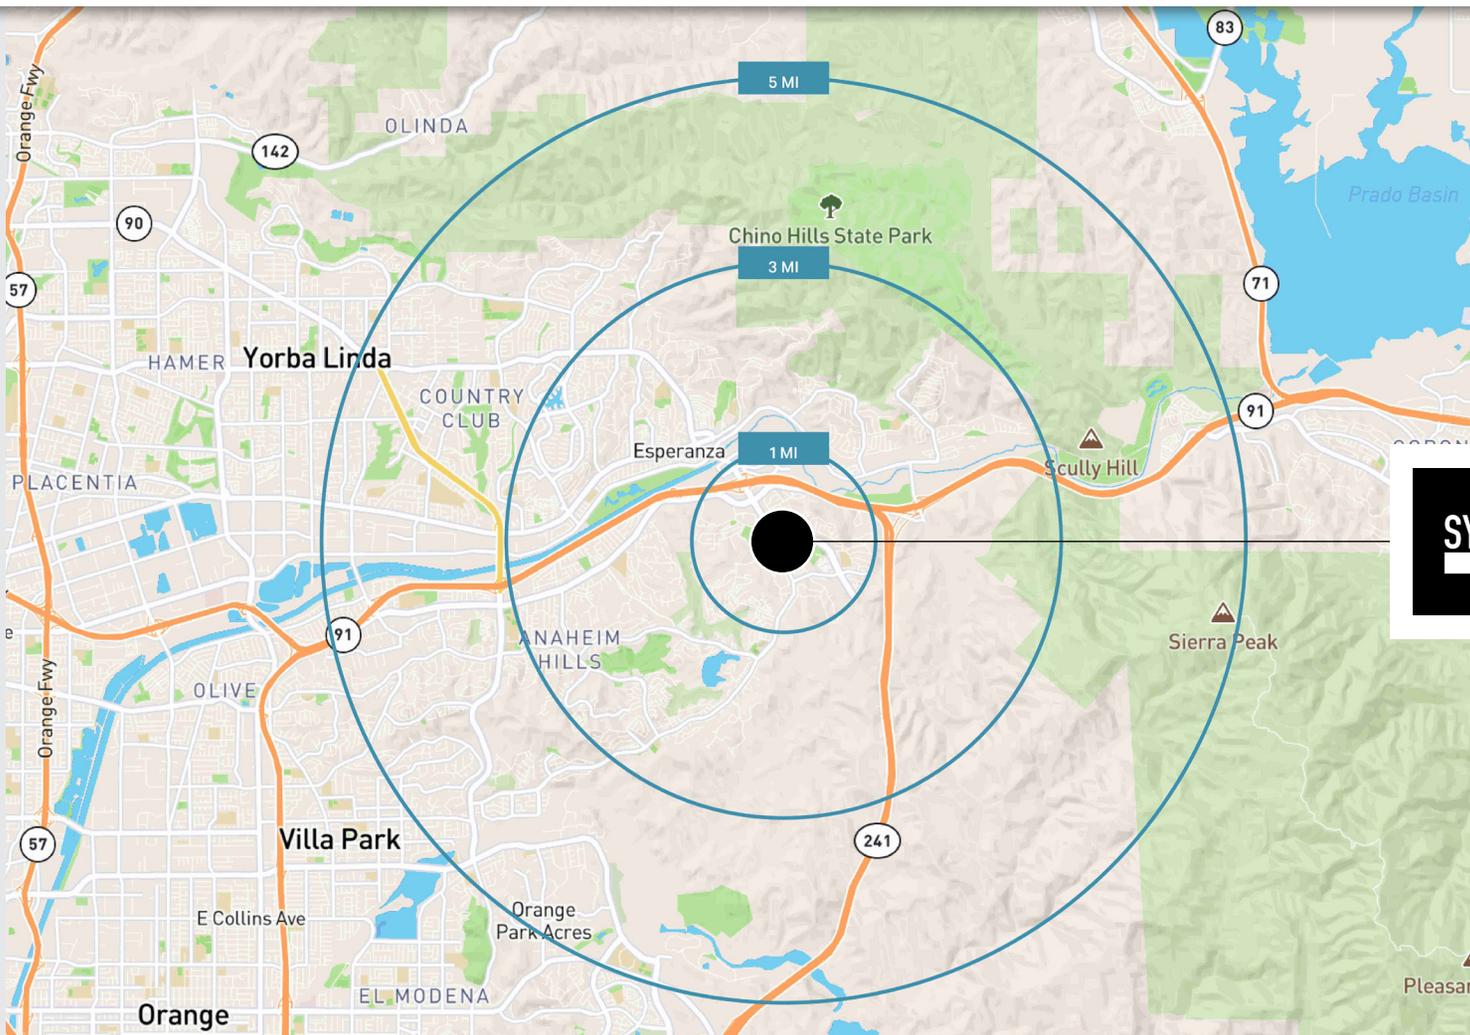

NWC Weir Canyon Road & Serrano Ave,
Anaheim Hills, CA

RETAIL FOR LEASE

2025 Demographics	1 Mile	3 Miles	5 Miles
Population	14,649	66,512	123,993
Average HH Income	\$182,029	\$191,825	\$196,022
Daytime Population	15,457	53,103	108,386



CONTACTS

Andy Buie

Lic. 00929561
+1949 725 8579
Andy.Buie@cbre.com

Justin McMahon

Lic. 01721162
+1949 725 8589
Justin.McMahon@cbre.com

Lauren Parker

Lic. 02254189
+1949 725 8462
Lauren.Parker@cbre.com



NWC Weir Canyon Road & Serrano Ave | Anaheim Hills, CA

RETAIL FOR LEASE

©2025 CBRE, Inc. All rights reserved. This information has been obtained from sources believed reliable, but has not been verified for accuracy or completeness. You should conduct a careful, independent investigation of the property and verify all information. Any reliance on this information is solely at your own risk. CBRE and the CBRE logo are service marks of CBRE, Inc. All other marks displayed on this document are the property of their respective owners, and the use of such logos does not imply any affiliation with or endorsement of CBRE. Photos herein are the property of their respective owners. Use of these images without the express written consent of the owner is prohibited.

CBRE