


FLOOR PLAN

1/4" = 1'-0"

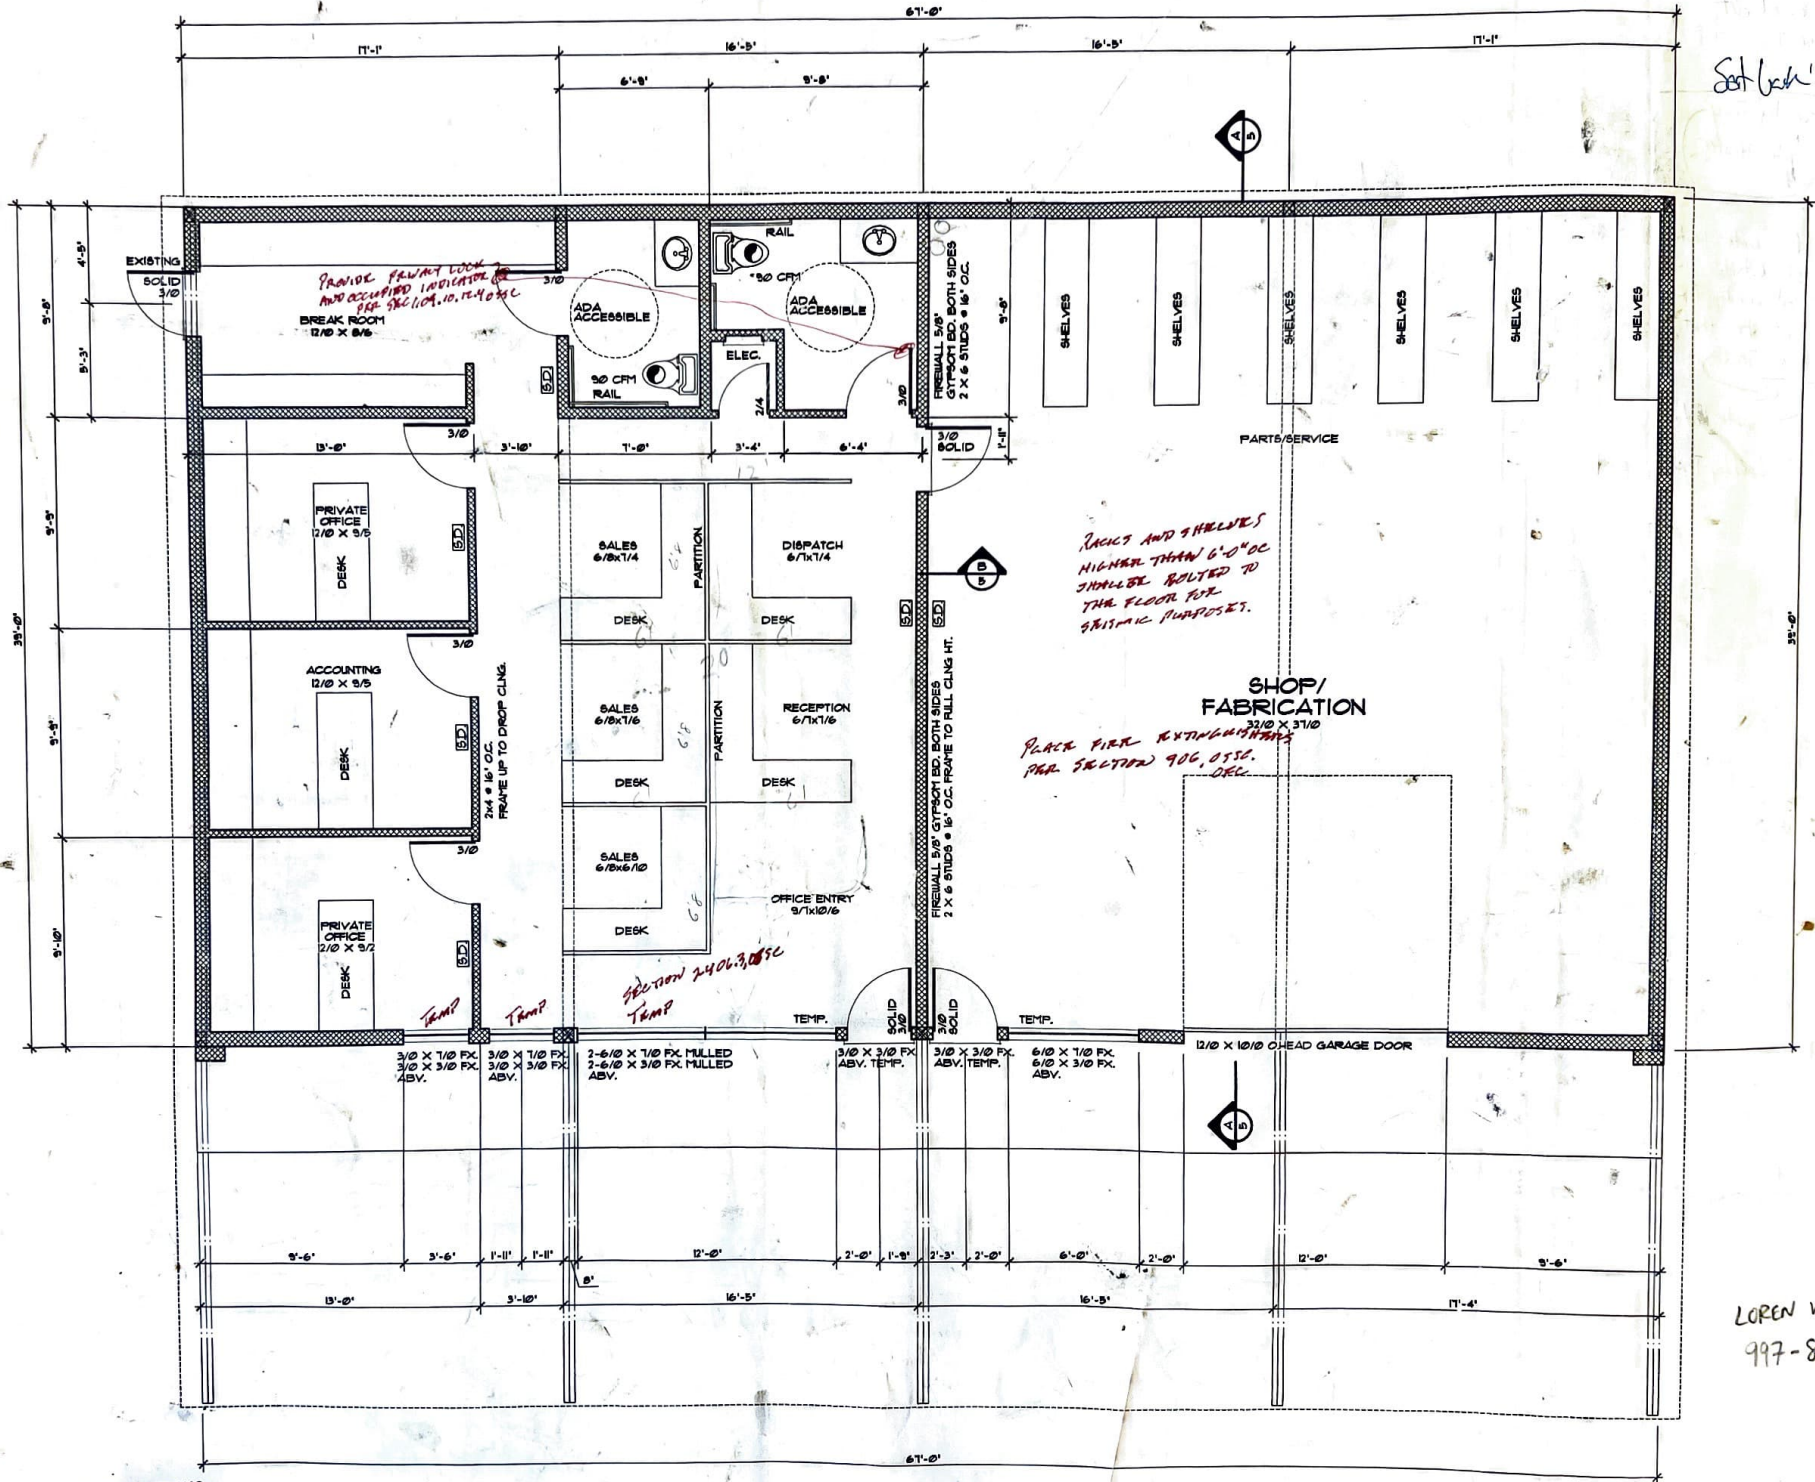

Set back

MISCELLANEOUS:

ALL EXTERIOR WINDOWS ARE TO BE DOUBLE GLAZED AND ALL EXTERIOR DOORS ARE

1. ELECTRICAL RECEPTACLES IN BATHROOMS, KITCHENS, EXTERIOR LOCATIONS AND

LOREN WATTS
997-8042

