



215 NW "A" STREET
BENTONVILLE, AR

FOR LEASE

Midtown Lane

OFFICE OFFERING

215 NW A STREET | BENTONVILLE, AR

OFFICE LEASE RATE:	\$50/SF Gross - 2nd Floor Furnished \$43/SF Gross - 4th and 5th Floor Shell
AVAILABLE SPACES:	2nd Floor- 7,721 RSF available 4th Floor- 26,804 RSF available (divisible) 5th Floor- 7,270 RSF available (divisible) ◀ LEASED
TI OFFERED:	2nd Floor - Furnished, As-Is \$100/SF - 4th and 5th Floors
YEAR COMPLETED:	2024
PARKING:	Skyway Accessible Parking Deck

FEATURES

- Bentonville's most exclusive office address. True Class "A" fit and finish.
- Located directly off the Bentonville Square with restaurants, shops, and MTB trails just steps away.
- Secured parking in adjacent parking deck
- Fully secured access to each floor via keyfob
- Every suite has potential for outdoor patio space.
- World class building with a small town community energy



RETAIL OFFERING

215 NW A STREET | BENTONVILLE, AR

RETAIL LEASE RATE:	\$25/SF NNN (estimated at \$7.44/SF)
AVAILABLE SPACES:	FULLY LEASED
PROPERTY TYPE:	Ground Floor Retail & Restaurant
YEAR COMPLETED:	2024
PARKING:	Parking deck and On-Street
TI OFFERED	\$100/SF on 5 year term

FEATURES

- Downtown Bentonville's newest mixed use offering.
- Highly convenient and walkable location ensures consistent foot traffic
- Ground floor store fronts facing "A" Street and along breezway.
- Beautiful floor to ceiling storefront windows for retail displays
- Competitive lease rates and generous TI allowance offered.





OFFERING

215 NW A STREET | BENTONVILLE, AR

Midtown Lane

Welcome to Midtown Lane, Bentonville's premier mixed-use building in the heart of downtown. This 175,000 SF property offers a true class "A" experience, evident in its bold architecture, high-end finishes, and inviting common areas. Purpose-built to complement the vibrant energy of downtown Bentonville, Midtown Lane features ground-floor retail spaces with patios and upper-floor office spaces with balconies, seamlessly blending indoor comfort with outdoor enjoyment.

Surrounded by walkable restaurants, shops, and amenities, Midtown Lane is the ideal location for both retail and office use, combining world-class design with small-town charm. The property provides a professional environment where businesses can thrive, foster collaboration, and engage with the community at the highest level.

Designed to support the revitalization and growth of Bentonville, Midtown Lane was purpose-built to create an elevated experience for its tenants and guests that can be felt the moment you walk on-site. This goal is achieved by offering spaces that encourage community interaction and reflect the ongoing transformation of downtown Bentonville.



Midtown Lane

**GROUND FLOOR
RETAIL**

215 NW A STREET | BENTONVILLE, AR

1
FLOOR



Midtown Lane

**FURNISHED
OFFICE SPACE**

215 NW A STREET | BENTONVILLE, AR



FLOOR **2**




LEVEL 2 FLOORPLAN

215 NW A STREET | BENTONVILLE, AR

Midtown Lane

- WEST SIDE TENANT: 2,494 RSF
- EAST SIDE TENANT: 4,242 RSF

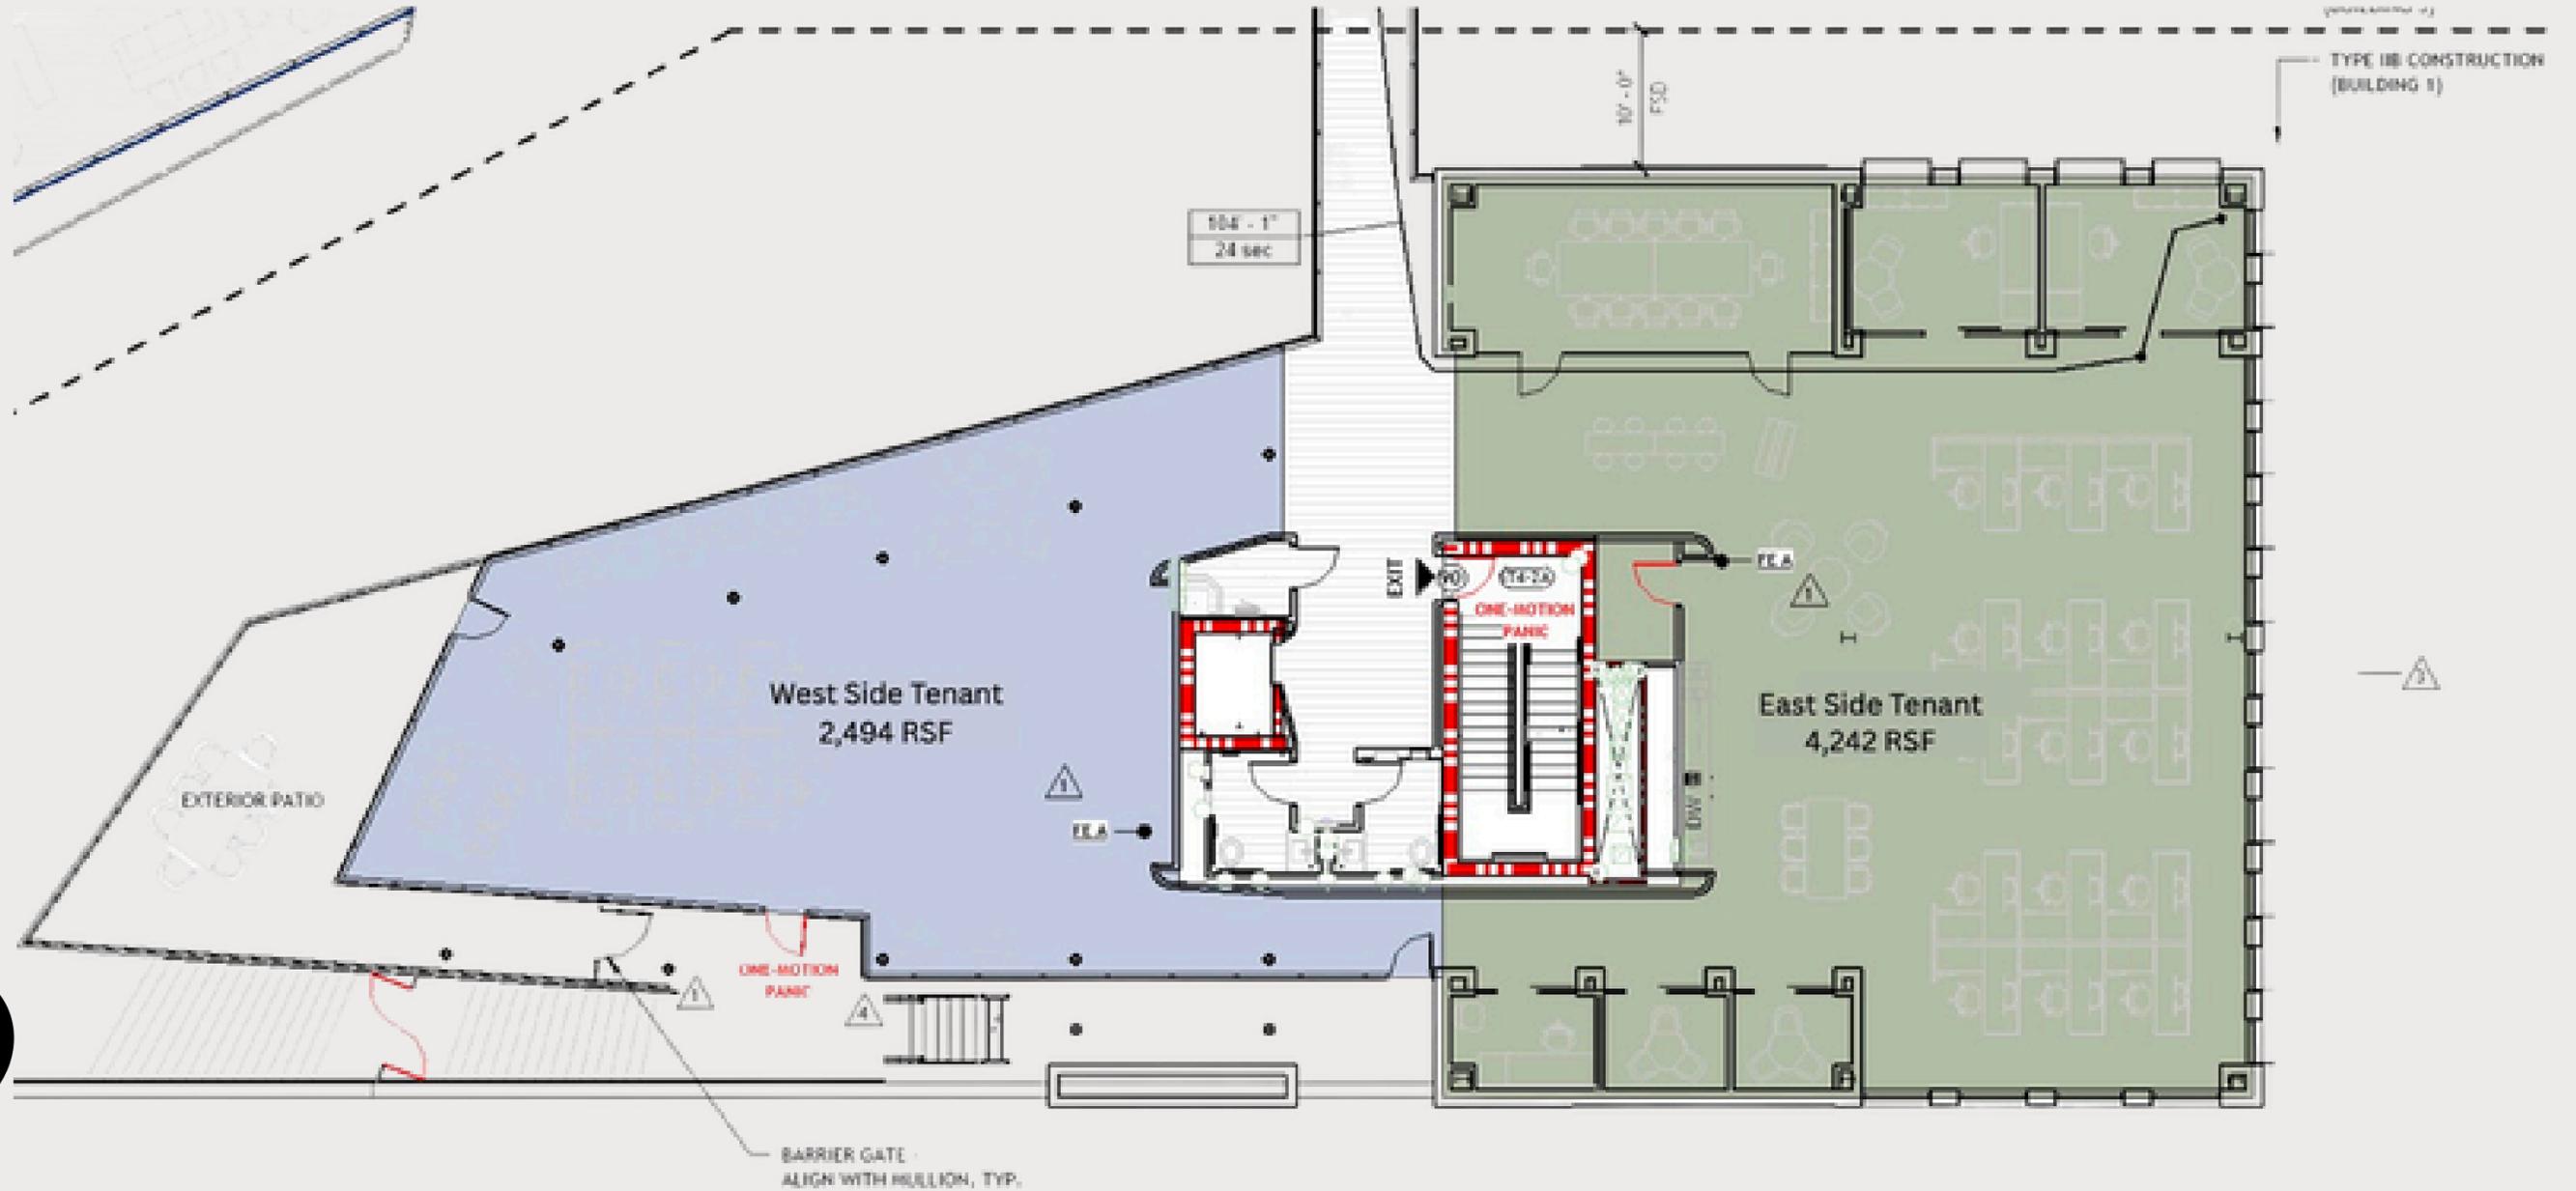


FLOOR **2**

Midtown Lane

OFFICE

215 NW A STREET | BENTONVILLE, AR

FLOOR **4**

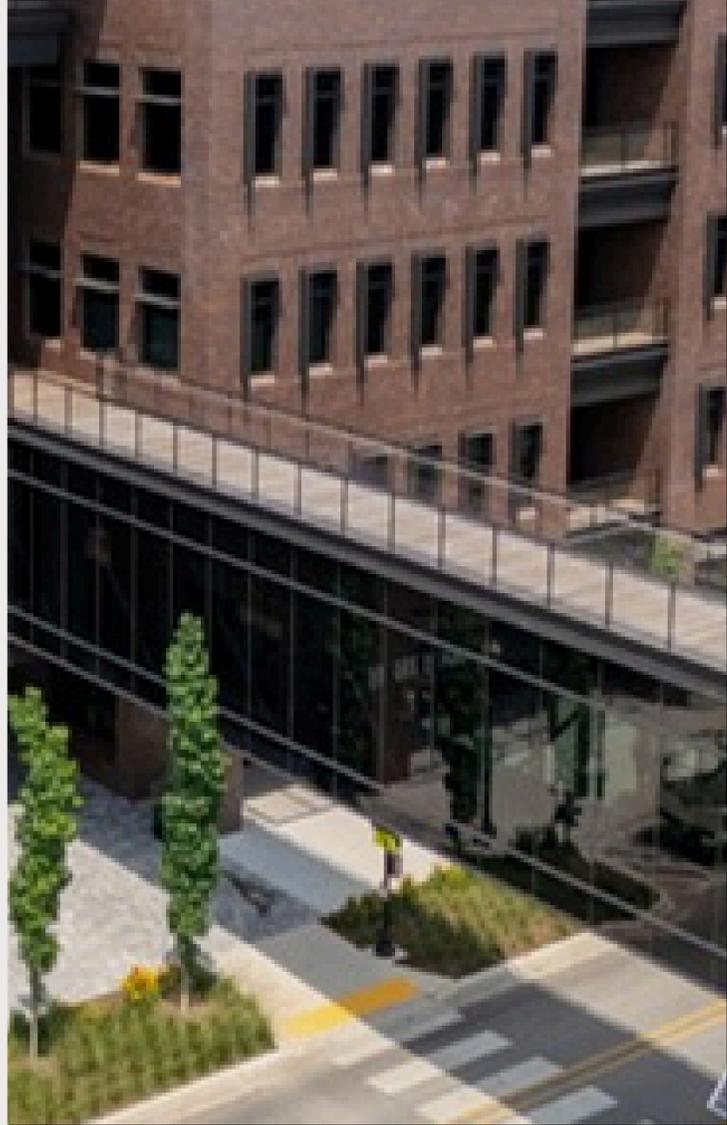

LEVEL 4 FLOORPLAN

215 NW A STREET | BENTONVILLE, AR

Midtown Lane

TENANT 1: 5,762 RSF

TENANT 2: 6,646 RSF

TENANT 3: 4,037 RSF

TENANT 4: 8,123 RSF

TENANT 5: 1,872 RSF

PUBLIC: 4,261 SF



FLOOR **4**




Midtown Lane


OFFICE

215 NW A STREET | BENTONVILLE, AR

FULLY LEASED

FLOOR **5**

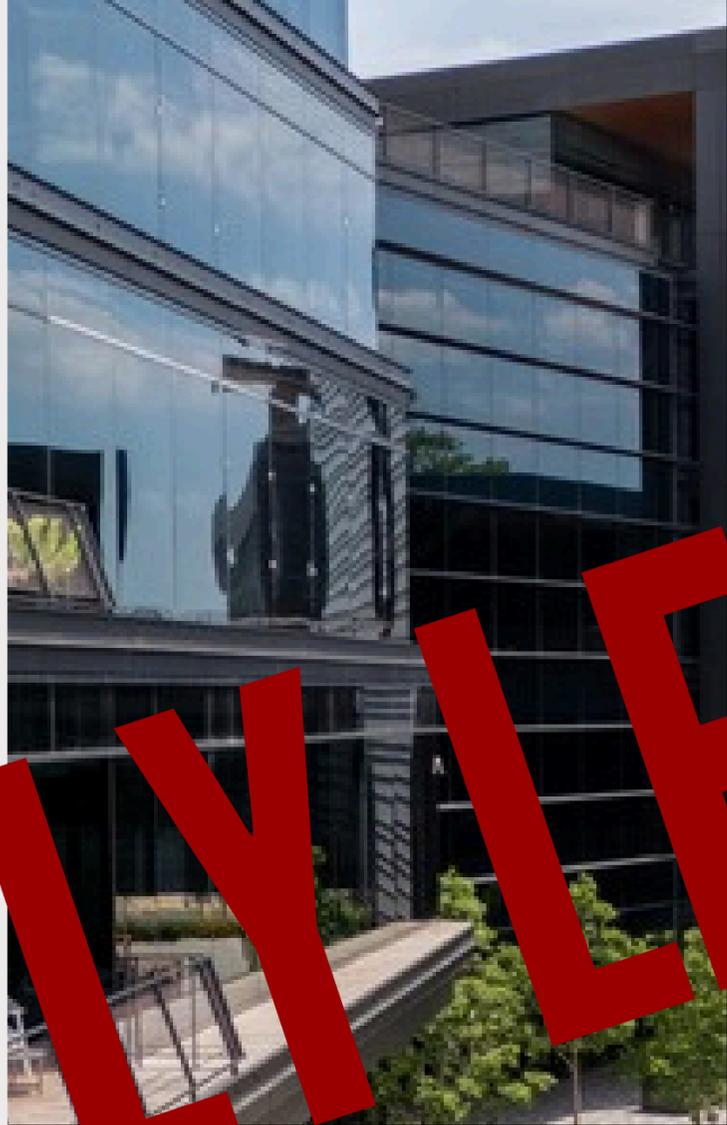

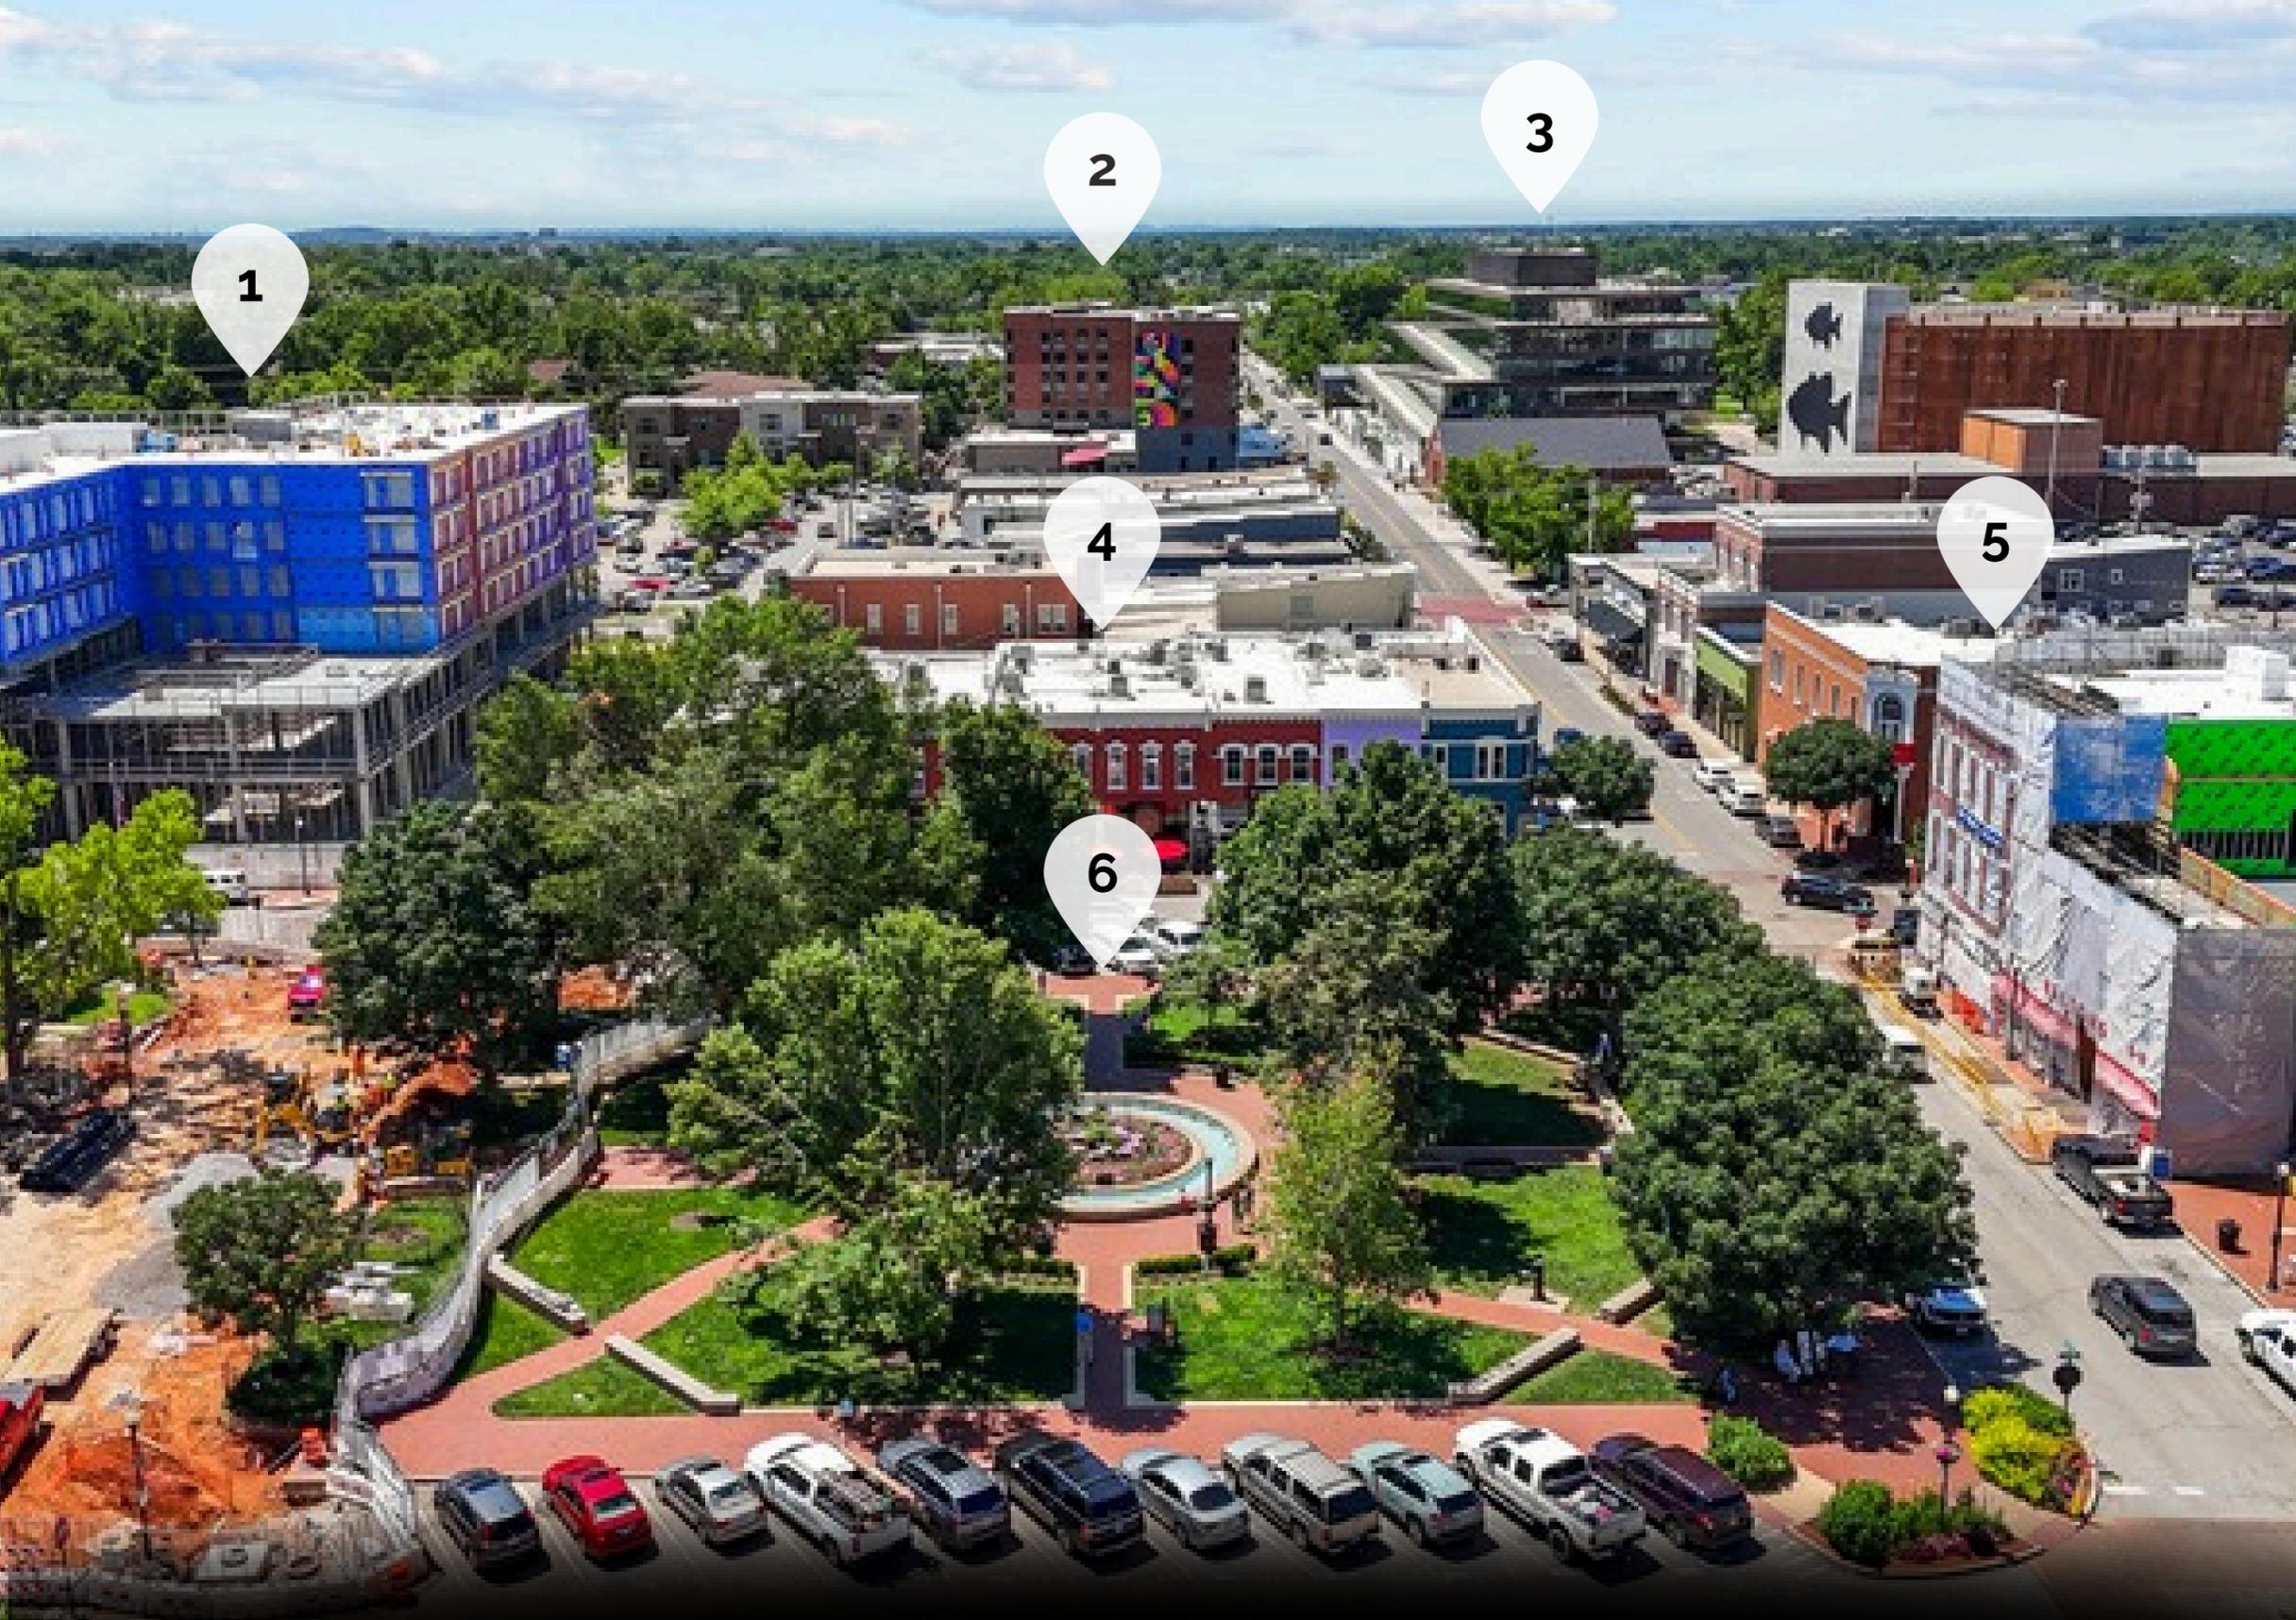

AERIAL VIEW

LOOKING SOUTH

- 1** NEW BOUTIQUE HOTEL - PRIVATE LABEL - MID 2025
- 2** MOTTO BY HILTON
- 3** THE LEDGER - WORLD'S FIRST BIKABLE CO-WORKING BUILDING
- 4** DOWNTOWN SHOPS AND RESTUARANTS
- 5** WALMART MUSEUM/DOWNTOWN SHOPS AND RESTUARANTS
- 6** BENTONVILLE SQUARE





AERIAL VIEW

LOOKING NORTH

- 1** SUBJECT PROPERTY - MIDTOWN LANE
- 2** ONYX COFFEE LABS
- 3** DOWNTOWN SHOPS AND RESTAURANTS
- 4** 21-C BOUTIQUE HOTEL
- 5** COMPTON GARDENS - ACCESS TO MTB TRAILS AND CRYSTAL BRIDGES TRAILS
- 6** CRYSTAL BRIDGES MUSEUM OF AMERICAN ART





GRADY MATHEWS
PRINCIPAL

+ 479-200-1112
GRADY@GENESISCRE.COM



SAID MAYORGA
ASSOCIATE

+ 501-593-7139
SAID@GENESISCRE.COM

Midtown Lane



DISCLOSURE: Genesis Commercial Real Estate has been engaged by the owner of the Property to market it for sale. Information concerning the Property has been obtained from sources other than Genesis Commercial Real Estate and we make no representations or warranties, express or implied, as to the accuracy or completeness of such information. Any references to age, square footage, income, expenses and any other Property specific information are approximate. Any opinions, assumptions, estimates, or financial information contained herein are projections only and are provided for illustrative purposes and may be based on assumptions or due diligence criteria different from that used by a purchaser. Buyers should conduct their own independent investigation and inspection of the Property in evaluating a possible purchase. The information contained herein is subject to change.