

F:\2024\00001-00500\0024-00484\40-Design\Exhibits\NW27th & Alvo Comp Plan Amend.dwg
DATE: Apr 11, 2024 2:26pm USER: jklein


LEGEND

RESIDENTIAL—URBAN DENSITY

INDUSTRIAL

COMMERCIAL

LIMITS OF
COMP PLAN
AMENDMENT

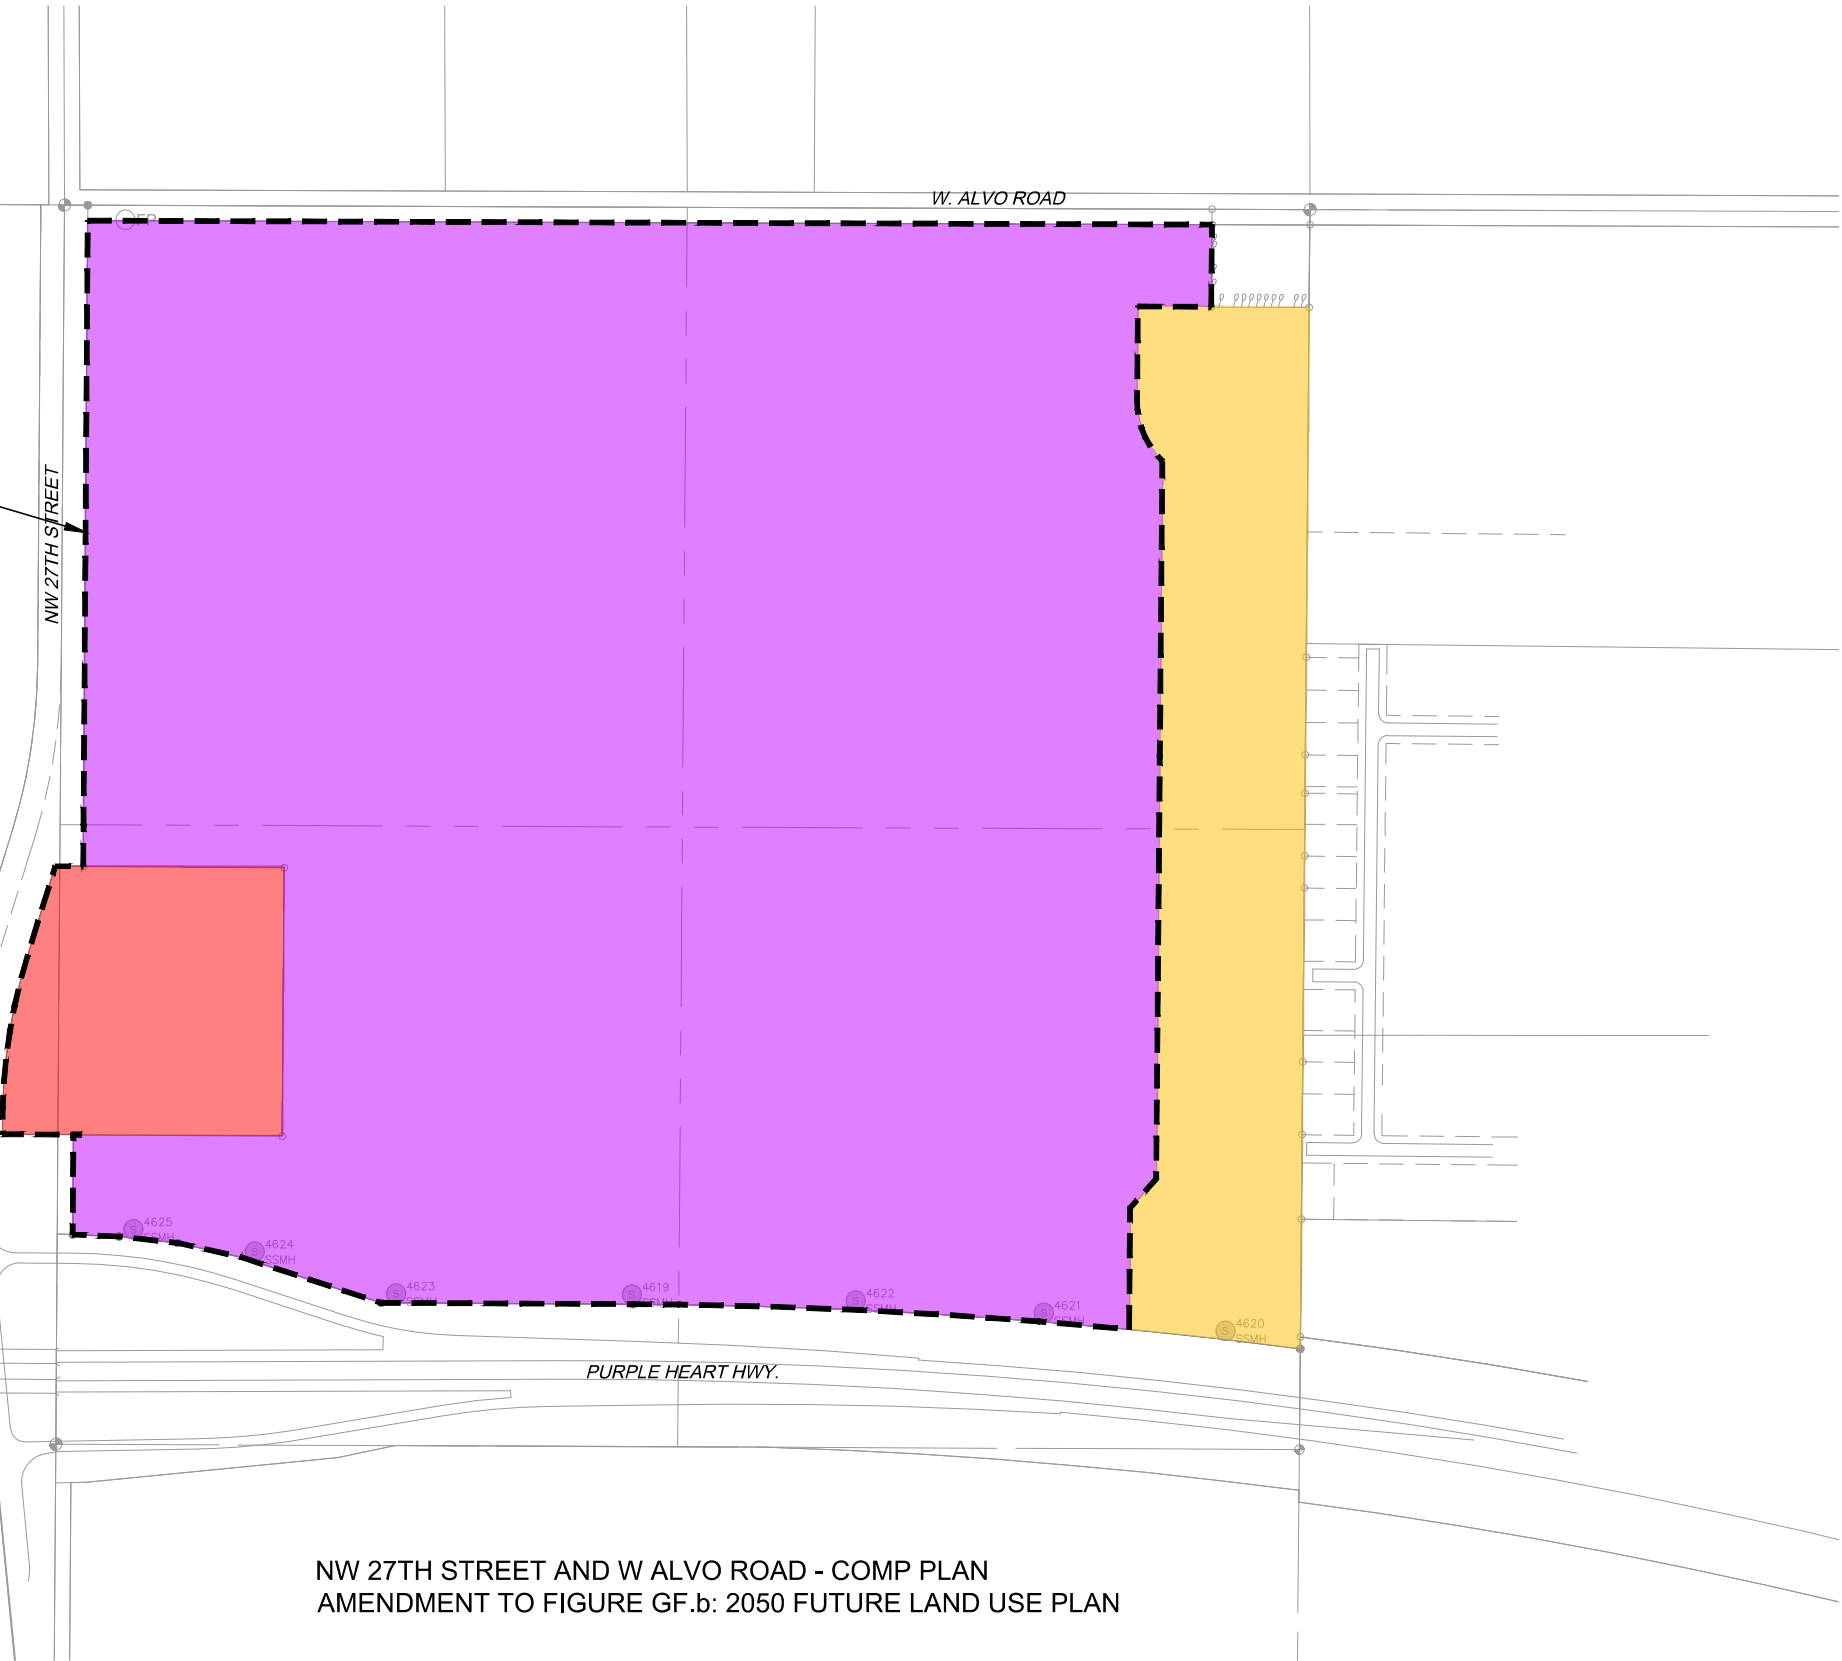

NW 27TH STREET AND W ALVO ROAD - COMP PLAN
AMENDMENT TO FIGURE GF.b: 2050 FUTURE LAND USE PLAN

NW 27TH & ALVO COMP PLAN AMENDMENT

PROJECT NO: 024-00484
DRAWN BY: JHK
DATE: 4/11/2024



601 P Street, Suite 200
P.O. Box 84608
Lincoln, NE 68508
olsson.com
TEL 402.474.6311
Olsson - Engineering
Nebraska COA #CA-0638