

ROY PAPALIA, EXCLUSIVE AGENT: 617-306-7797



UP TO  
1,775 SF.

UP TO  
2,500 SF.

FLOYD'S BARBERSHOP

WRAPRO  
FALAFEL & GRILLE

#4

#1672

#1670

HUDSON ST.



MASSACHUSETTS AVE.




MASSACHUSETTS AVE, CAMBRIDGE

**ROY PAPALIA , EXCLUSIVE AGENT - 617-306-7797**


Exclusive Agent: Roy Papalia- 617-306-7797

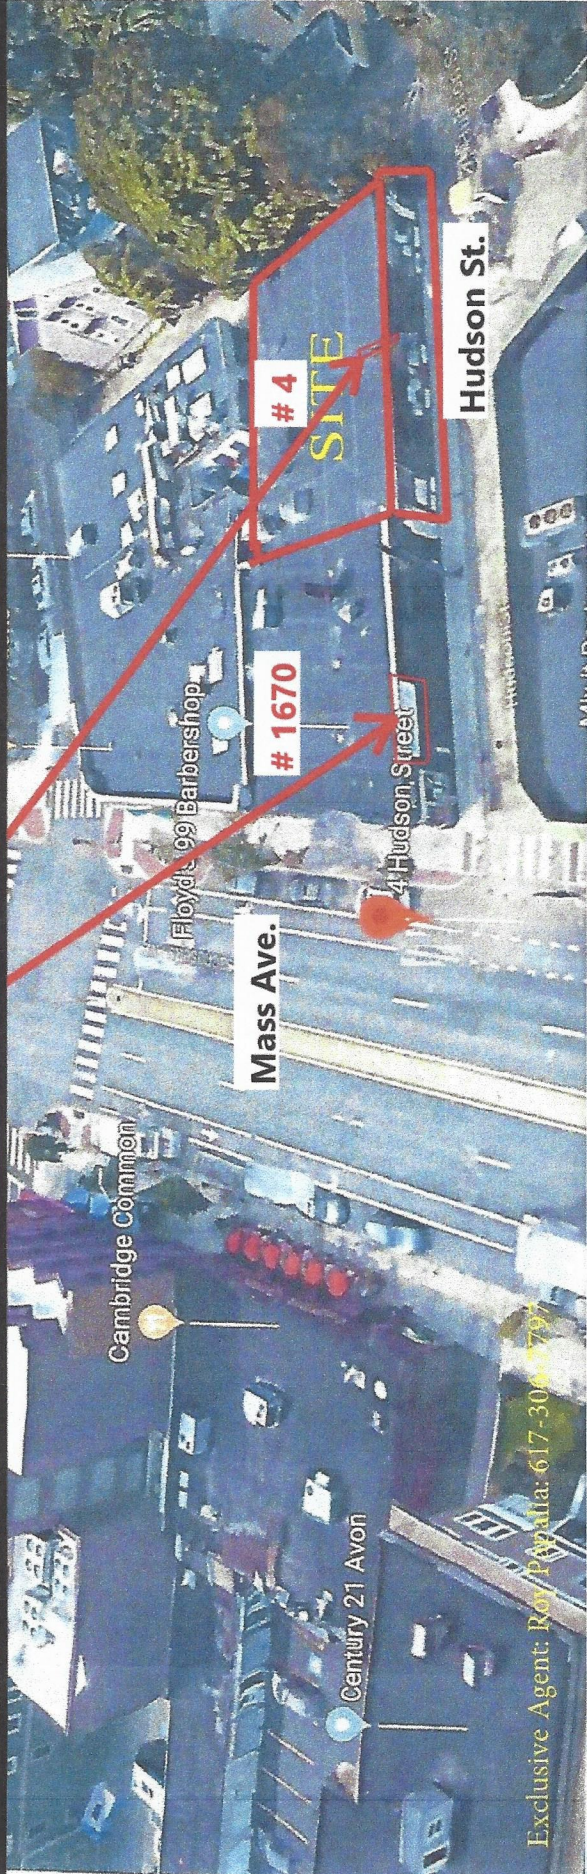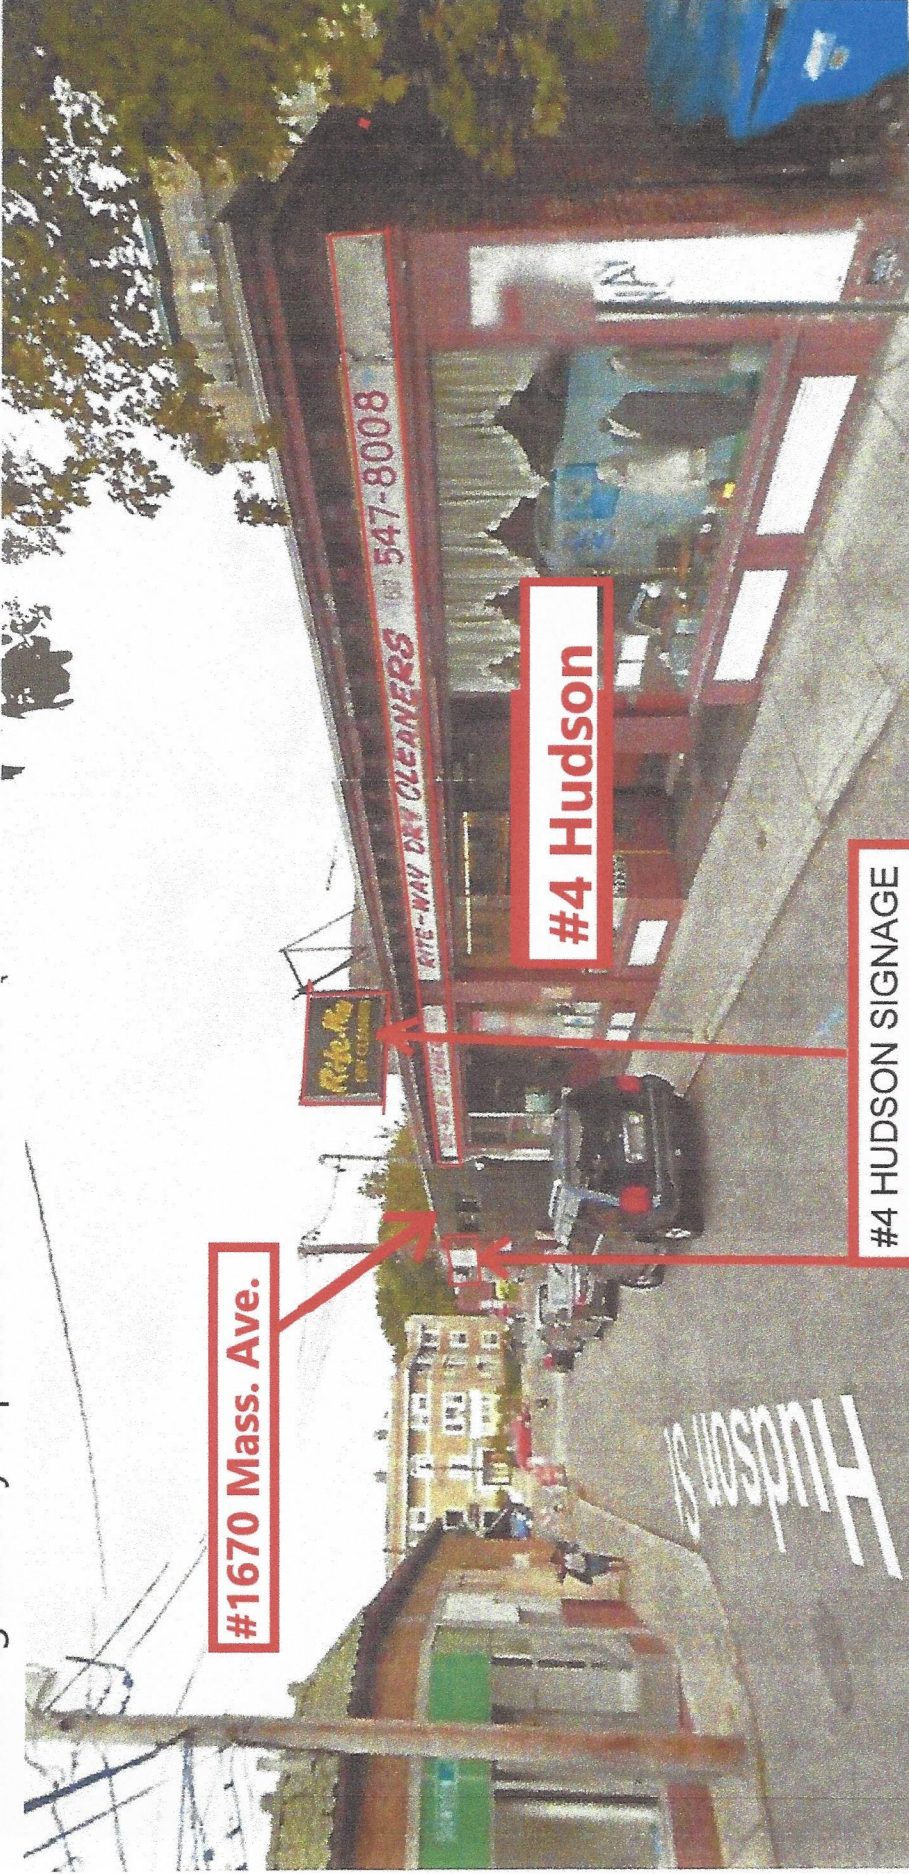

Exclusive Agent: Roy Papalia: 617-306-7797

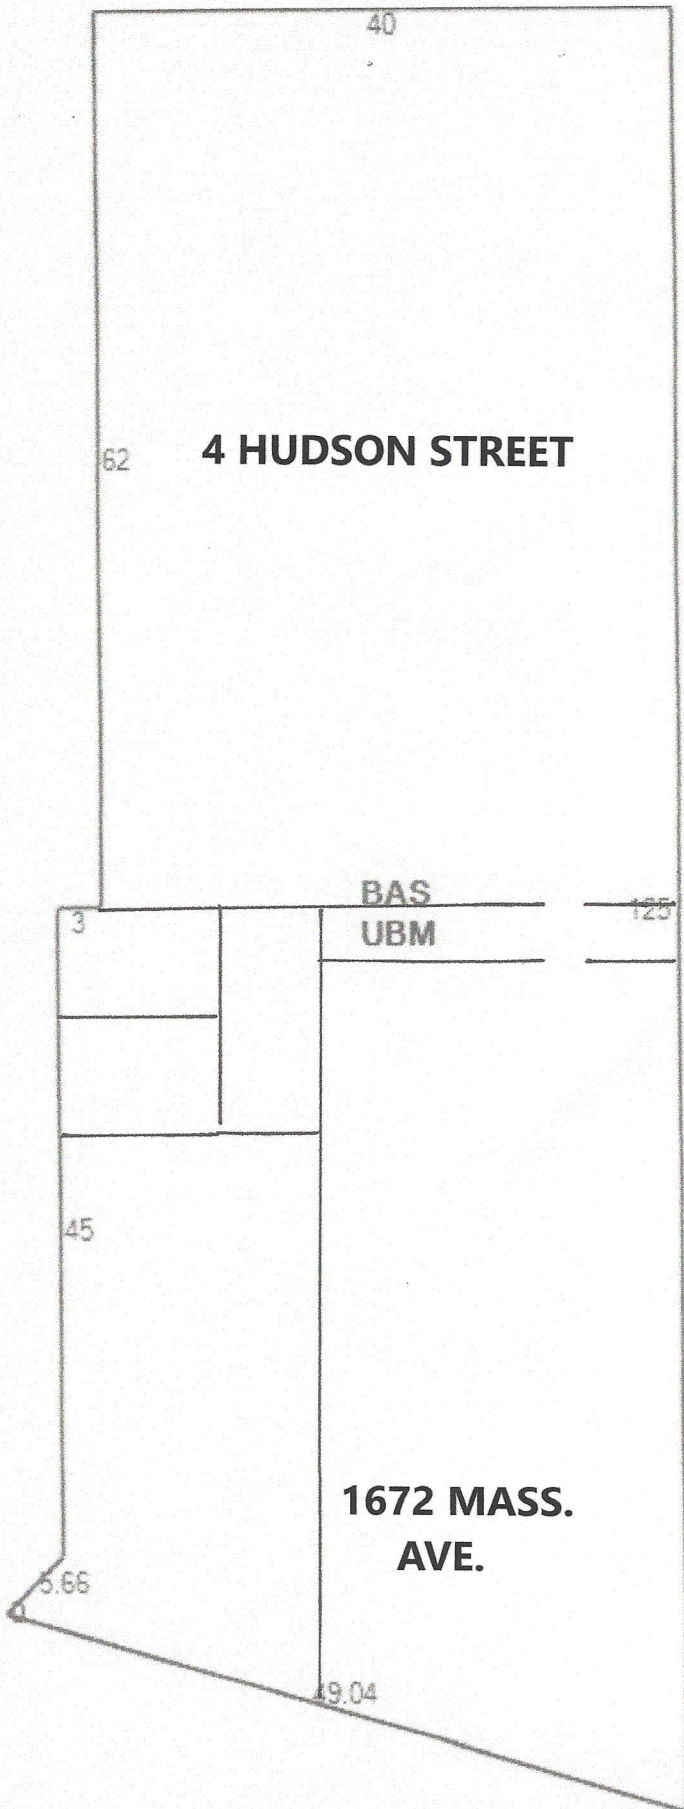

# Exclusive Agent: Roy Papalia Jr. - 617-306-7796

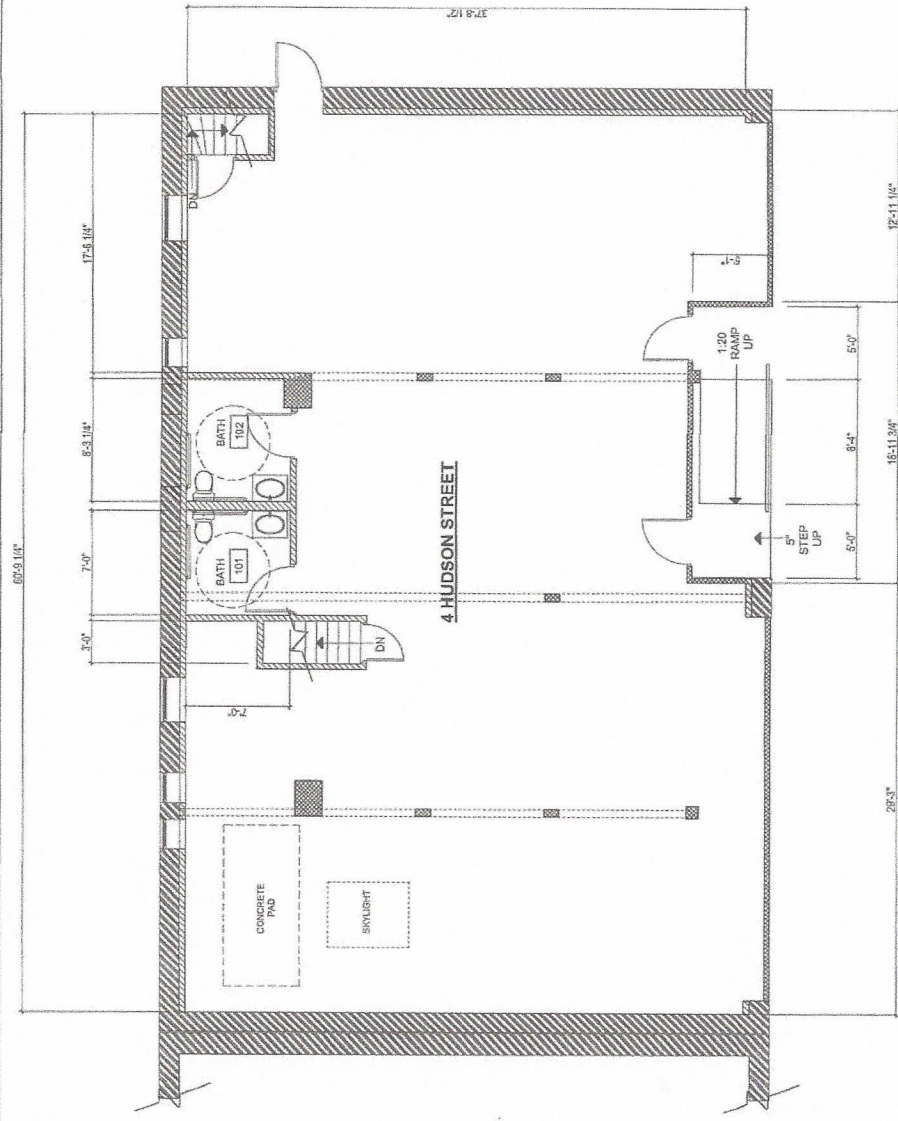

① LAYOUT AND ENTRANCES OPEN PLAN  
SCALE: 1/8" = 1'

## OPEN CONCEPT PLAN-2,500 SF.



**MULLER DESIGN LLC**  
 80 CLARK STREET  
 BELMONT, MA 02478  
 TEL: 617.892.1157

Architect: Muller Design LLC  
 80 Clark Street  
 Belmont, MA 02478  
 617-892-1157

Date: \_\_\_\_\_ Issued for: \_\_\_\_\_

001718 CONCEPT PLAN




SWARTZ CREDIT SHELTER TRUST  
 4 HUDSON STREET  
 CAMBRIDGE, MA 02138

LAYOUT PLAN

Sheet Number:  
**A2.0**

# Exclusive Agent: Roy Papalia Jr. - 617-306-7797

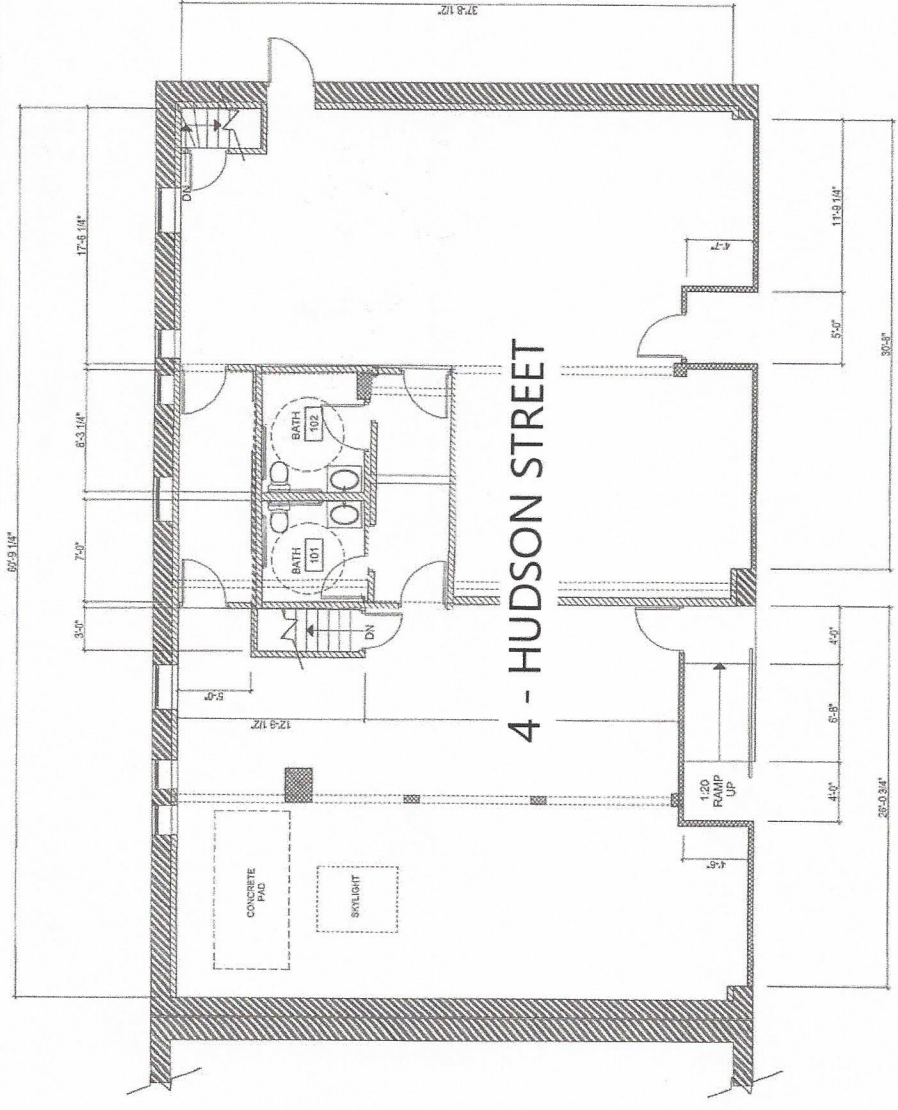

① LAYOUT 'B' (2) SEPARATE ENTRANCES  
 SCALE: 1/8" = 1'


## 2 STORE PLAN - WITH SHARED BATHROOMS



**MILLER DESIGN LLC**  
 80 CLARK STREET  
 BELMONT, MA 02478  
 TEL: 617.892.3127

Project: Miller Design LLC  
 80 Clark Street  
 Belmont, MA 02478  
 617.892.3127

Date: Issued for:  
 08/17/18 CONCEPT PLAN

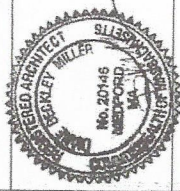

SWARTZ CREDIT SHELTER TRUST  
 4 HUDSON STREET  
 CAMBRIDGE, MA 02138

LAYOUT PLAN  
 Sheet Number: **A3.0**

**ZONE LINE**

2,562 sq. ft.

4,347 sq. ft.

Bowdoin St

Hudson St

**HUDSDON ST**

**FLOYD'S**

1,723 sf.

**#1672**

**MASS AVE.**

**#4**

Potential pass thru →

5,750 sq. ft.

**2,500 S.F.**

**Wrap Pro**

806 sf.

**#1670**

**BERRY LINE**

**HARVARD WINE**

6,918 sq. ft.

**STARBUCKS**

Massachusetts Ave

Shepard St

Exclusive Agent: Roy Papalia- 617-306-7797