



RETAIL FOR LEASE IN DOWNTOWN

PROPERTY OVERVIEW

LEASE PRICE | \$3,000 - \$12,400

LEASE TYPE | MODIFIED GROSS

SQUARE FEET | UP TO 6,672 +/- SF

ZONING | CENTRAL BUSINESS &
HISTORIC DISTRICT

Seize the chance to lease three interconnected units in the vibrant heart of Downtown Southern Pines, offering a total of 6,672 +/- SF. These units can be leased individually or together, providing flexibility to meet your needs. At 110 E Connecticut Ave, two units with prominent storefront windows ensure excellent visibility, each available for \$3,000. At 150 E Connecticut Ave, one spacious unit is divided into three sections ideal for retail or office use and includes off-street parking and a rear awning for added convenience, available for \$6,400. The total lease price for all units combined is \$12,400. Don't miss this opportunity to establish your business in downtown Southern Pines.

HOLLY BELL
NC BROKER
C: 910.690.1065
HOLLY@CSGNC.COM

CAROLINA SUMMIT GROUP
115 W Pennsylvania Ave.
Southern Pines, NC 28387
910.684.5353
carolinasummitgroup.com

GEORGE MANLEY
NC BROKER
C: 910.603.8395
GEORGE@CSGNC.COM

PHOTOS | 110 E Connecticut Ave, Unit A



HOLLY BELL
NC BROKER
C: 910.690.1065
HOLLY@CSGNC.COM

CAROLINA SUMMIT GROUP
115 W Pennsylvania Ave.
Southern Pines, NC 28387
910.684.5353
carolinasummitgroup.com

GEORGE MANLEY
NC BROKER
C: 910.603.8395
GEORGE@CSGNC.COM

PHOTOS | 110 E Connecticut Ave, Unit B



HOLLY BELL
NC BROKER
C: 910.690.1065
HOLLY@CSGNC.COM

CAROLINA SUMMIT GROUP
115 W Pennsylvania Ave.
Southern Pines, NC 28387
910.684.5353
carolinasummitgroup.com

GEORGE MANLEY
NC BROKER
C: 910.603.8395
GEORGE@CSGNC.COM

PHOTOS | 150 E Connecticut Ave




HOLLY BELL
NC BROKER
C: 910.690.1065
HOLLY@CSGNC.COM

CAROLINA SUMMIT GROUP
115 W Pennsylvania Ave.
Southern Pines , NC 28387
910.684.5353
carolinasummitgroup.com

GEORGE MANLEY
NC BROKER
C: 910.603.8395
GEORGE@CSGNC.COM

FLOOR PLANS

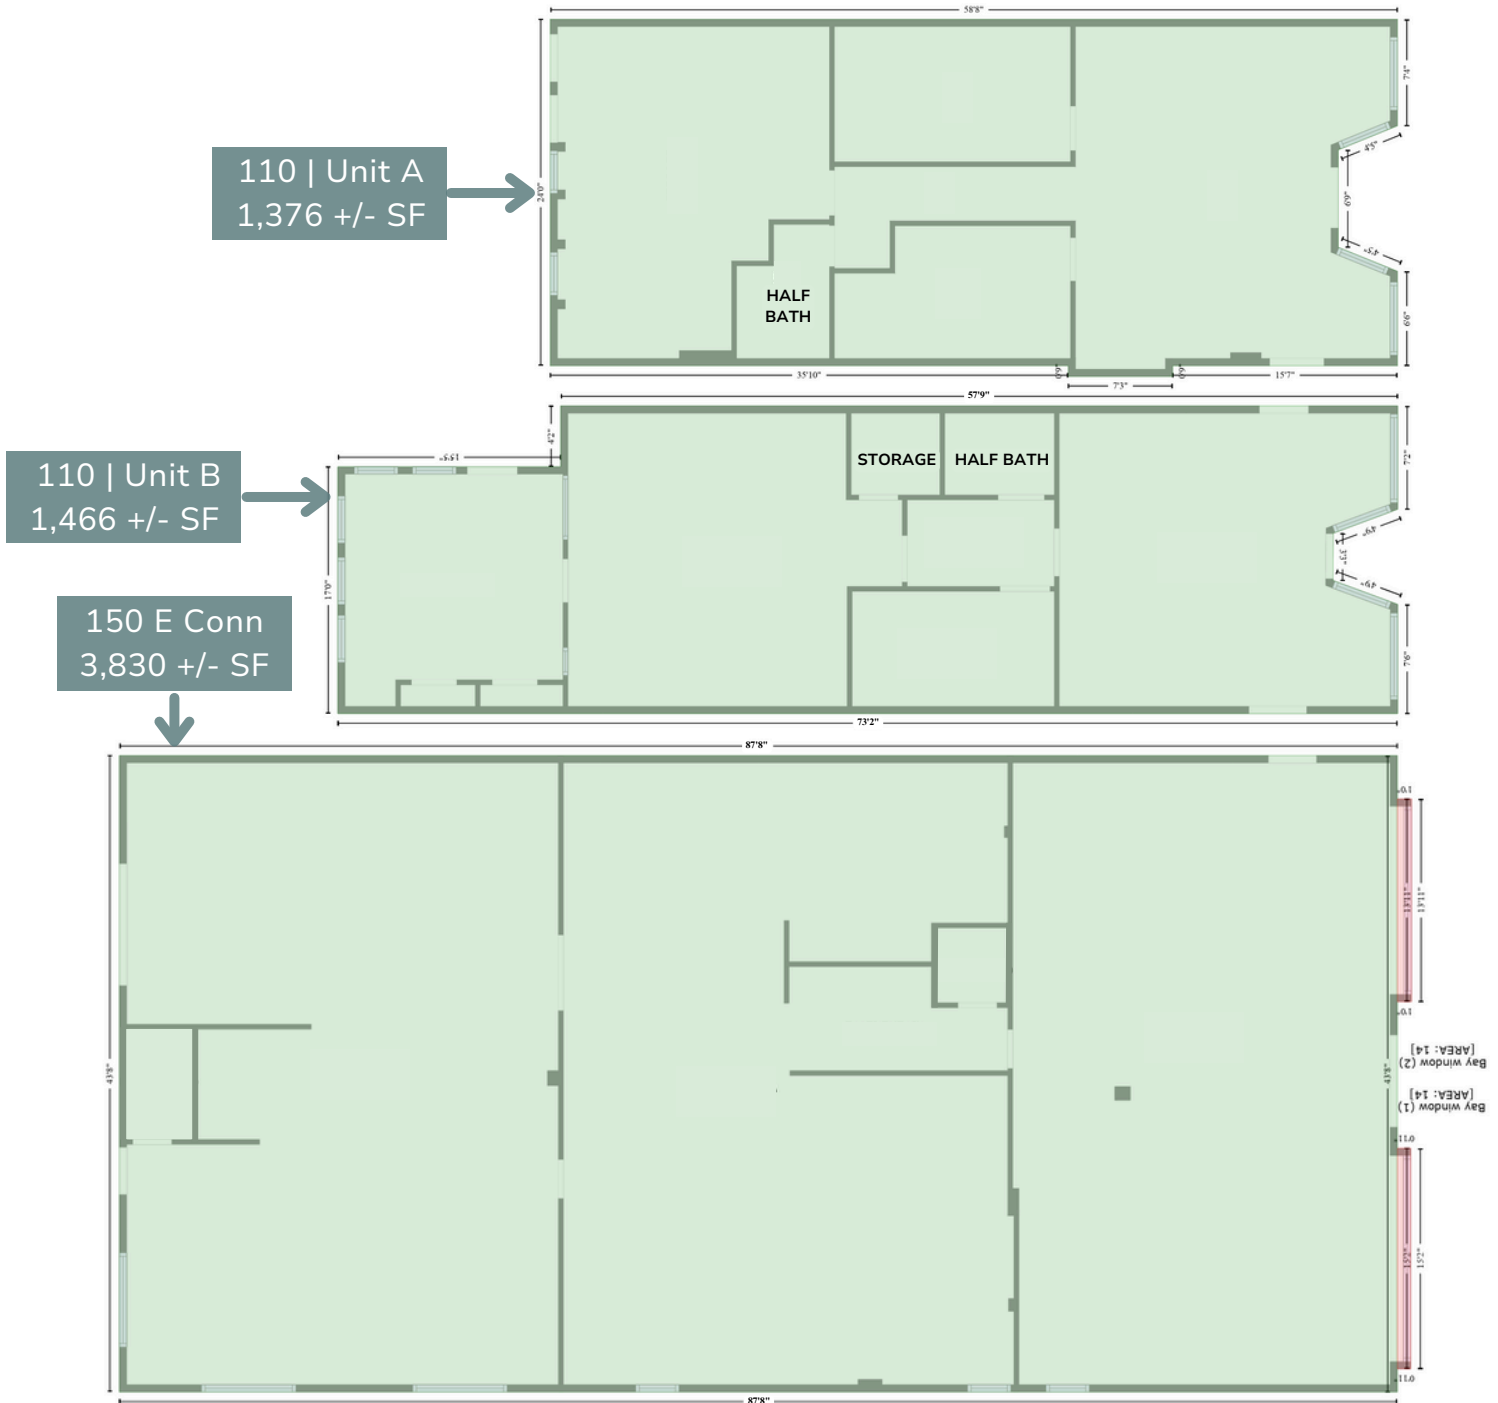


NOTE: Floor plans are for illustrative purposes only.
 Actual dimensions & details may vary. Not to scale.

HOLLY BELL
 NC BROKER
 C: 910.690.1065
 HOLLY@CSGNC.COM

CAROLINA SUMMIT GROUP
 115 W Pennsylvania Ave.
 Southern Pines, NC 28387
 910.684.5353
 carolinasummitgroup.com

GEORGE MANLEY
 NC BROKER
 C: 910.603.8395
 GEORGE@CSGNC.COM

AERIAL

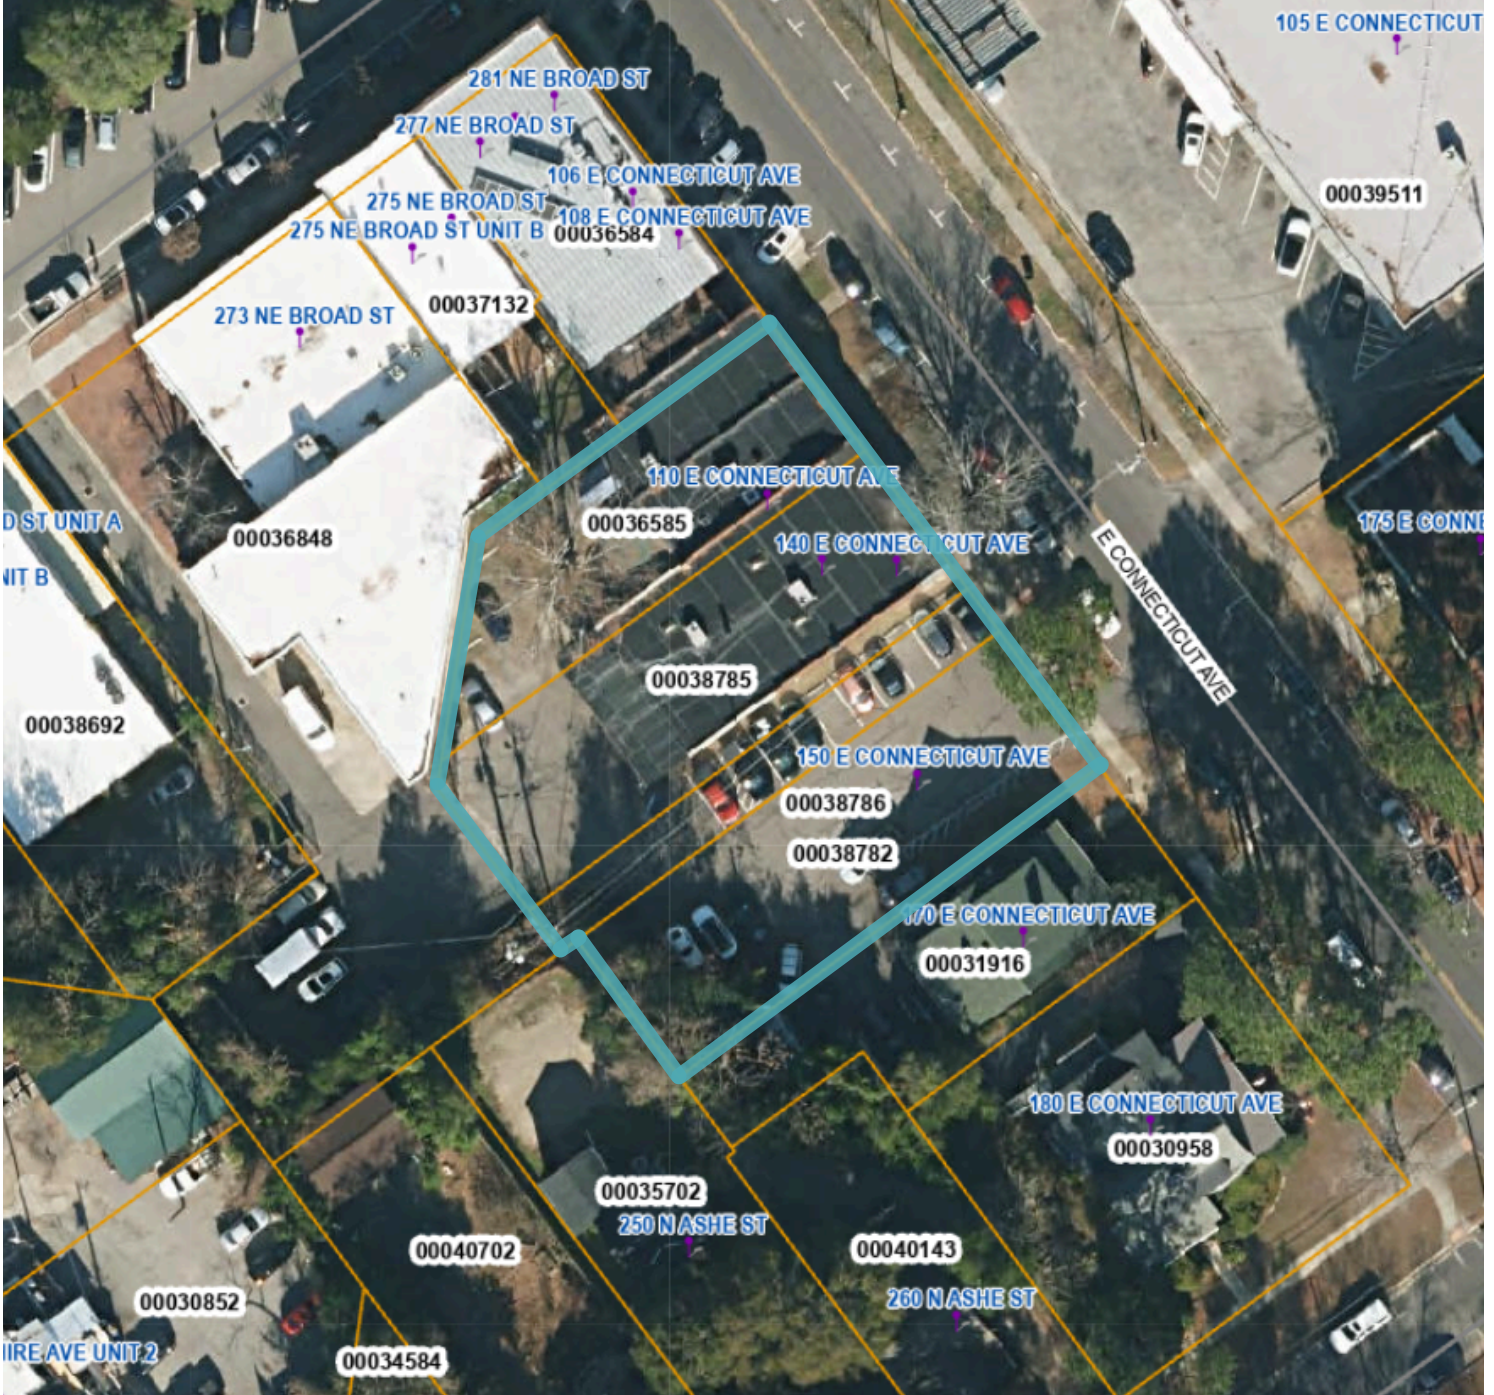


HOLLY BELL
 NC BROKER
 C: 910.690.1065
 HOLLY@CSGNC.COM

CAROLINA SUMMIT GROUP
 115 W Pennsylvania Ave.
 Southern Pines , NC 28387
 910.684.5353
 carolinasummitgroup.com

GEORGE MANLEY
 NC BROKER
 C: 910.603.8395
 GEORGE@CSGNC.COM

LOCATION MAP

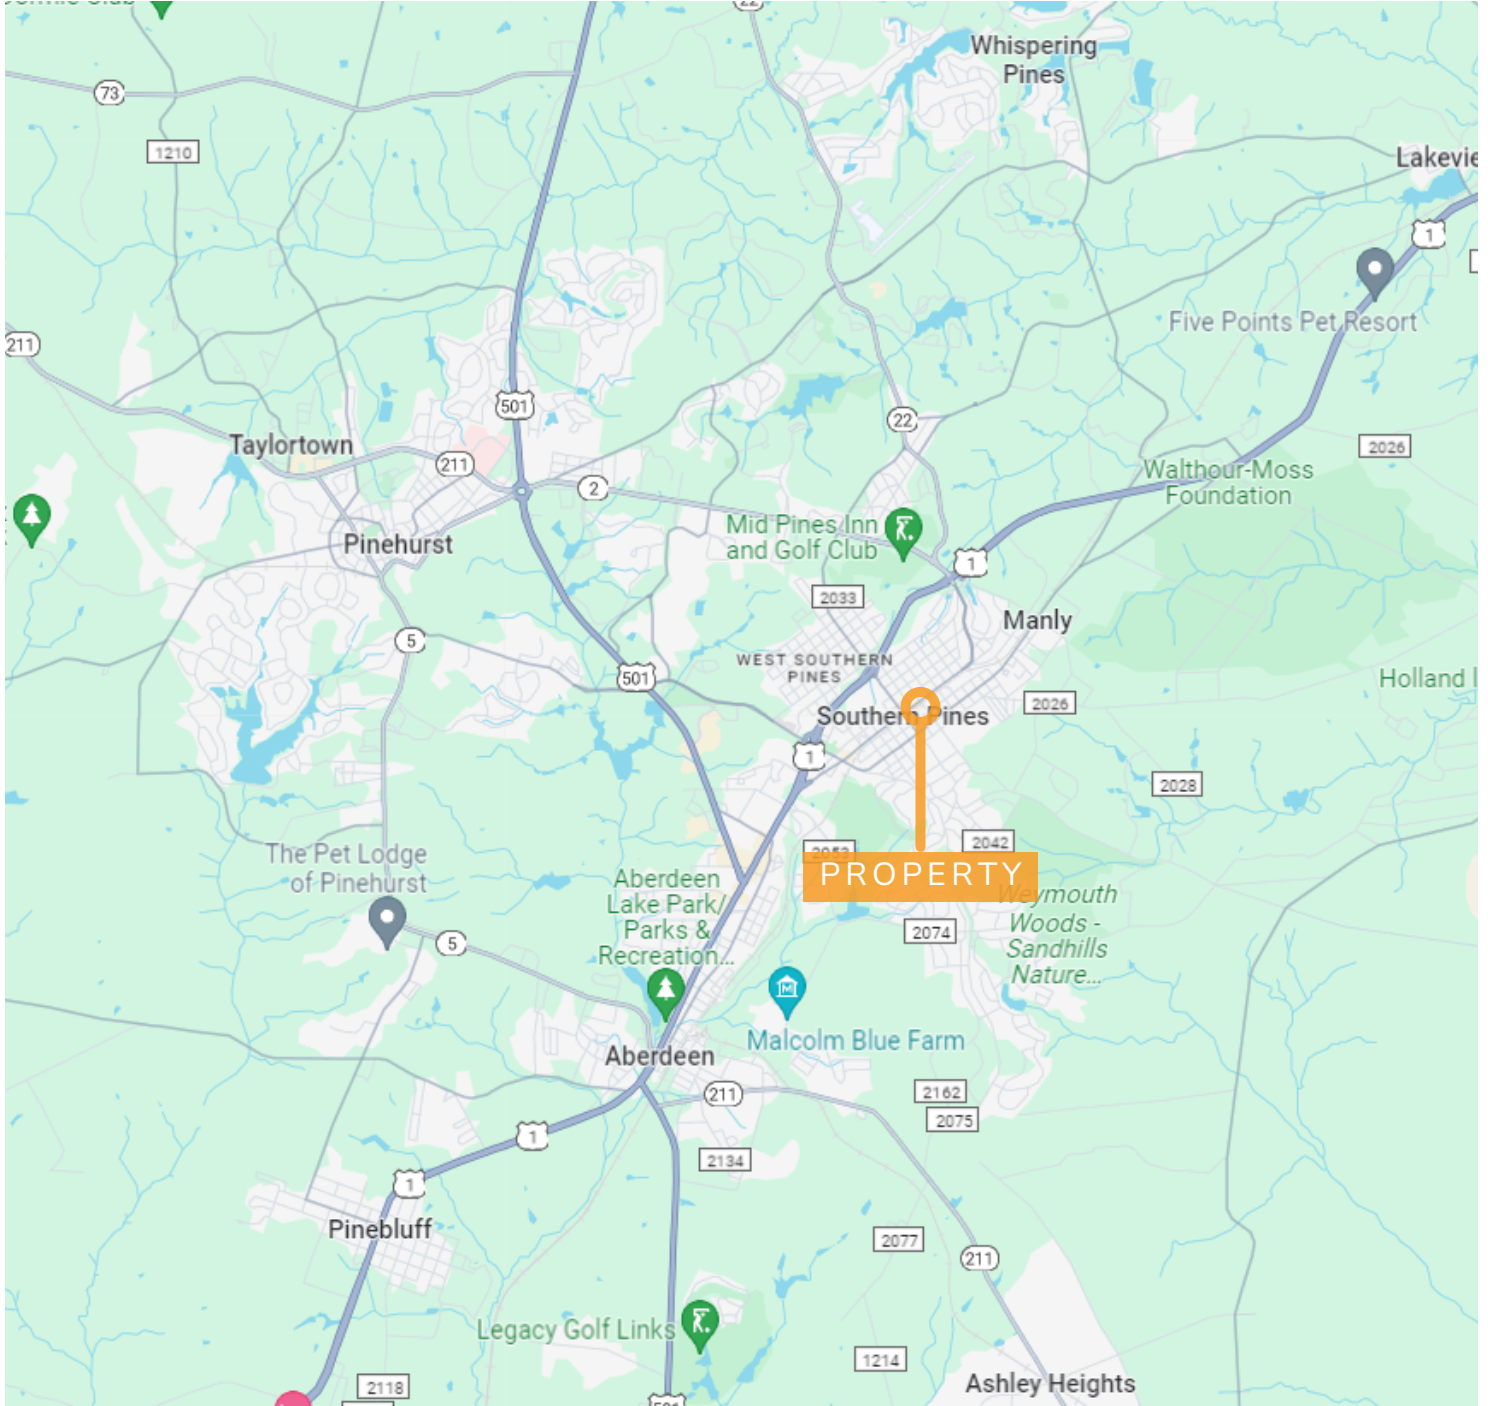

HOLLY BELL
NC BROKER
C: 910.690.1065
HOLLY@CSGNC.COM

CAROLINA SUMMIT GROUP
115 W Pennsylvania Ave.
Southern Pines , NC 28387
910.684.5353
carolinasummitgroup.com

GEORGE MANLEY
NC BROKER
C: 910.603.8395
GEORGE@CSGNC.COM