



**7741 26 Mile Rd.
Washington, MI**

RETAIL SPACE FOR SUBLEASE

- Sublease Rate: See Agent
- Available Space: 2,620 SF
- Lease Type: NNN
- Term: Sublease available through master lease ending September 15, 2028
- High-visibility shopping center location
- Excellent signage opportunities (with landlord approval)
- Recently updated 4-ton HVAC unit
- Ample parking for customers and staff
- Professional management on-site
- Strong local demographics and traffic counts
- Nearby Retail: McDonald's, Chili's Grill & Bar, Buffalo Wild Wings, Kohls, Meijer, T.J. Maxx, Kroger Marketplace, Marcus Grill, Bread & Roses




CONTACT US

248-710-8000

691 N. Squirrel Rd, Suite 290

Auburn Hills, MI 48326


www.team-core.com

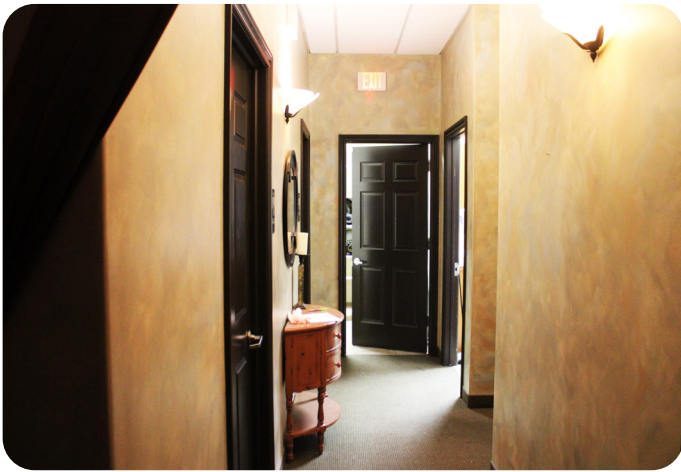

Kevin N. Tamer
Vice President /
Associate Broker
734 - 624 - 3729
knt@team-core.com



Samuel A. McLean
Vice President
248 - 935 - 7237
sam@team-core.com

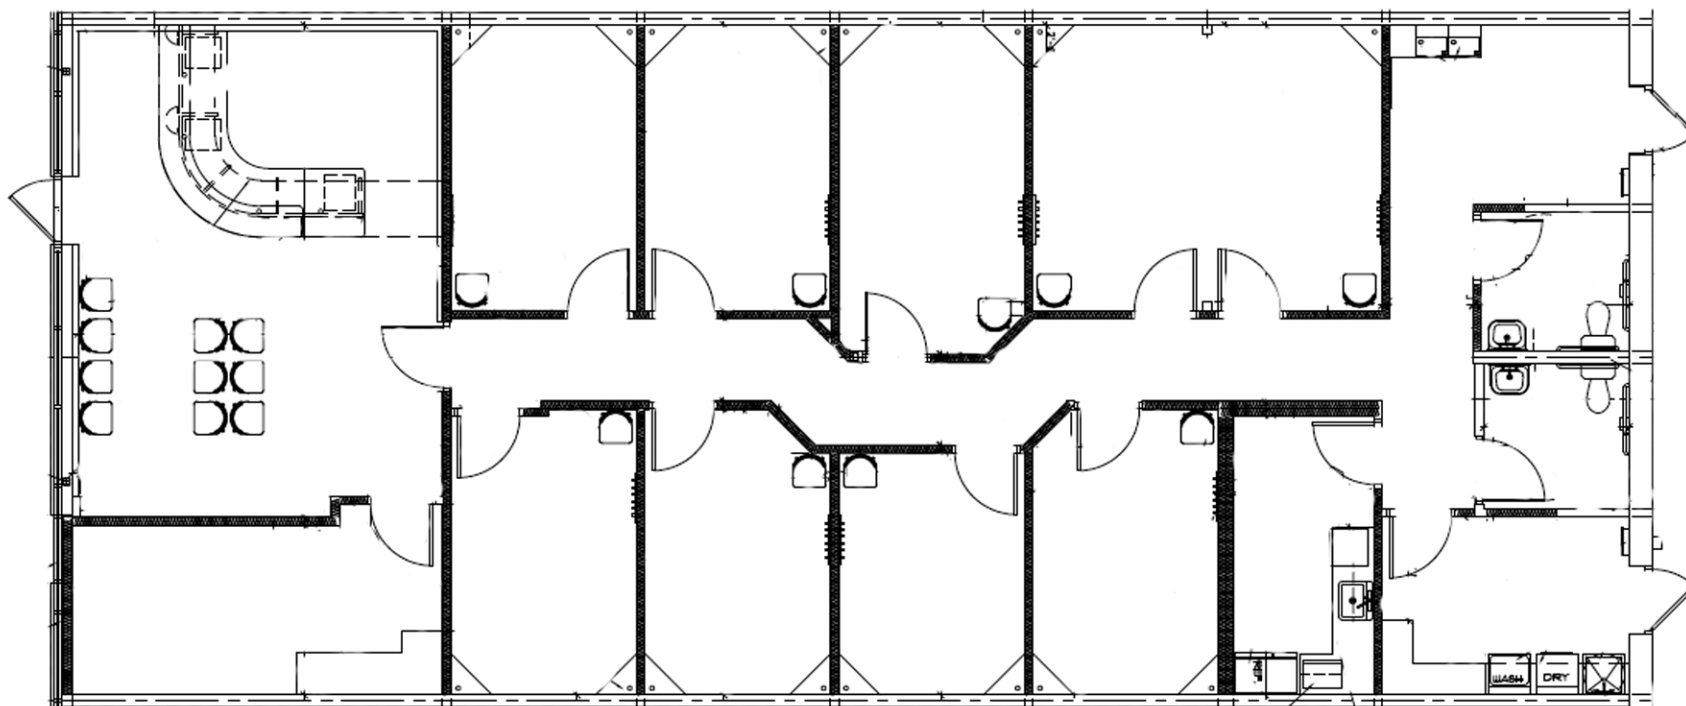

DO NOT SCALE



7741 26 Mile Road
Washington, MI 48094

2,620 SF
For More Information Please Call:
248.710.8000

