

NOTE: WINDOWS ARE ANDERSON A61 STATIONARY AWNING WINDOW (OR EQUAL) MINIMUM U VALUE TO BE 0.30

NOTES:

STORAGE/GARAGE BUILDING

PLAN


555 POUND ROAD  
TOWN OF ELMA

SCALE 1/8" = 1'-0"

DATE DECEMBER 13, 2023

DRAWN BY R. LEARY

2 OF 4

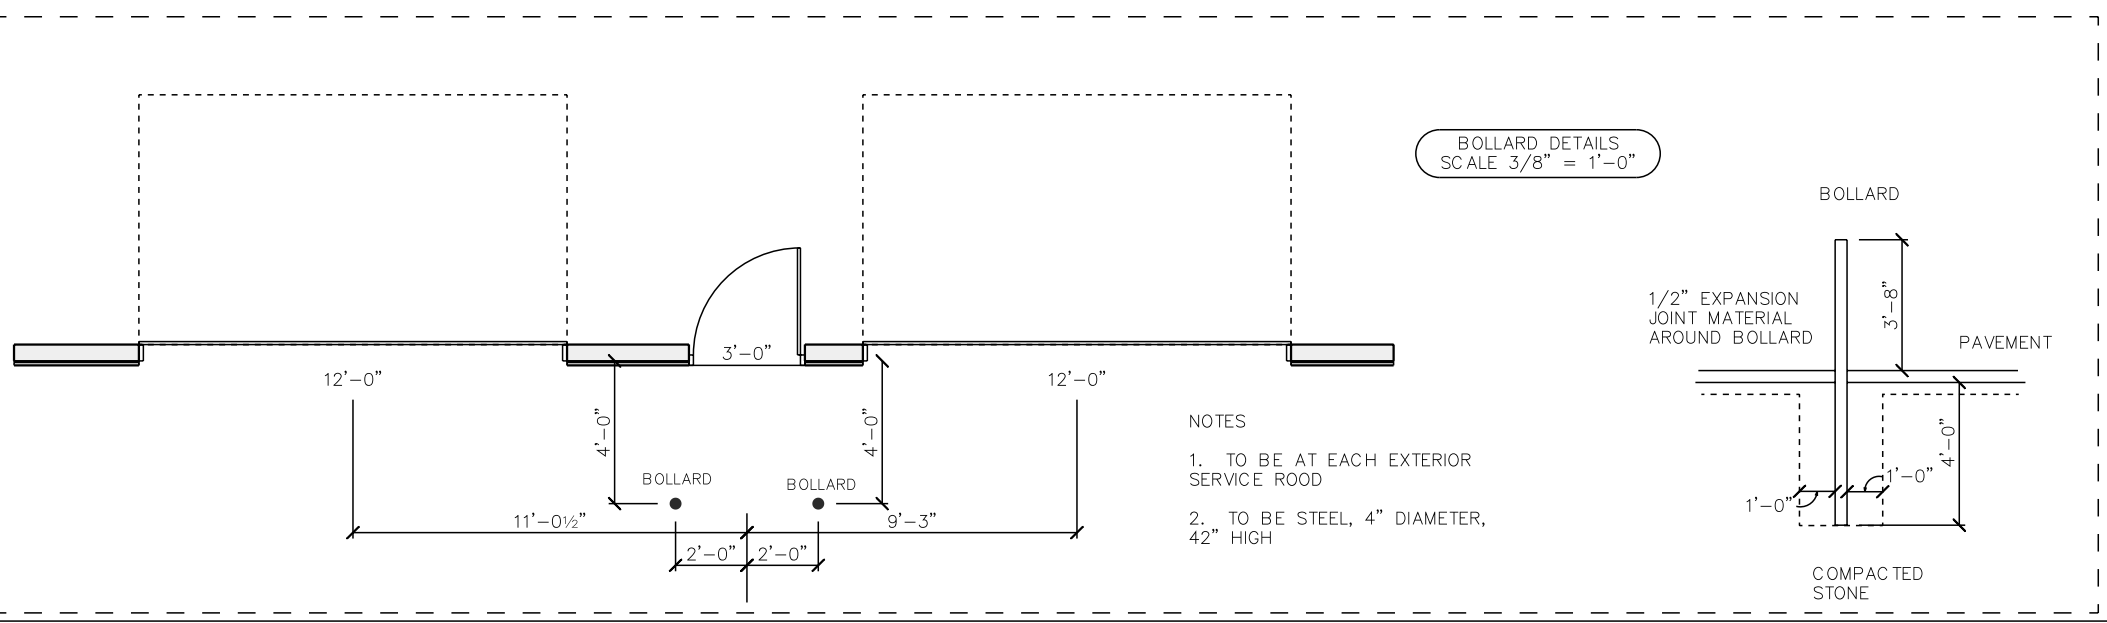

BOLLARD DETAILS  
SCALE 3/8" = 1'-0"

- NOTES
1. TO BE AT EACH EXTERIOR SERVICE ROOD
  2. TO BE STEEL, 4" DIAMETER, 42" HIGH

- KEY
- = SMOKE DETECTOR/ALARM
  - = EXHAUST FAN
  - = CARBON MONOXIDE DETECTOR/ALARM
  - ⊕ = WATER HEATER TANK
  - ⊞ = NATURAL GAS SPACE HEATER
  - = EMERGENCY LIGHTING