

9505-9541 MASON AVENUE CHATSWORTH, CA 91311

FOR LEASE 81,573 SF

PLUMMER ST

9505 MASON

9541 MASON

MASON AVE

CHAD GAHR, SIOR
Executive Vice President
818 383 5581
cgahr@naicapital.com
Cal DRE Lic # 01230414

TIMOTHY FOUTZ
Chairman
818 742 1614
tfoutz@naicapital.com
Cal DRE Lic # 00389515

DAVID YOUNG
Executive Vice President
818 422 8658
dyoung@naicapital.com
Cal DRE Lic # 00914504

NAI Capital
COMMERCIAL REAL ESTATE SERVICES, WORLDWIDE




PROPERTY FEATURES

Building Size:	81,573 SF
NNN Lease Rate:	\$1.10 / SF NNN
NNN Expenses:	\$0.19 / SF
Office Area:	11,050 SF
Land Area:	188,073 SF
Clearance Height:	17'-19'
Loading:	(3 - 4) Dock High Loading Positions (6) 12' x 14' Ground Level Loading Doors
Electrical Service:	3,200 AMPS, 277/480 Volt; 3 Phase Heavily Distributed Power Throughout
Parking Stalls:	194 (2.37 / 1,000)
Zoning:	LAMR2-1

9505-9541 Mason Avenue is a highly functional 81,573 SF industrial building with major visibility fronting the signalized corner of Mason Avenue and Plummer Street in Chatsworth, CA. The building has 3,200 AMPS of heavily distributed power, making it an ideal option for manufacturing purposes. Additionally, the building's 17' - 19' interior ceiling clearance and 3 - 4 dock high loading positions make it an excellent option for distribution uses. The property is located in close proximity to the on and off ramps of the 118 freeway, as well as the dining and shopping amenities of the Northridge Mall.

SITE PLAN

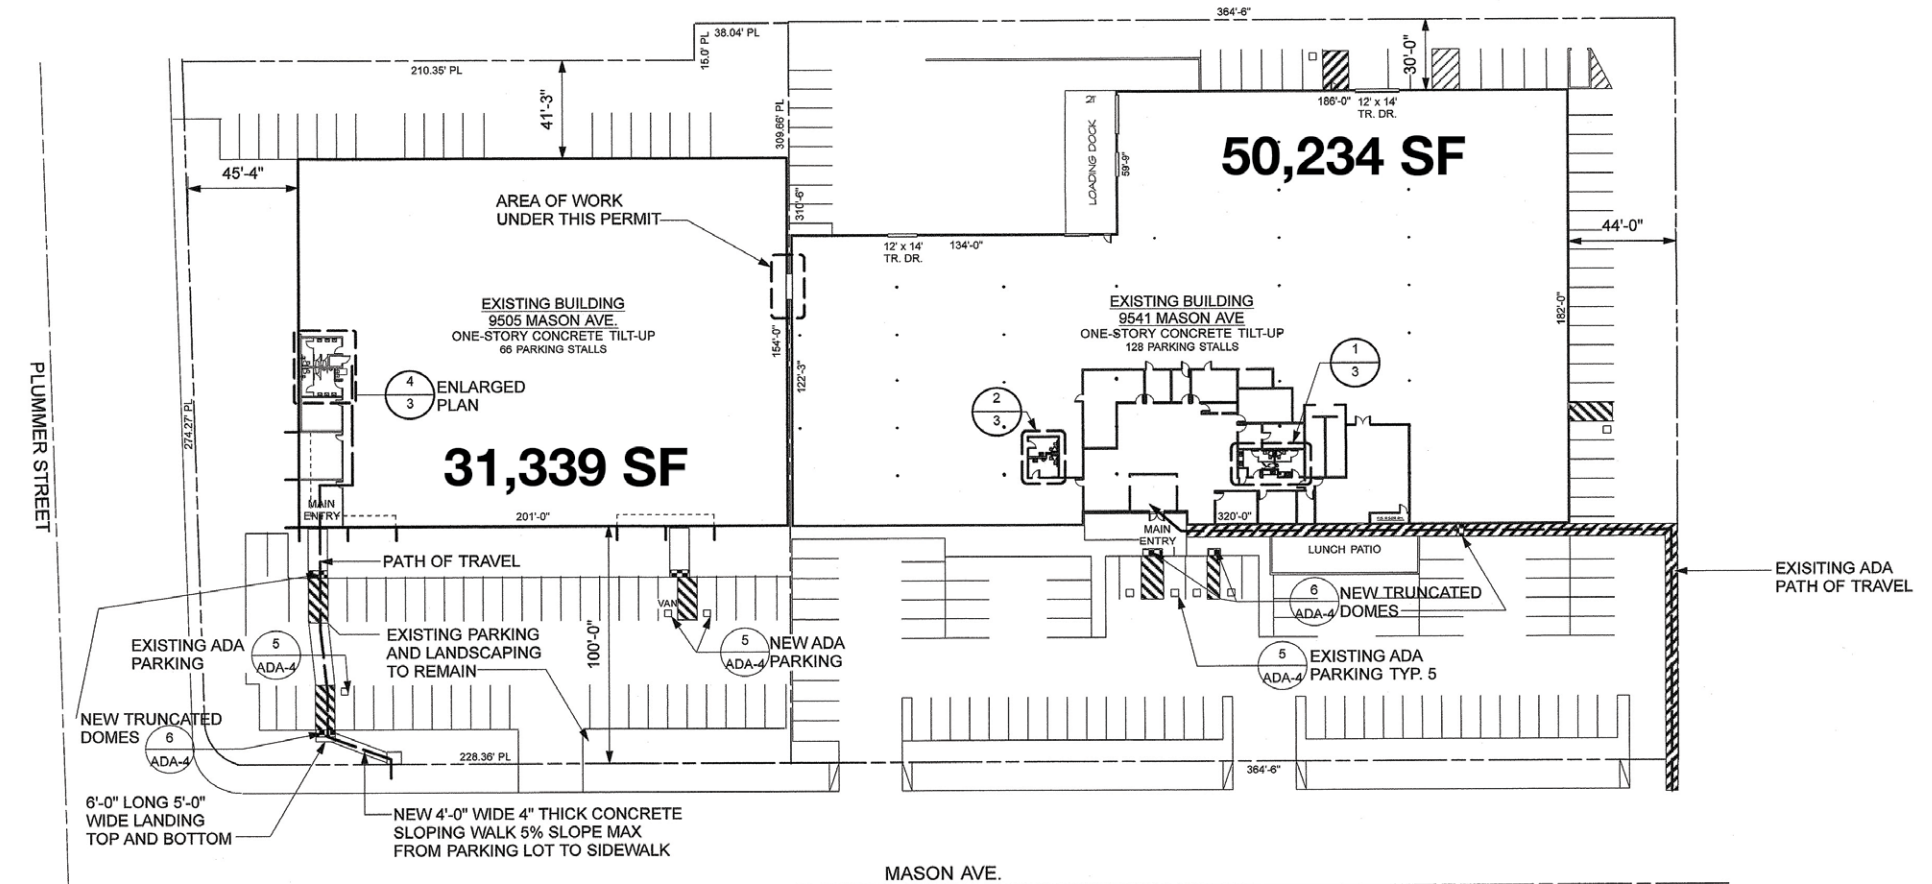

SITE PLAN
SCALE 1" = 40'-0"



81,573 SF FOR LEASE



81,573 SF FOR LEASE





81,573 SF FOR LEASE





**9505-9541 MASON AVENUE
CHATSWORTH, CA 91311**

**FOR LEASE
81,573 SF**



CHAD GAHR, SIOR
Executive Vice President
818 383 5581
cgahr@naicapital.com
Cal DRE Lic # 01230414

TIMOTHY FOUTZ
Chairman
818 742 1614
tfoutz@naicapital.com
Cal DRE Lic # 00389515

DAVID YOUNG
Executive Vice President
818 422 8658
dyoung@naicapital.com
Cal DRE Lic # 00914504

NAI Capital
COMMERCIAL REAL ESTATE SERVICES, WORLDWIDE

No warranty, express or implied, is made as to the accuracy of the information contained herein. This information is submitted subject to errors, omissions, change of price, rental or other conditions, withdrawal without notice, and is subject to any special listing conditions imposed by our principals. Cooperating brokers, buyers, tenants and other parties who receive this document should not rely on it, but should use it as a starting point of analysis, and should independently confirm the accuracy of the information contained herein through a due diligence review of the books, records, files and documents that constitute reliable sources of the information described herein. NAI Capital CA DRE #02130474